

BLOCK 501


APN	AREA
2-501-01	6,139 SQ. FT.
2-501-02	6,010 SQ. FT.
2-501-03	6,000 SQ. FT.
2-501-04	6,000 SQ. FT.
2-501-05	6,000 SQ. FT.
2-501-06	6,000 SQ. FT.
2-501-07	6,000 SQ. FT.
2-501-08	6,000 SQ. FT.
2-501-09	6,000 SQ. FT.
2-501-10	6,000 SQ. FT.
2-501-11	6,001 SQ. FT.
2-501-12	6,004 SQ. FT.
2-501-13	5,426 SQ. FT.

BLOCK 502

APN	AREA
2-502-04	6,000 SQ. FT.
2-502-05	6,000 SQ. FT.
2-502-06	6,000 SQ. FT.
2-502-07	6,000 SQ. FT.
2-502-08	6,000 SQ. FT.
2-502-09	6,000 SQ. FT.
2-502-10	8,193 SQ. FT.
2-502-11	6,021 SQ. FT.
2-502-17	6,000 SQ. FT.
2-502-18	6,245 SQ. FT.
2-502-19	6,310 SQ. FT.
2-502-20	9,566 SQ. FT.
2-502-21	6,134 SQ. FT.
2-502-22	6,544 SQ. FT.
2-502-23	6,000 SQ. FT.
2-502-24	6,000 SQ. FT.
2-502-25	6,000 SQ. FT.
2-502-26	7,402 SQ. FT.
2-502-27	7,427 SQ. FT.
2-502-28	6,000 SQ. FT.
2-502-29	6,000 SQ. FT.
2-502-30	6,000 SQ. FT.
2-502-31	6,000 SQ. FT.
2-502-32	6,000 SQ. FT.
2-502-33	6,000 SQ. FT.
2-502-35	7,101 SQ. FT.
2-502-36	9,246 SQ. FT.

BLOCK 503

2-503-01	7,102 SQ. FT.
2-503-02	6,000 SQ. FT.
2-503-03	6,000 SQ. FT.
2-503-04	6,007 SQ. FT.
2-503-05	6,007 SQ. FT.
2-503-06	6,007 SQ. FT.
2-503-07	6,007 SQ. FT.
2-503-08	6,007 SQ. FT.
2-503-09	6,007 SQ. FT.
2-503-10	6,099 SQ. FT.
2-503-11	6,110 SQ. FT.
2-503-12	9,959 SQ. FT.
2-503-13	9,527 SQ. FT.
2-503-14	6,480 SQ. FT.
2-503-15	6,016 SQ. FT.
2-503-16	6,014 SQ. FT.
2-503-17	6,014 SQ. FT.
2-503-23	6,022 SQ. FT.
2-503-24	7,822 SQ. FT.
2-503-25	6,000 SQ. FT.
2-503-31	14,748 SQ. FT.
2-503-32	8,398 SQ. FT.
2-503-33	6,097 SQ. FT.
2-503-34	6,712 SQ. FT.
2-503-35	7,247 SQ. FT.

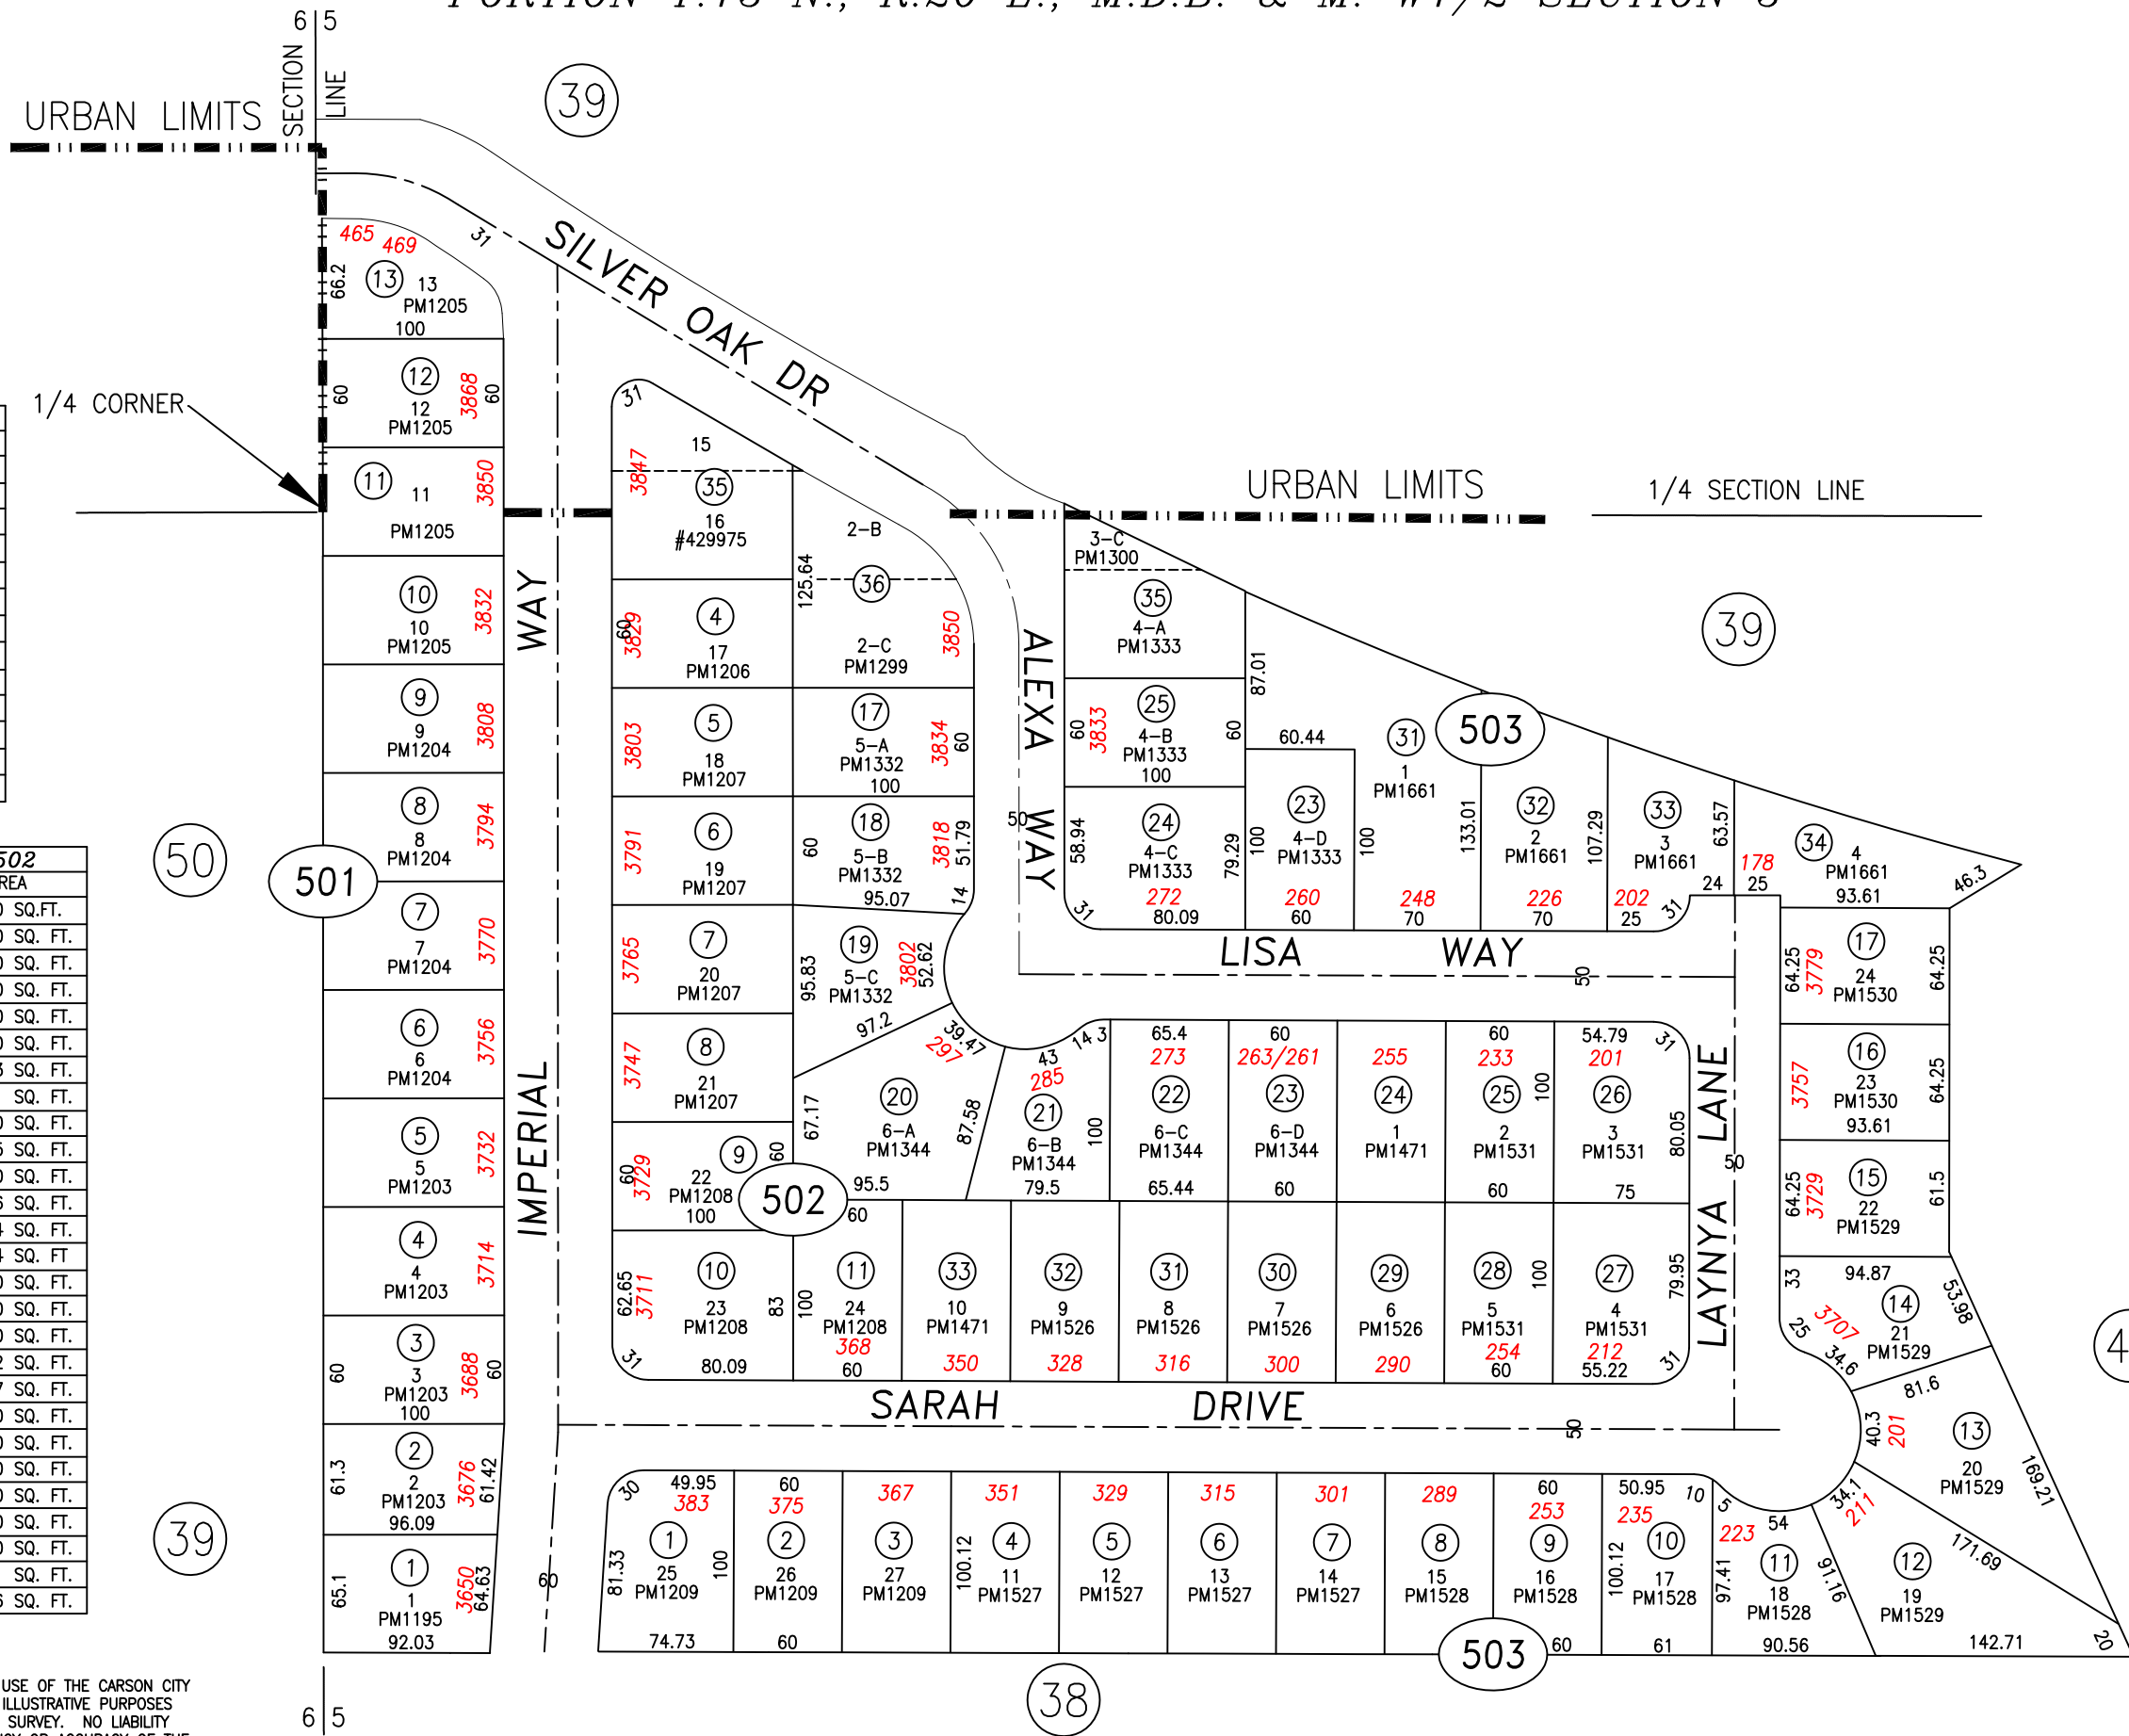

SCALE: 1" = 100'
REVISED: 06/24/2016