
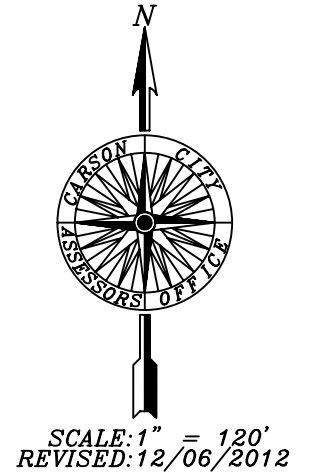


PORTION NE 1/4 NE 1/4 SECTION 7
AND PORTION SE 1/4 SE 1/4 SECTION 6
AND PORTION NW 1/4 NW 1/4 SECTION 8
T.15 N., R.20 E., M.D.B. & M.

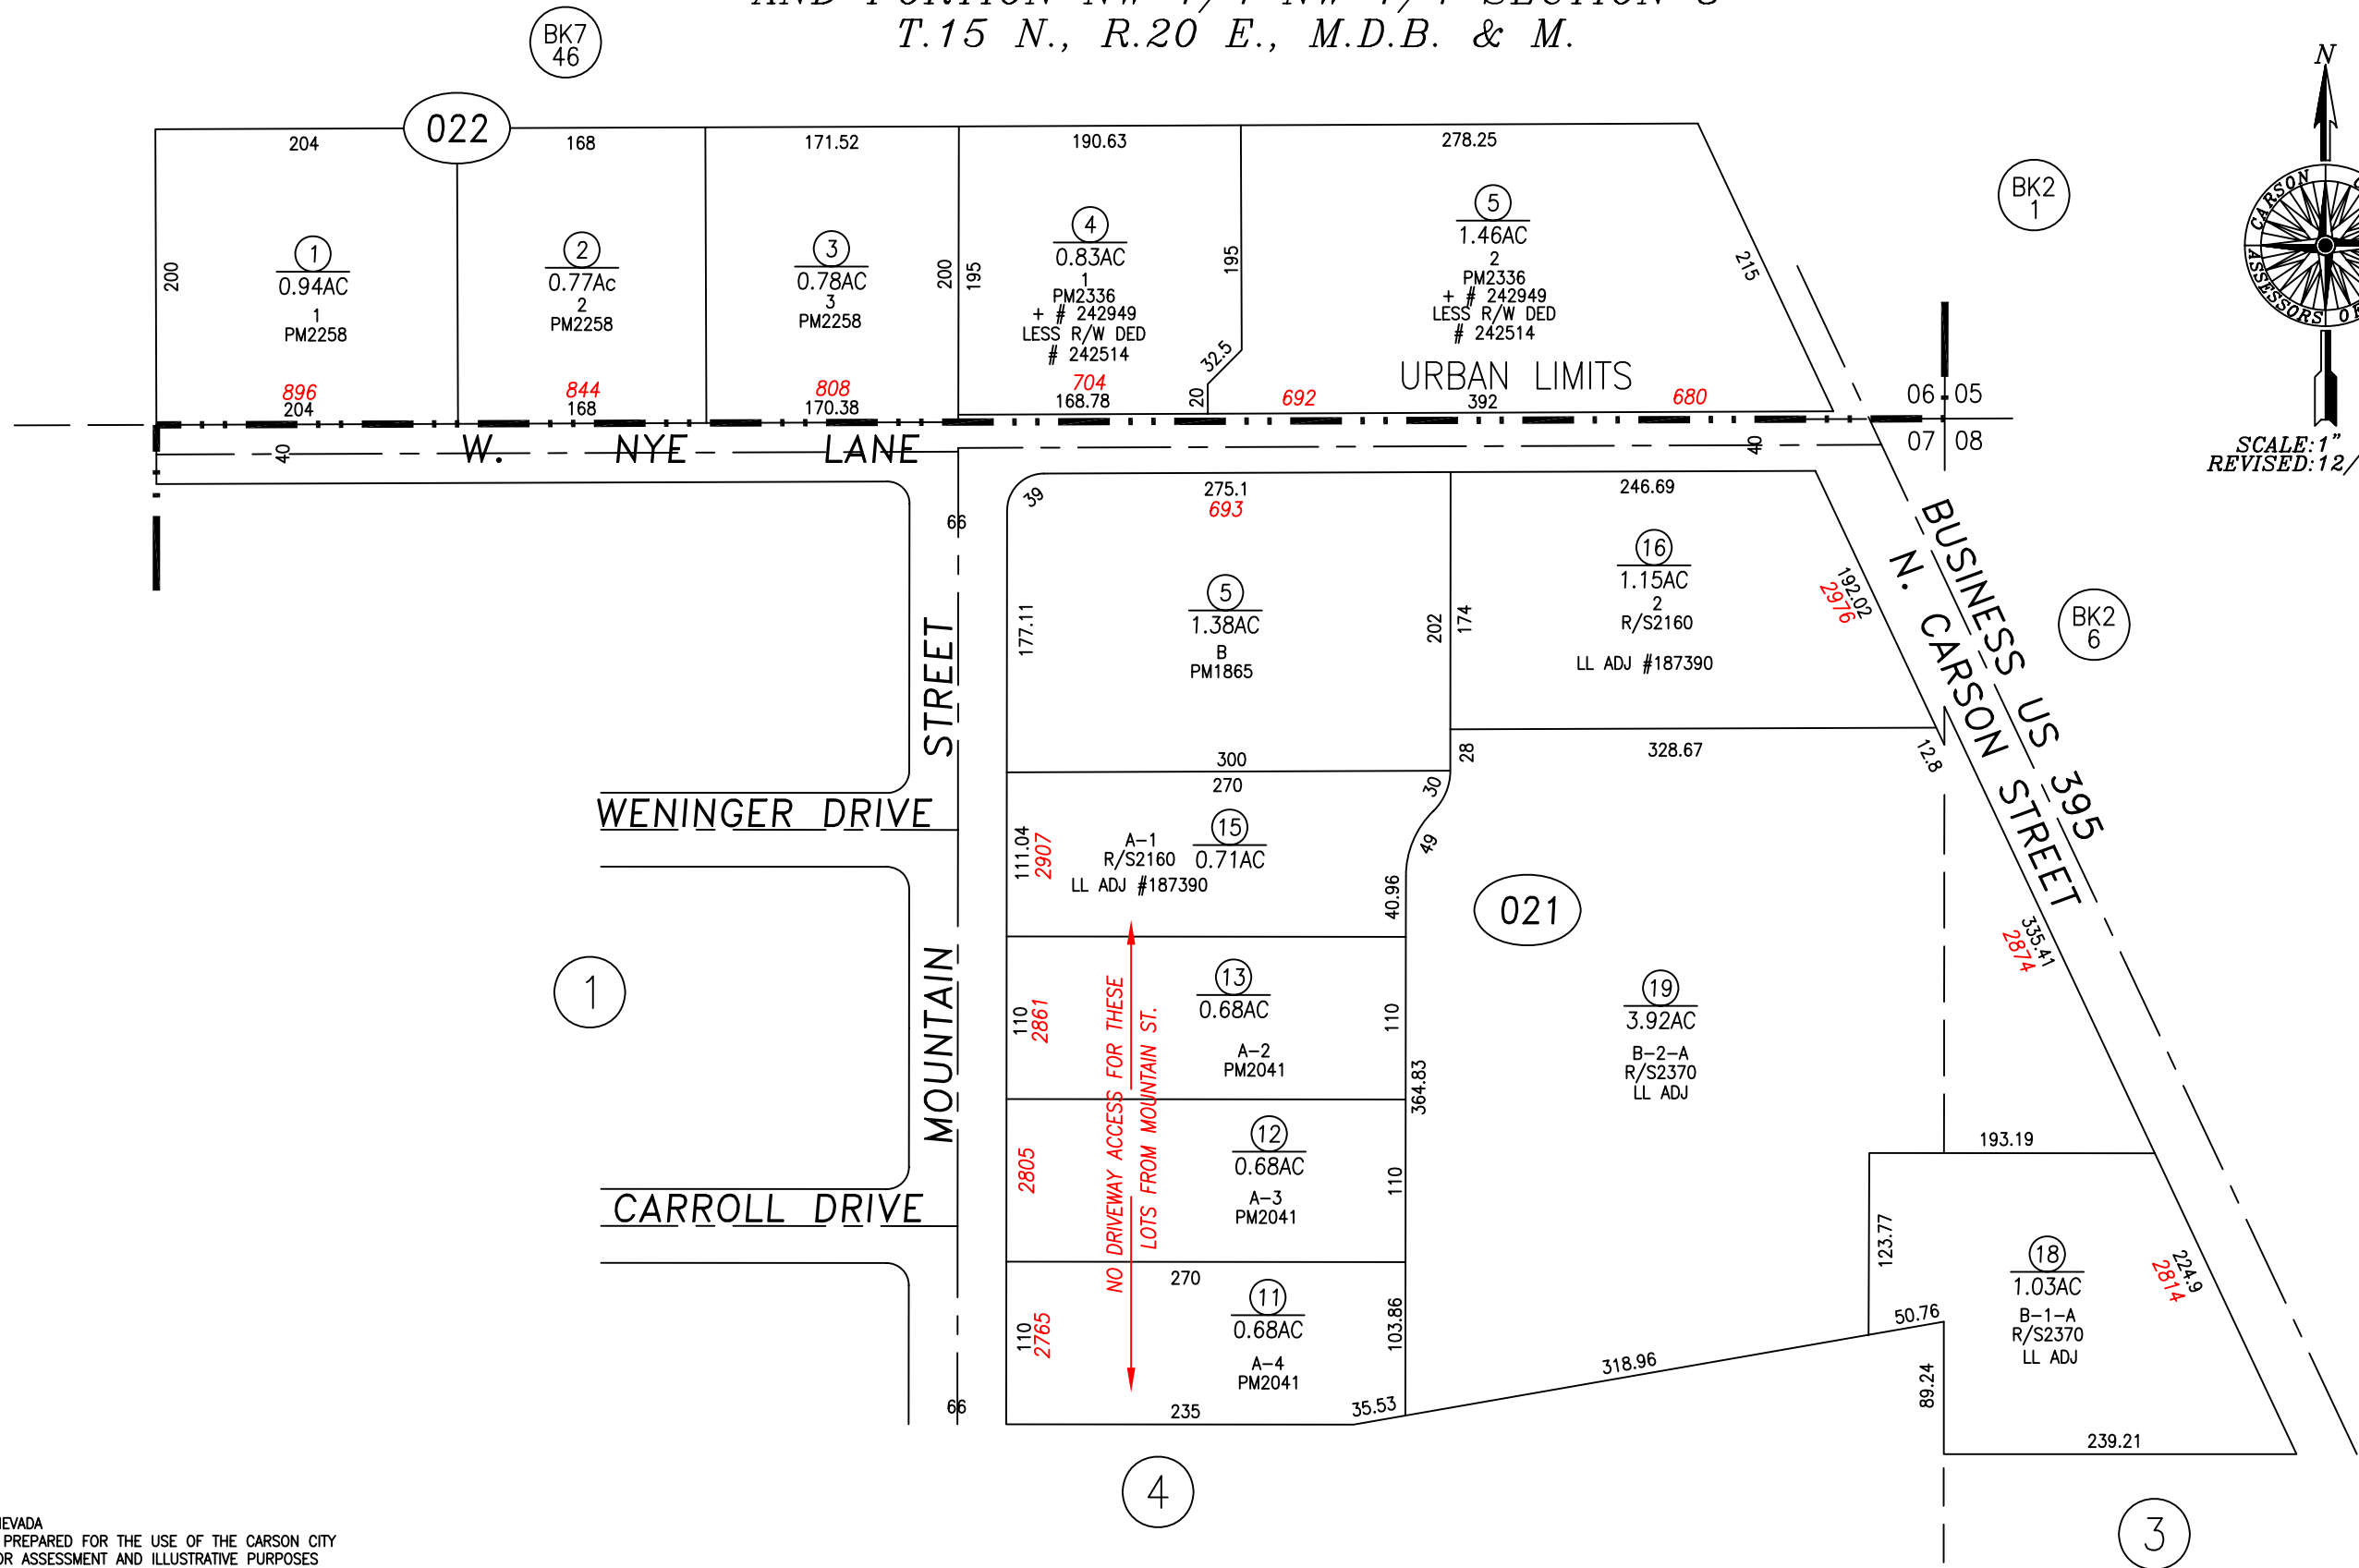

CORRECTED ACREAGE TO PARCEL 001-022-04 & 05

CARSON CITY, NEVADA
THIS MAP IS PREPARED FOR THE USE OF THE CARSON CITY ASSESSOR FOR ASSESSMENT AND ILLUSTRATIVE PURPOSES ONLY, IT DOES NOT REPRESENT A SURVEY. NO LIABILITY IS ASSUMED AS TO THE SUFFICIENCY OR ACCURACY OF THE DATA DELINEATED HEREON. YOU CAN VIEW AND PRINT OUR MAPS AT NO CHARGE FROM OUR WEBSITE AT WWW.CARSON-CITY.NV.US