



R/W & ALLEY ABANDONMENTS		
BLOCK	DATE	DOCUMENT
14	2/24/40	BK 7 PG 48
15	1/06/55	BK 9 PG 55
20	1/10/39	BK 7 PG 103
20	7/2/08	380788

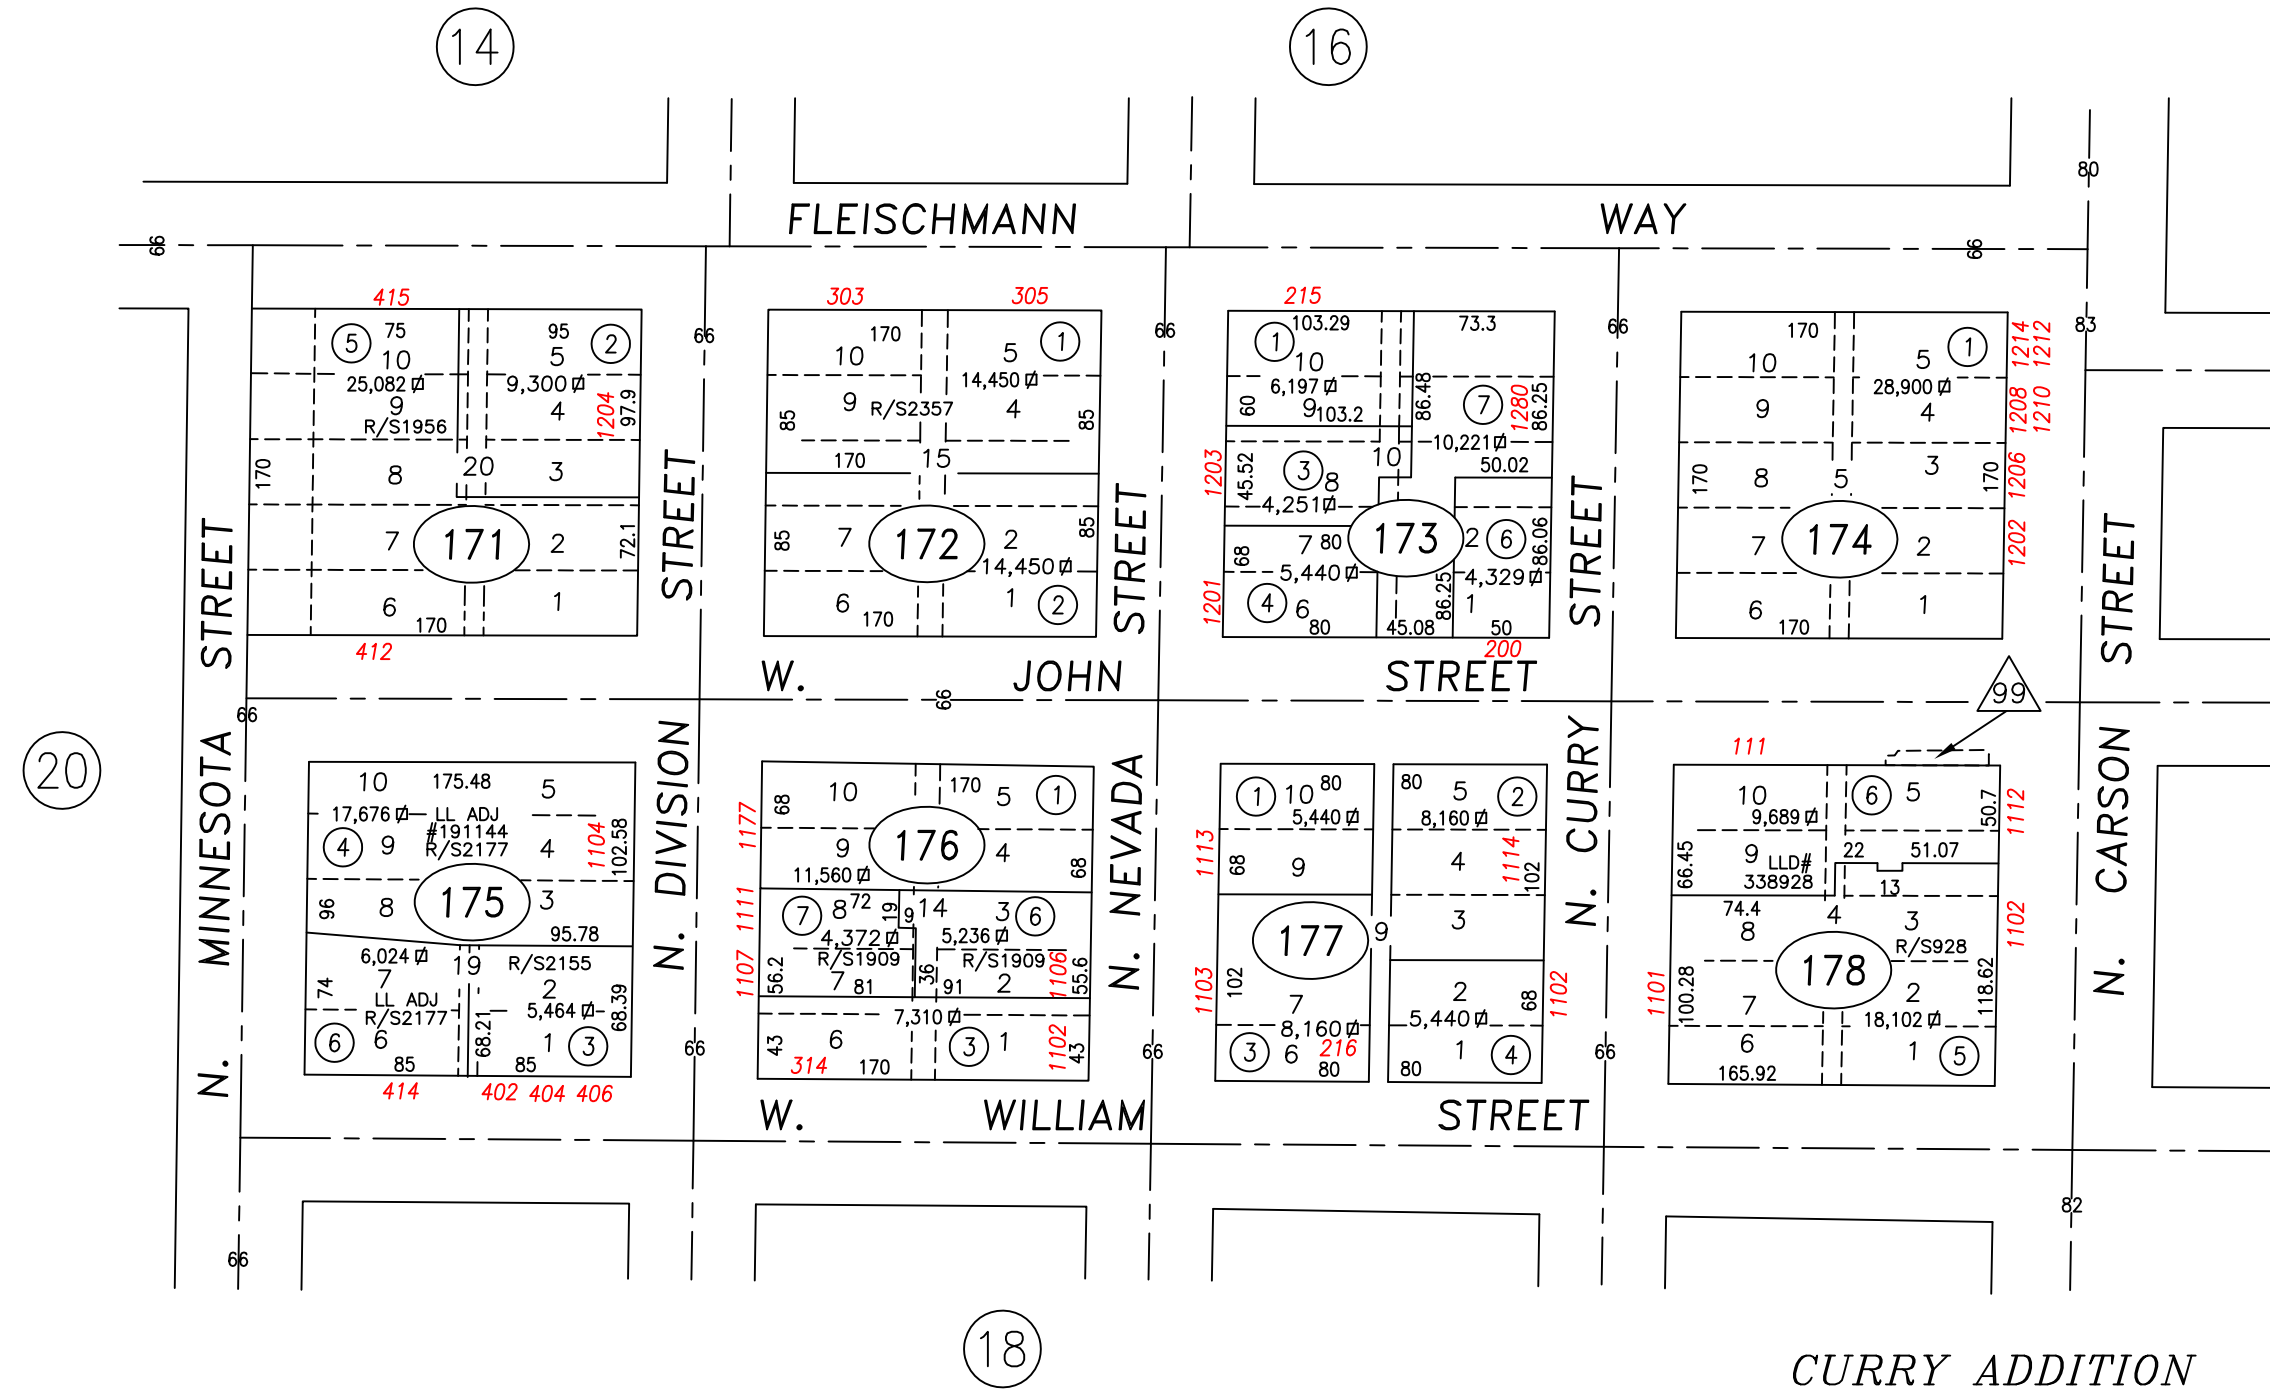

BK2  
15

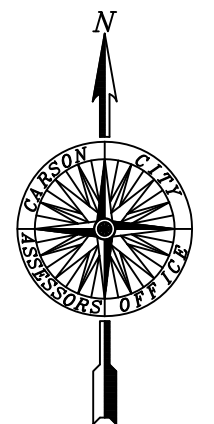

SCALE: 1" = 100'  
REVISED: 09/19/2018

 BUILDING ON LEASED LAND

CREATED LEASED PARCEL OUTLINE FOR 001-178-99 RIGTH-OF-WAY OCCUPANCY #224513

NOTE  
SOME PARCELS DELINEATED HEREON MAY NOT  
BE PRESENTED IN TRUE SIZE, SHAPE, OR LOCATION  
DUE TO DISCREPANCIES BETWEEN LOT LINES.

CARSON CITY, NEVADA  
THIS MAP IS PREPARED FOR THE USE OF THE CARSON CITY  
ASSESSOR FOR ASSESSMENT AND ILLUSTRATIVE PURPOSES  
ONLY, IT DOES NOT REPRESENT A SURVEY. NO LIABILITY  
IS ASSUMED AS TO THE SUFFICIENCY OR ACCURACY OF THE  
DATA DELINEATED HEREON. YOU CAN VIEW AND PRINT OUR  
MAPS AT NO CHARGE FROM OUR WEBSITE AT: <http://ccapps.org/publicgis/>