


BK7
57

WASHINGTON PARK
WEST SUBDIVISION
UNIT NO. 2

MIRA VISTA
SUBDIVISION

WASHINGTON PARK
WEST SUBDIVISION
UNIT NO. 1
4/01/1965

APN	LOT & RECORD
BLOCK 222	
001-222-25	8A R/S 2893 LLA #468676
001-222-26	7A R/S 2893 LLA #468676

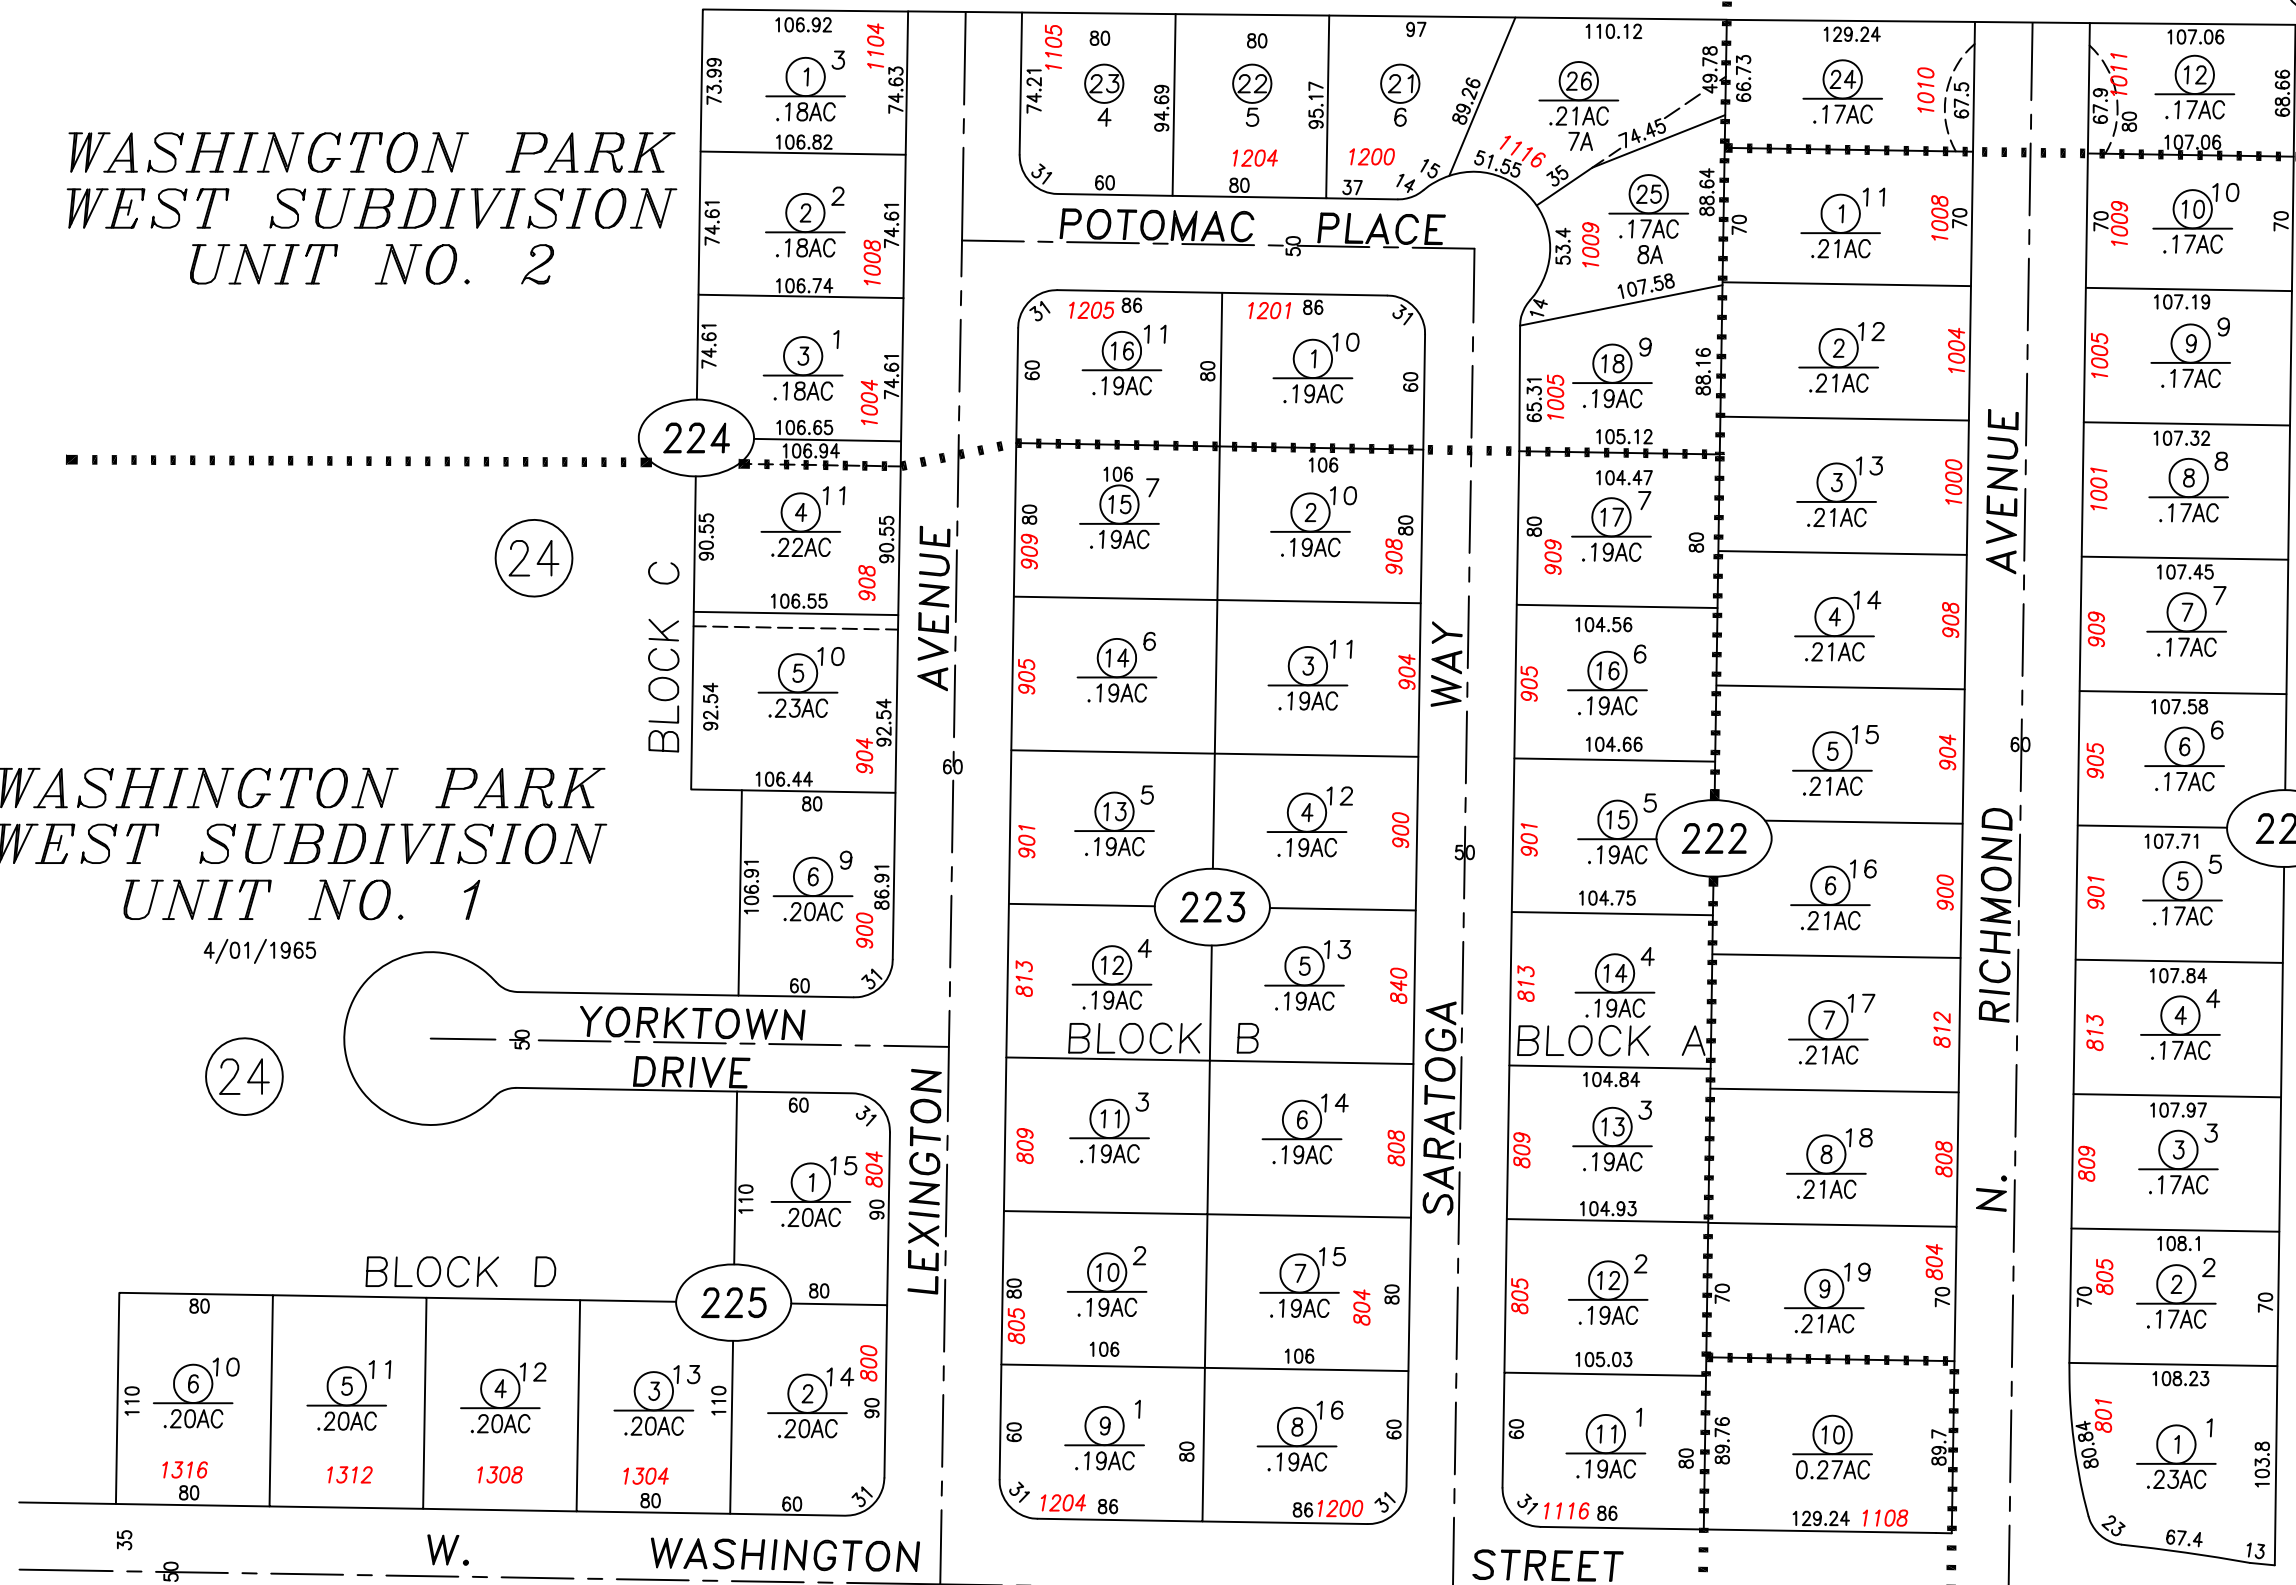

PARCELS 001-222-19 & 20 ARE NOW 001-222-25 & 26 R/S 2893 #468677 LLA #468676

NOTE
SOME PARCELS DELINEATED HEREON MAY NOT
BE PRESENTED IN TRUE SIZE, SHAPE, OR LOCATION
DUE TO DISCREPANCIES BETWEEN LOT LINES.

CARSON CITY, NEVADA
THIS MAP IS PREPARED FOR THE USE OF THE CARSON CITY
ASSESSOR FOR ASSESSMENT AND ILLUSTRATIVE PURPOSES
ONLY. IT DOES NOT REPRESENT A SURVEY. NO LIABILITY
IS ASSUMED AS TO THE SUFFICIENCY OR ACCURACY OF THE
DATA DELINEATED HEREON. YOU CAN VIEW AND PRINT OUR
MAPS AT NO CHARGE FROM OUR WEBSITE AT: <http://ccapps.org/publicgis/>



SCALE: 1" = 100'
REVISED: 10/19/2016