
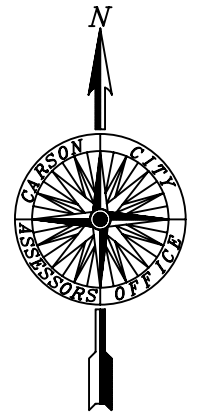


PORTION SE1/4 SW1/4 SW1/4 SECTION 5
T.15 N., R.20 E., M.D.B. & M.

2-02

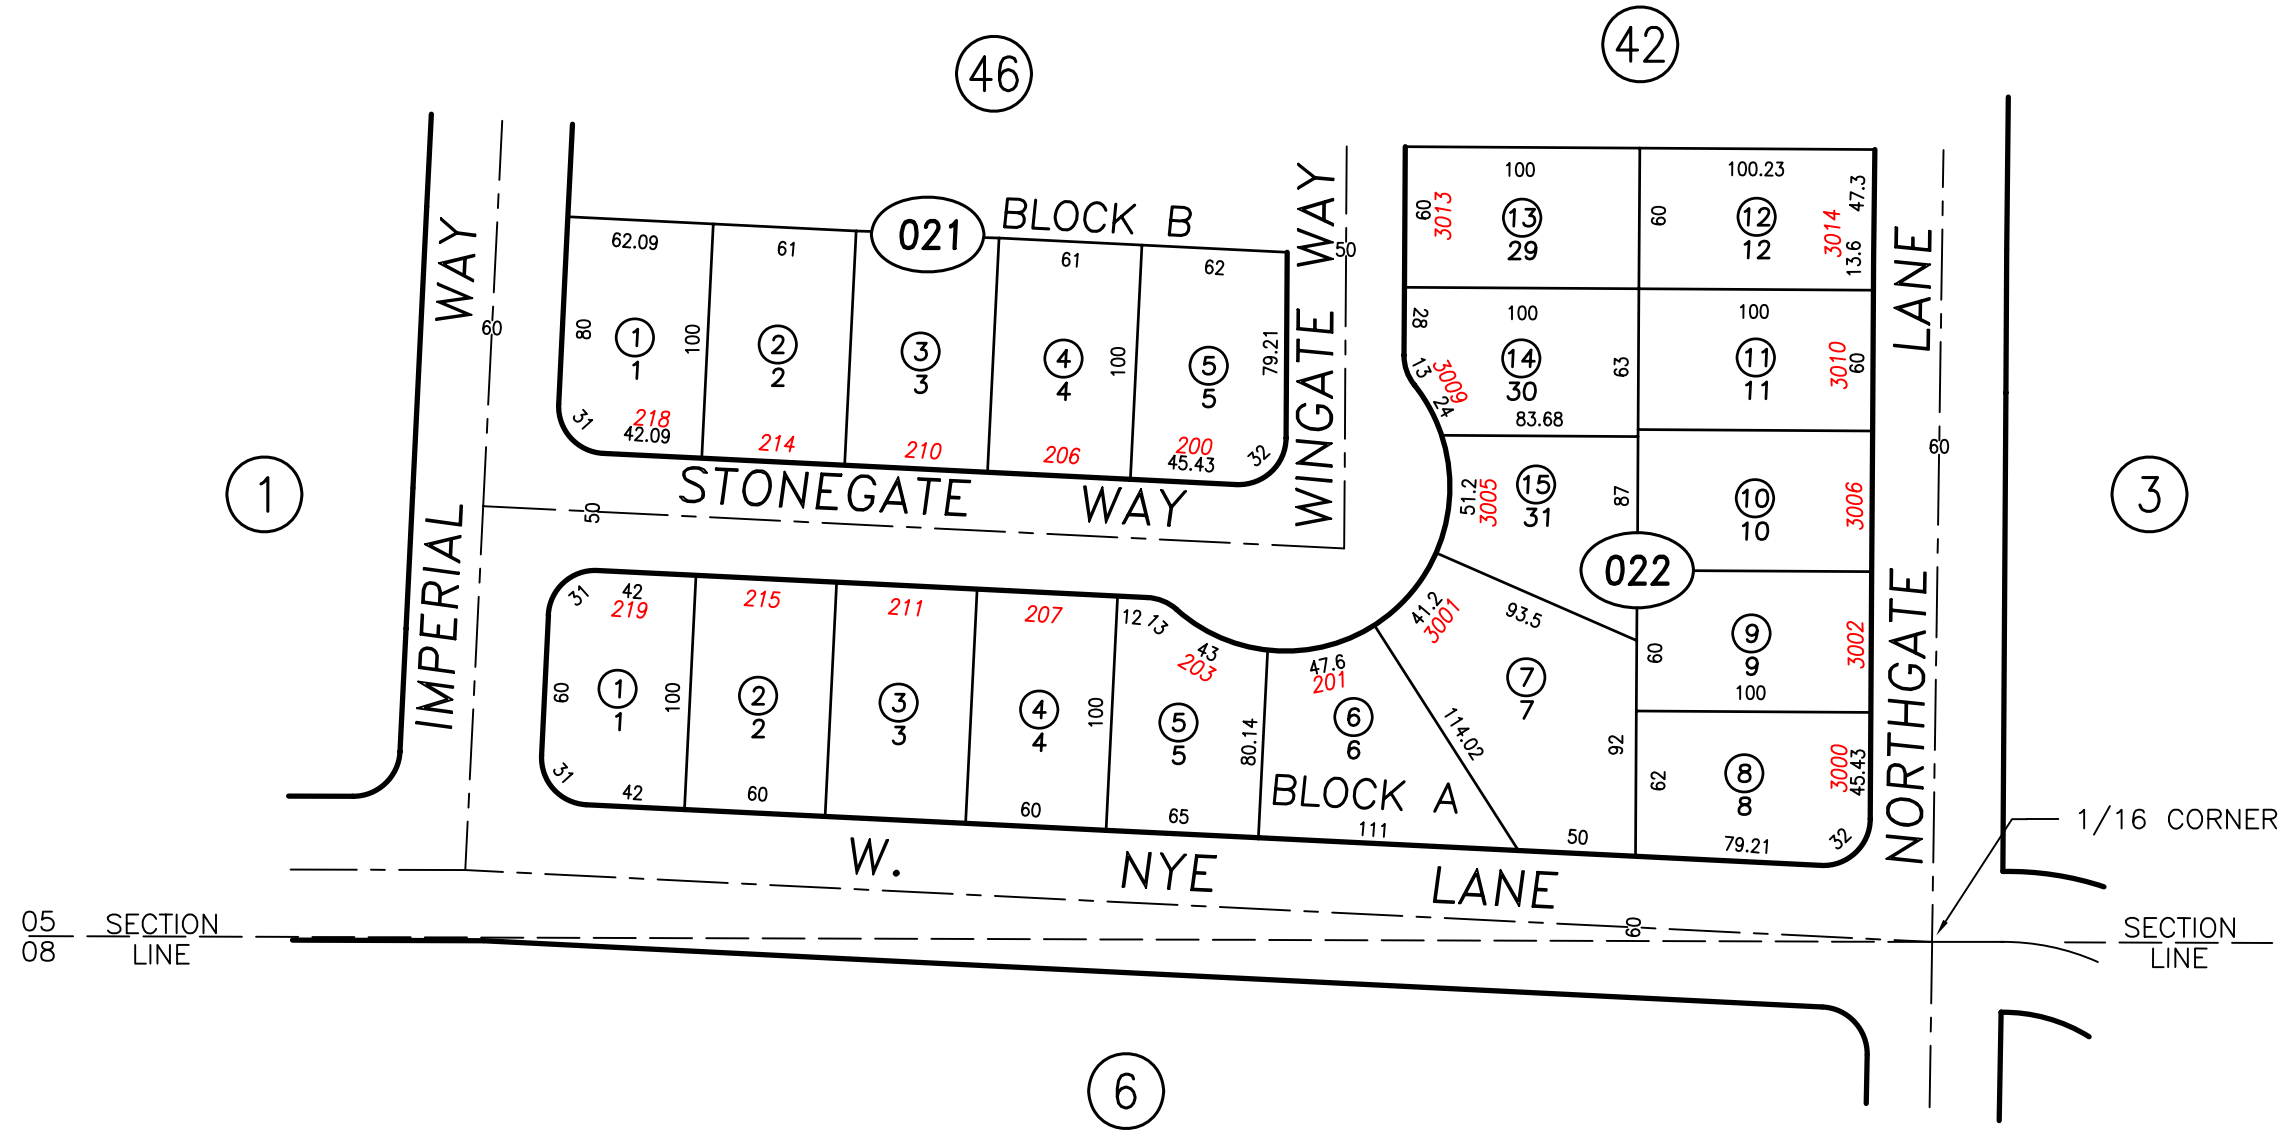

SCALE: 1" = 80'
REVISED: 2/18/2008

NORTHGATE ESTATES
SUBDIVISION
UNIT NO. 1
RECORDED 1/11/63

STANDARDIZED PAGE
CARSON CITY, NEVADA
THIS MAP IS PREPARED FOR THE USE OF THE CARSON CITY ASSESSOR FOR ASSESSMENT AND ILLUSTRATIVE PURPOSES ONLY. IT DOES NOT REPRESENT A SURVEY. NO LIABILITY IS ASSUMED AS TO THE SUFFICIENCY OR ACCURACY OF THE DATA DELINEATED HEREON. YOU CAN VIEW AND PRINT OUR MAPS AT NO CHARGE FROM OUR WEBSITE AT WWW.CARSON-CITY.NV.US