
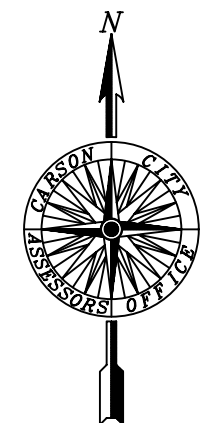


PORTION NE1/4 NW1/4 SECTION 17
T.15 N., R.20 E., M.D.B. & M.

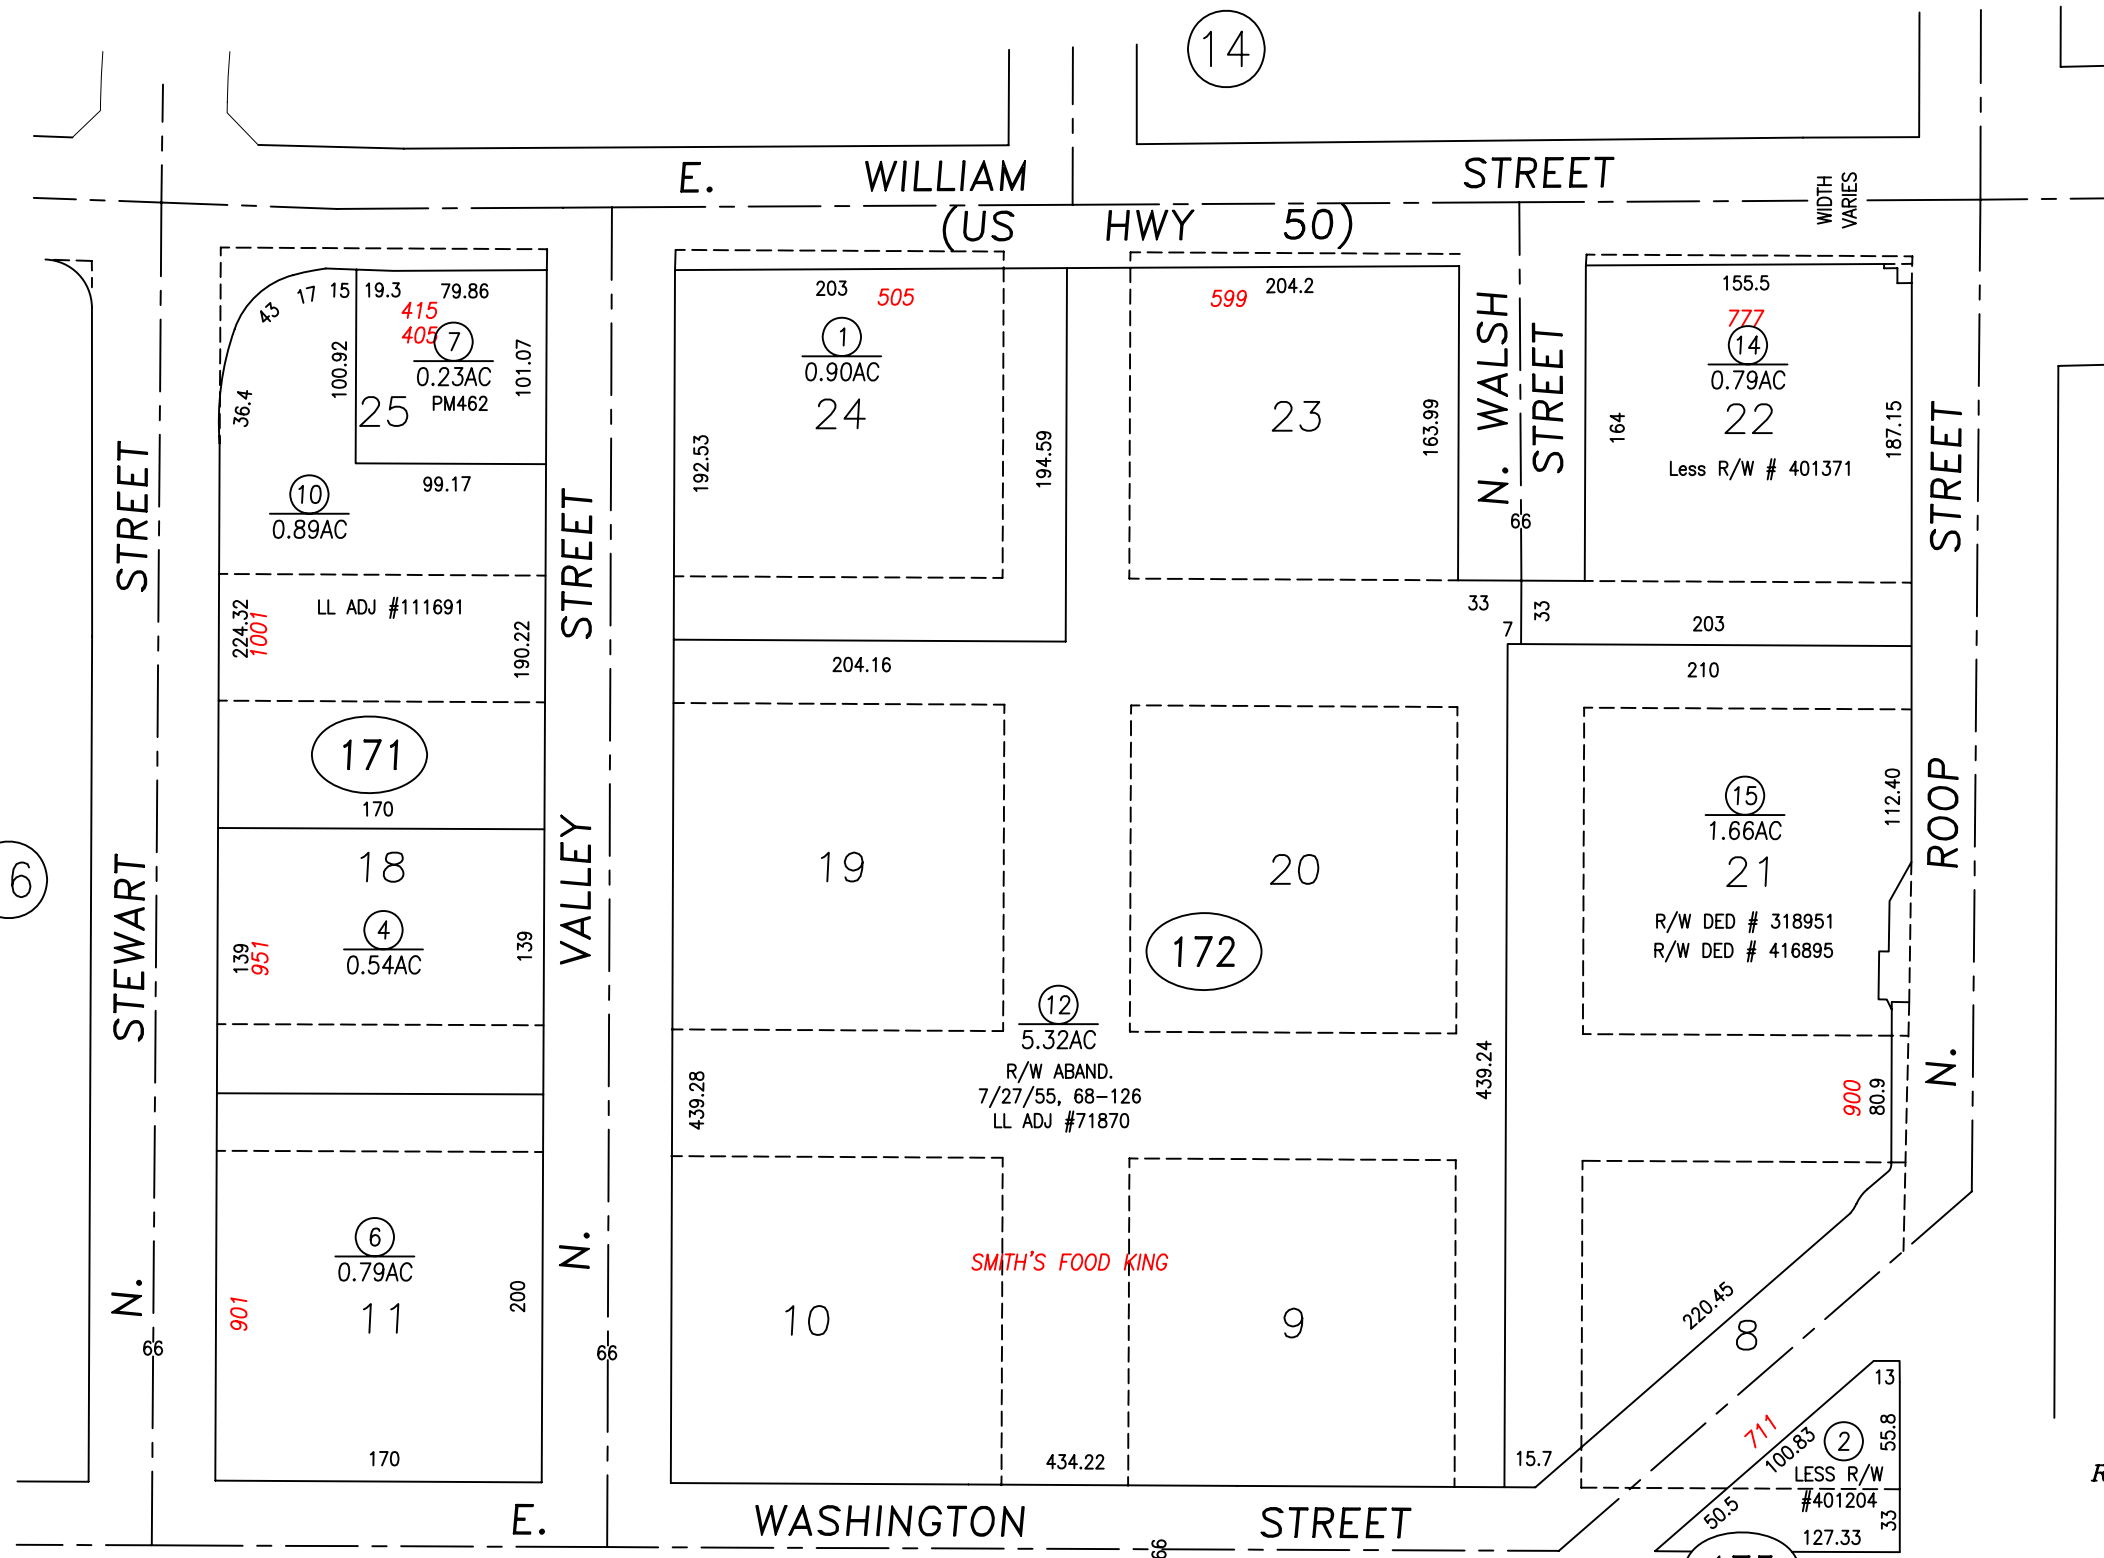

SCALE: 1" = 100'
REVISED: 11/07/2013

VAN WINKLE &
PROCTOR ADDITION

CORRECTED PROPERTY LINE ON PARCEL 2-173-02 DOC #401204

NOTE
SOME PARCELS DELINEATED HEREON MAY NOT
BE PRESENTED IN TRUE SIZE, SHAPE, OR LOCATION
DUE TO DISCREPANCIES BETWEEN LOT LINES.
CARSON CITY, NEVADA
THIS MAP IS PREPARED FOR THE USE OF THE CARSON CITY
ASSESSOR FOR ASSESSMENT AND ILLUSTRATIVE PURPOSES
ONLY, IT DOES NOT REPRESENT A SURVEY. NO LIABILITY
IS ASSUMED AS TO THE SUFFICIENCY OR ACCURACY OF THE
DATA DELINEATED HEREON. YOU CAN VIEW AND PRINT OUR
MAPS AT NO CHARGE FROM OUR WEBSITE AT
WWW.CARSON-CITY.NV.US

BK4
25

BK4
24