



SUNLAND VISTA  
SUBDIVISION  
UNIT NO. 2

PORTION NE1/4 SE1/4 SEC. 8  
T.15 N., R.20 E., M.D.B. & M.

SUNLAND VISTA  
SUBDIVISION  
UNIT 1  
RECORDED 5/3/60

PORTION SE1/4 SE1/4 SEC. 8  
T.15 N., R.20 E., M.D.B. & M.

SUNLAND VISTA  
SUBDIVISION  
UNIT NO. 2  
RECORDED 3/7/61

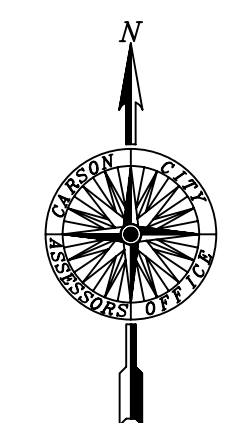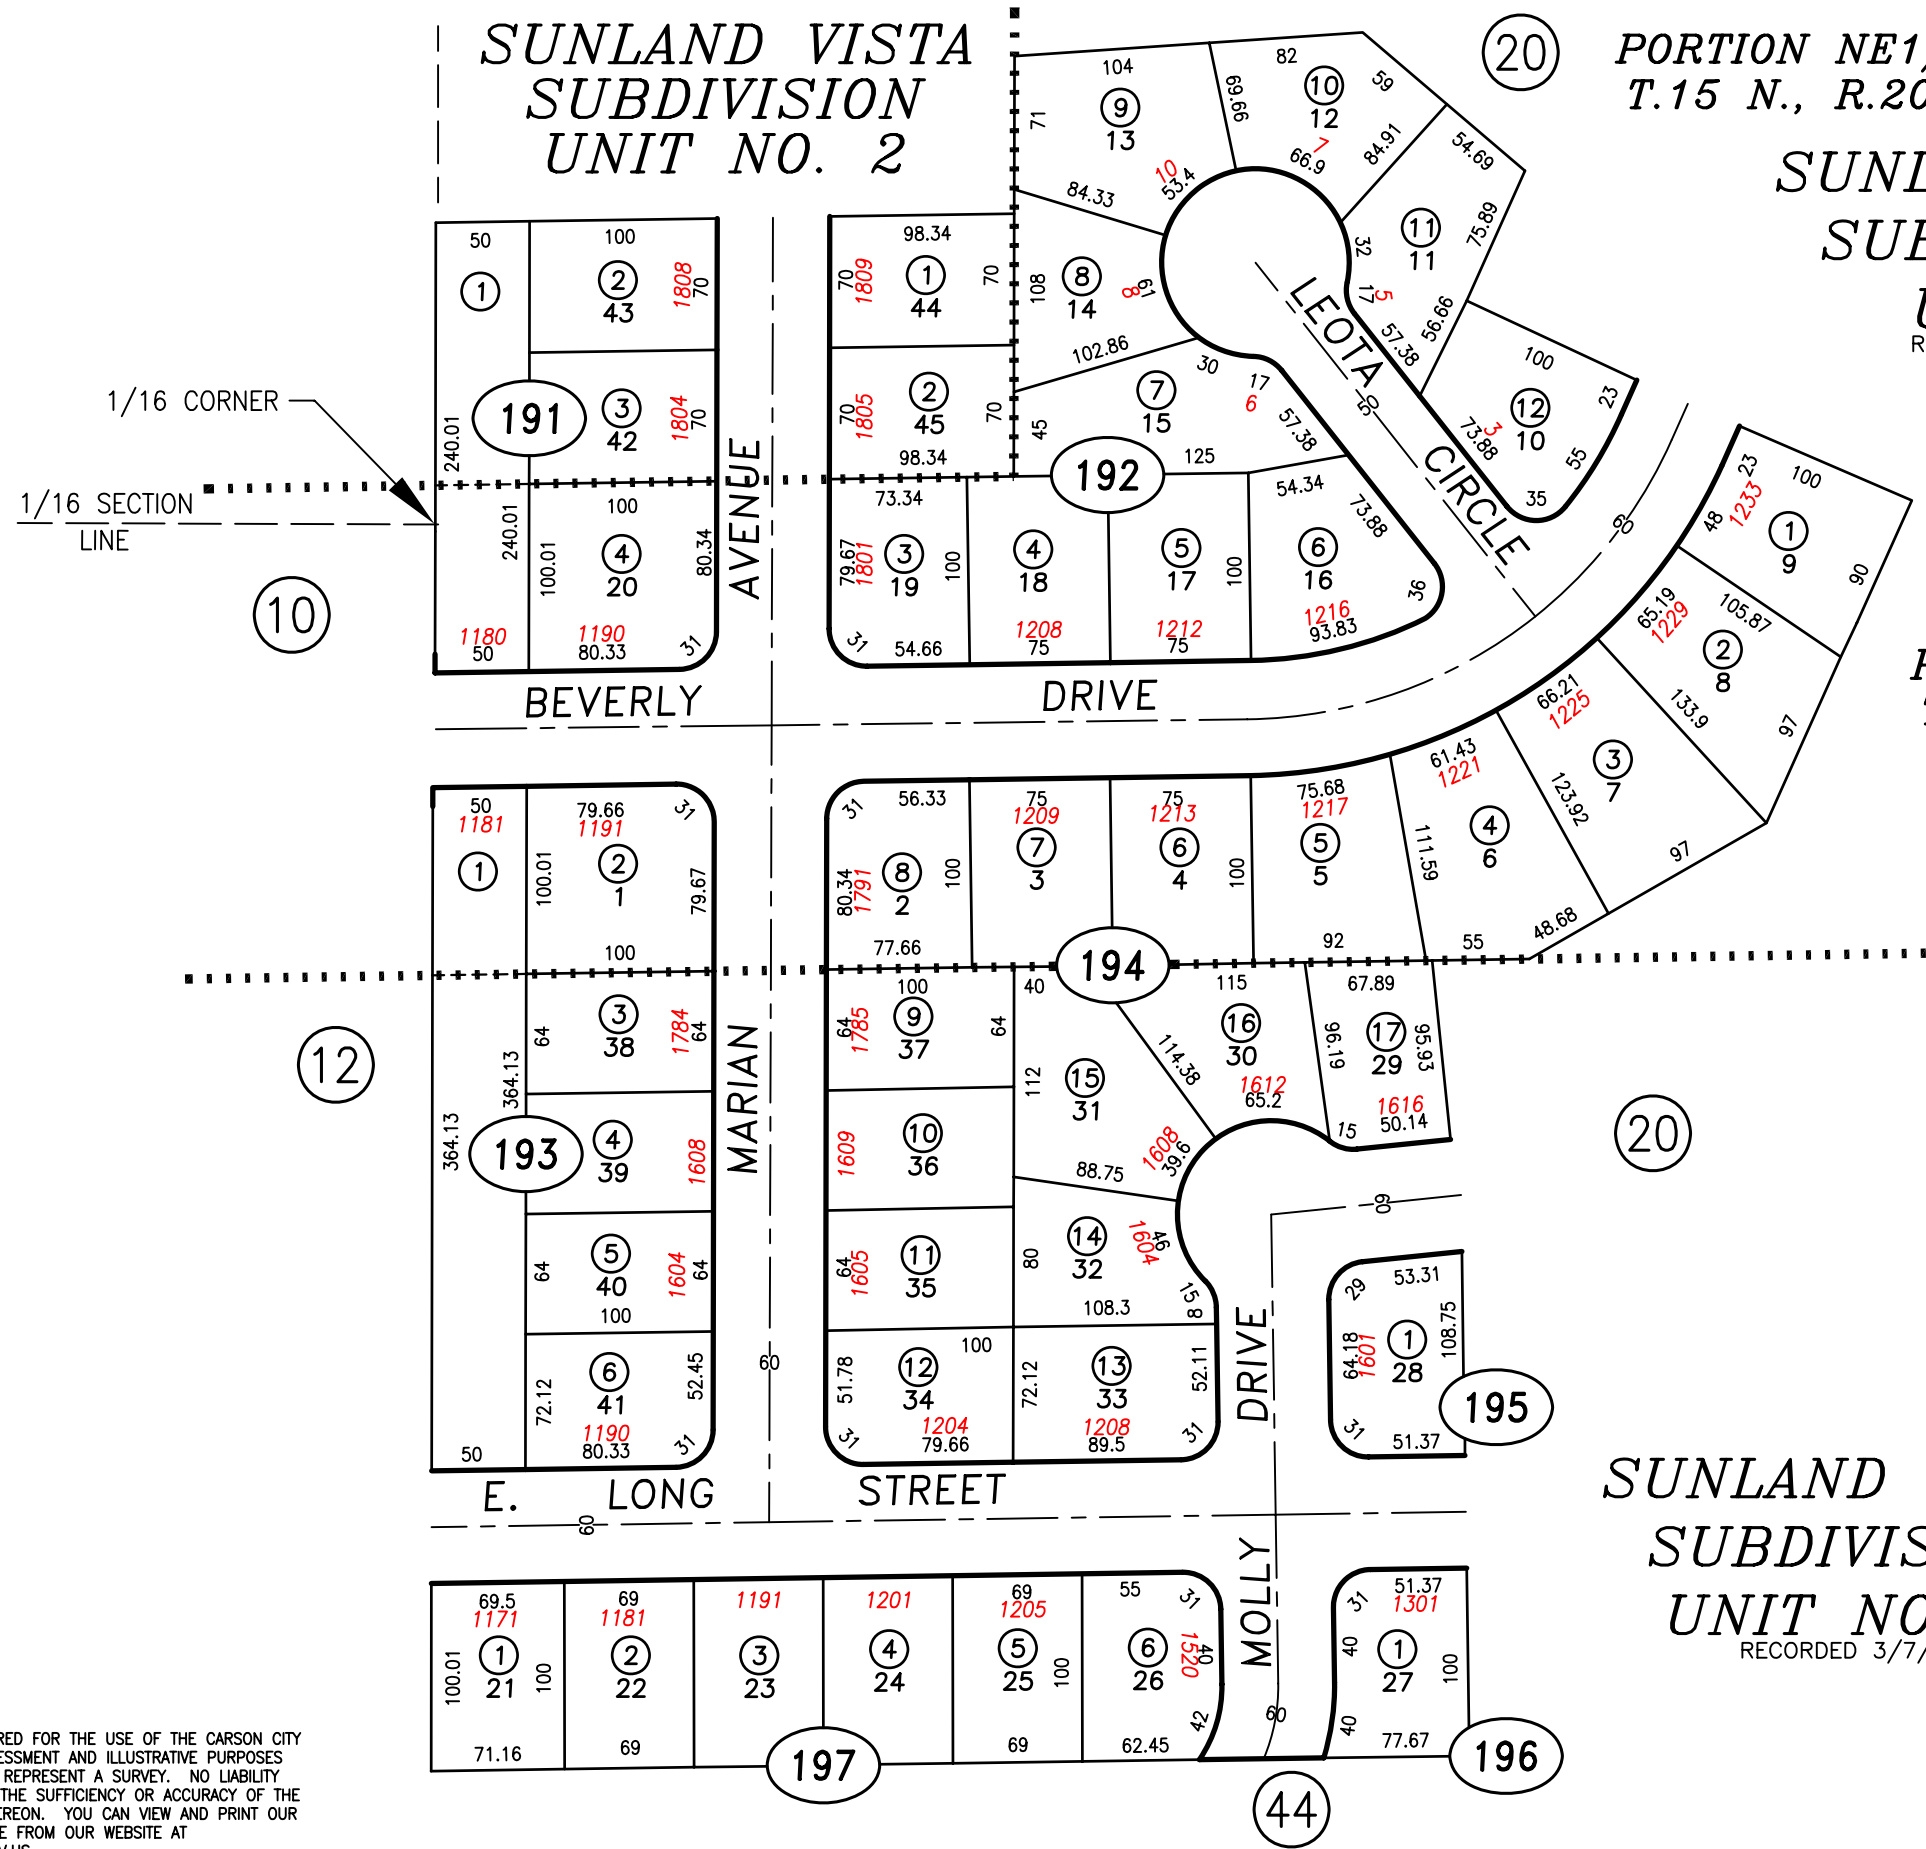

SCALE: 1" = 100'  
REVISED: 3/06/2008

STANDARDIZED PAGE  
 CARSON CITY, NEVADA  
 THIS MAP IS PREPARED FOR THE USE OF THE CARSON CITY ASSESSOR FOR ASSESSMENT AND ILLUSTRATIVE PURPOSES ONLY, IT DOES NOT REPRESENT A SURVEY. NO LIABILITY IS ASSUMED AS TO THE SUFFICIENCY OR ACCURACY OF THE DATA DELINEATED HEREON. YOU CAN VIEW AND PRINT OUR MAPS AT NO CHARGE FROM OUR WEBSITE AT WWW.CARSON-CITY.NV.US