


PORTION SE1/4 SECTION 8
T.15 N., R.20 E., M.D.B. & M.

SUNLAND VISTA
UNIT NO. 4


RECORDED 4/26/66

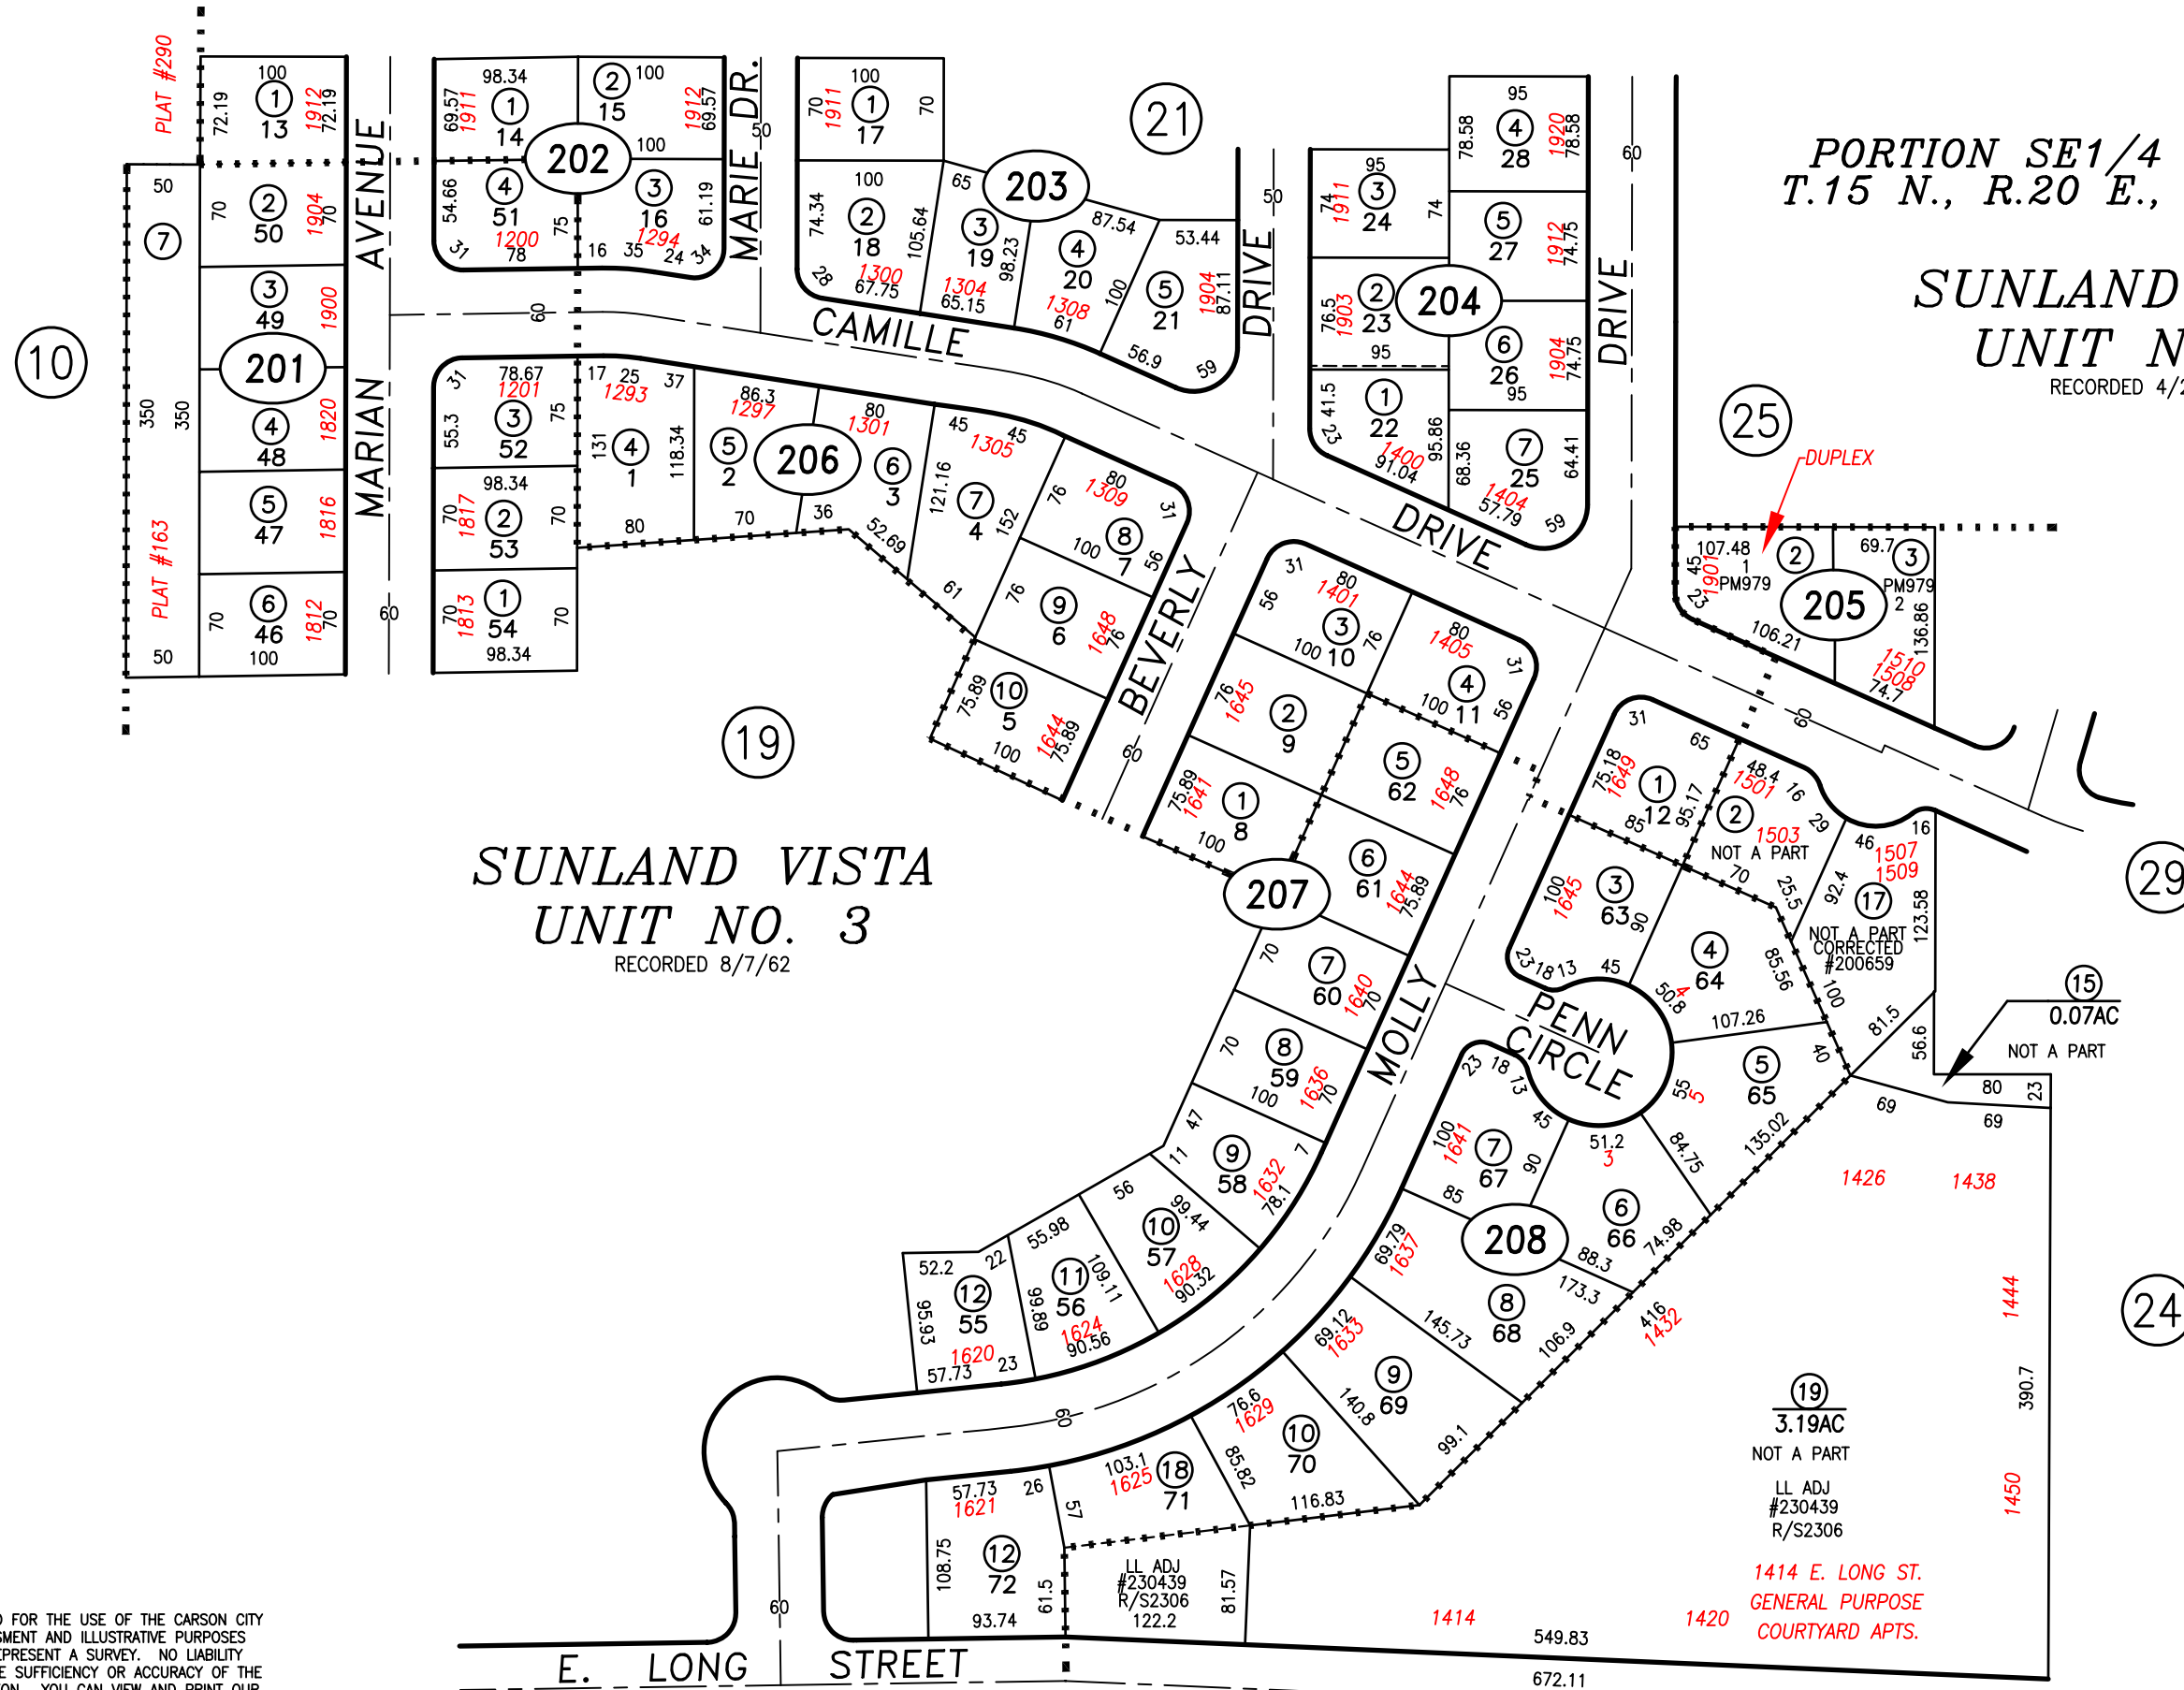

SUNLAND VISTA
UNIT NO. 3
RECORDED 8/7/62

19
3.19AC
NOT A PART
LL ADJ
#230439
R/S2306

1414 E. LONG ST.
GENERAL PURPOSE
COURTYARD APTS.

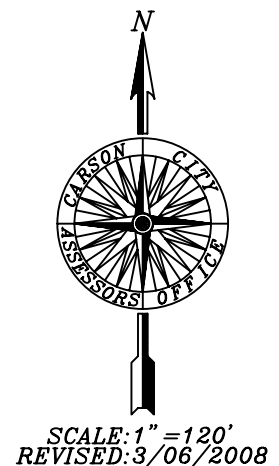

STANDARDIZED PAGE. CARSON CITY, NEVADA
THIS MAP IS PREPARED FOR THE USE OF THE CARSON CITY
ASSESSOR FOR ASSESSMENT AND ILLUSTRATIVE PURPOSES
ONLY, IT DOES NOT REPRESENT A SURVEY. NO LIABILITY
IS ASSUMED AS TO THE SUFFICIENCY OR ACCURACY OF THE
DATA DELINEATED HEREON. YOU CAN VIEW AND PRINT OUR
MAPS AT NO CHARGE FROM OUR WEBSITE AT
WWW.CARSON-CITY.NV.US