


PORTION NE1/4 SE1/4 SECTION 8  
T.15 N., R.20 E., M.D.B. & M.


1/16 SECTION  
LINE

54

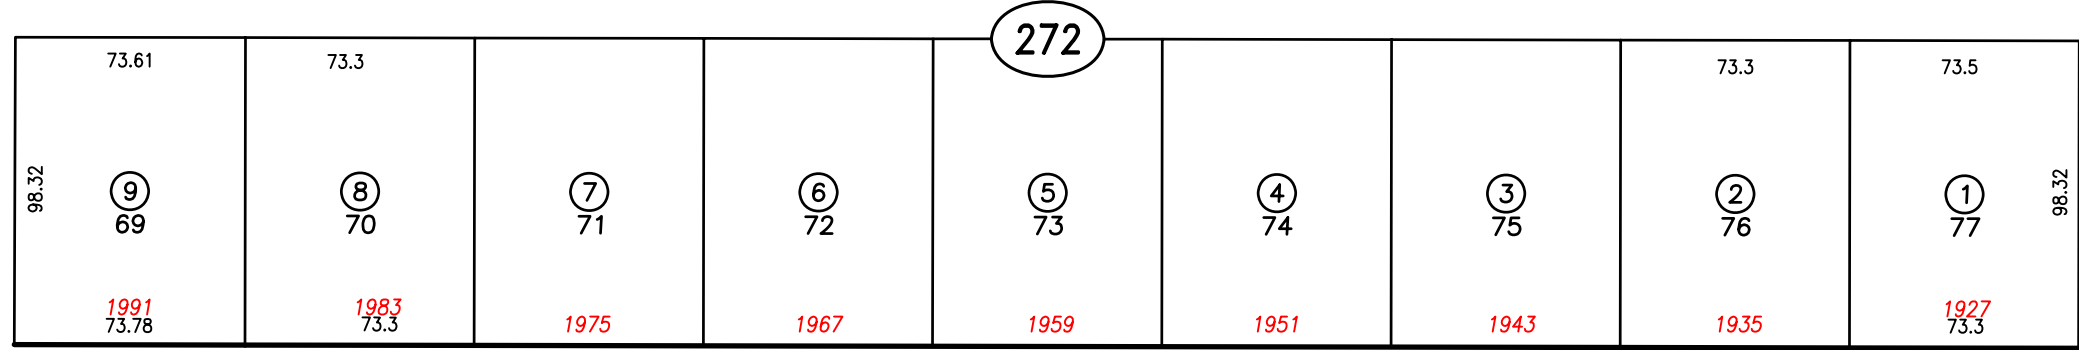


MARIAN AVENUE


21

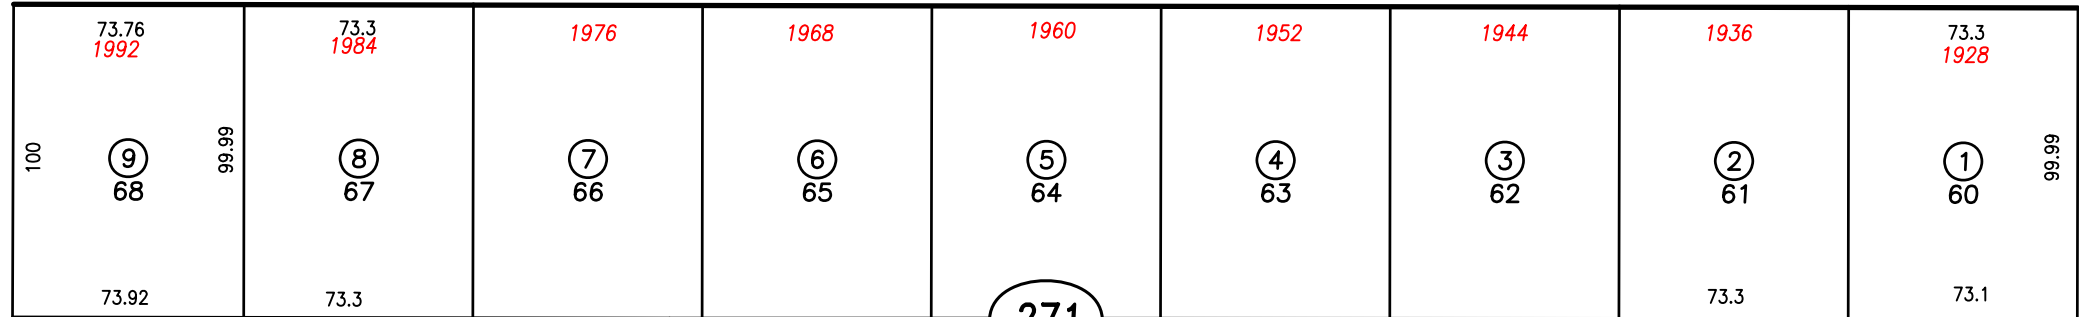

1/16 SECTION  
LINE

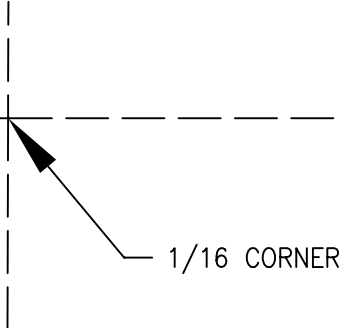

10

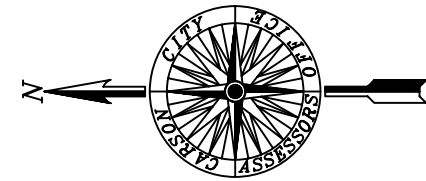

SCALE: 1" = 60'  
REVISED: 3/20/2008

SUNLAND VISTA  
SUBDIVISION  
PLAT NO. 6

RECORDED 2/25/70

STANDARDIZED PAGE CARSON CITY, NEVADA  
THIS MAP IS PREPARED FOR THE USE OF THE CARSON CITY  
ASSESSOR FOR ASSESSMENT AND ILLUSTRATIVE PURPOSES  
ONLY, IT DOES NOT REPRESENT A SURVEY. NO LIABILITY  
IS ASSUMED AS TO THE SUFFICIENCY OR ACCURACY OF THE  
DATA DELINEATED HEREON. YOU CAN VIEW AND PRINT OUR  
MAPS AT NO CHARGE FROM OUR WEBSITE AT  
WWW.CARSON-CITY.NV.US