


PORTION NW1/4 SW1/4 SECTION 9
T.15 N., R.20 E., M.D.B. & M.

PORTION SW1/4 SW1/4
SECTION 9, T.15 N., R.20 E.

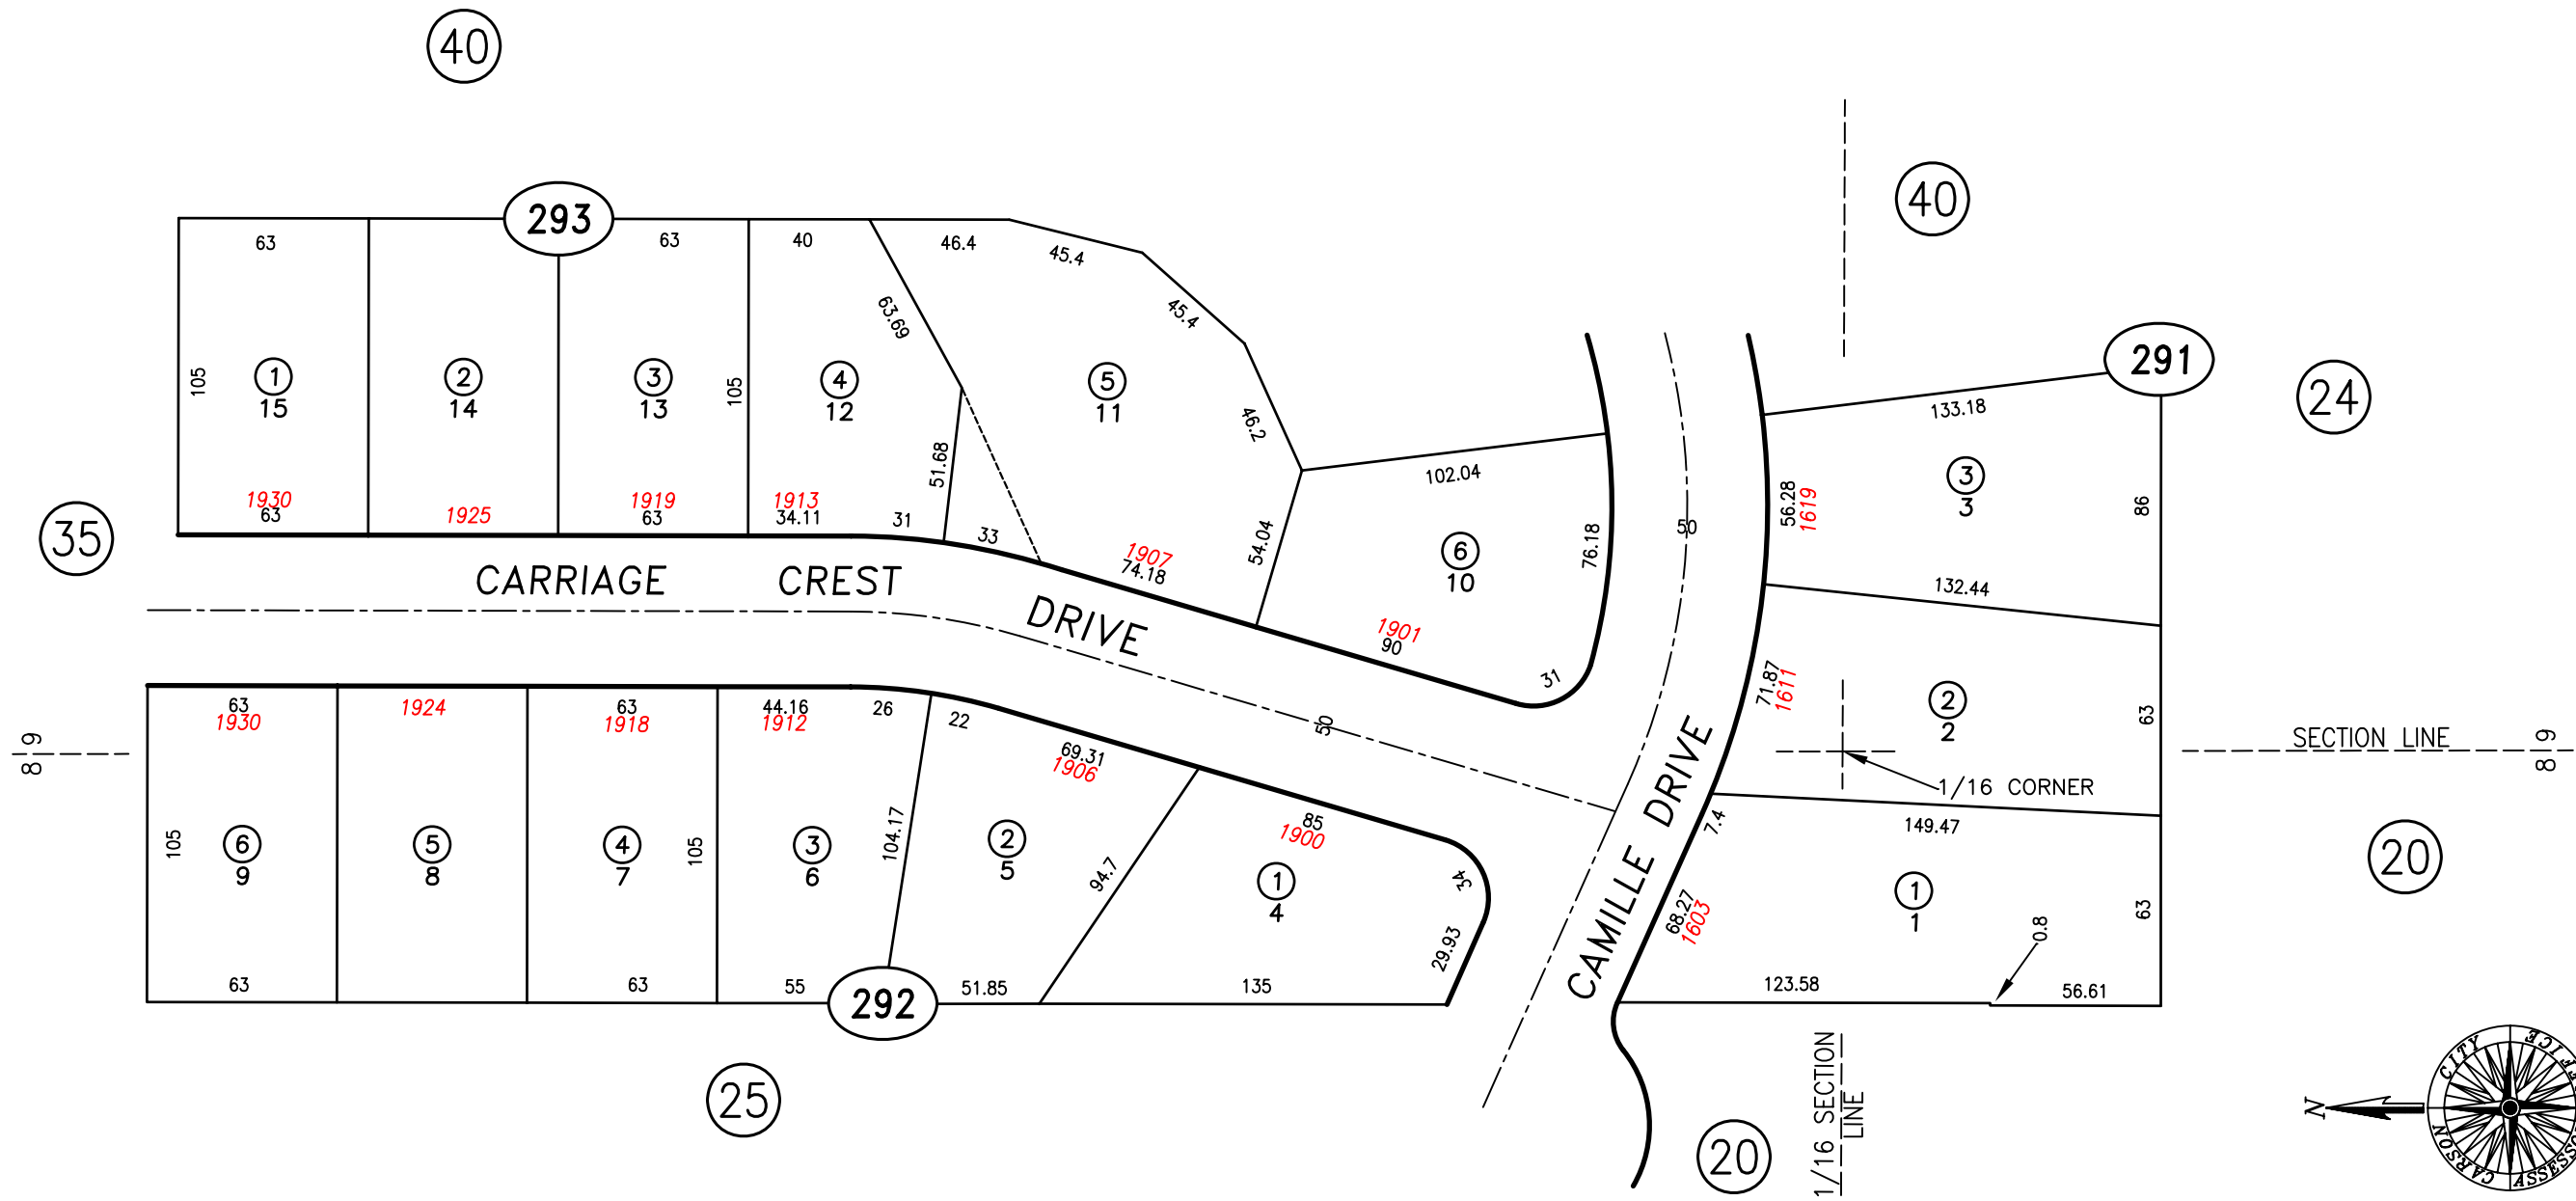

PORTION NE1/4 SE1/4 SECTION 8
T.15 N., R.20 E., M.D.B. & M.

SUNLAND VISTA
SUBDIVISION
UNIT 12-A

RECORDED 10/14/70

STANDARDIZED PAGE. CARSON CITY, NEVADA
THIS MAP IS PREPARED FOR THE USE OF THE CARSON CITY
ASSESSOR FOR ASSESSMENT AND ILLUSTRATIVE PURPOSES
ONLY. IT DOES NOT REPRESENT A SURVEY. NO LIABILITY
IS ASSUMED AS TO THE SUFFICIENCY OR ACCURACY OF THE
DATA DELINEATED HEREON. YOU CAN VIEW AND PRINT OUR
MAPS AT NO CHARGE FROM OUR WEBSITE AT
WWW.CARSON-CITY.NV.US