



PORTION SW1/4 SW1/4 SECTION 5
T.15 N., R.20 E., M.D.B. & M.

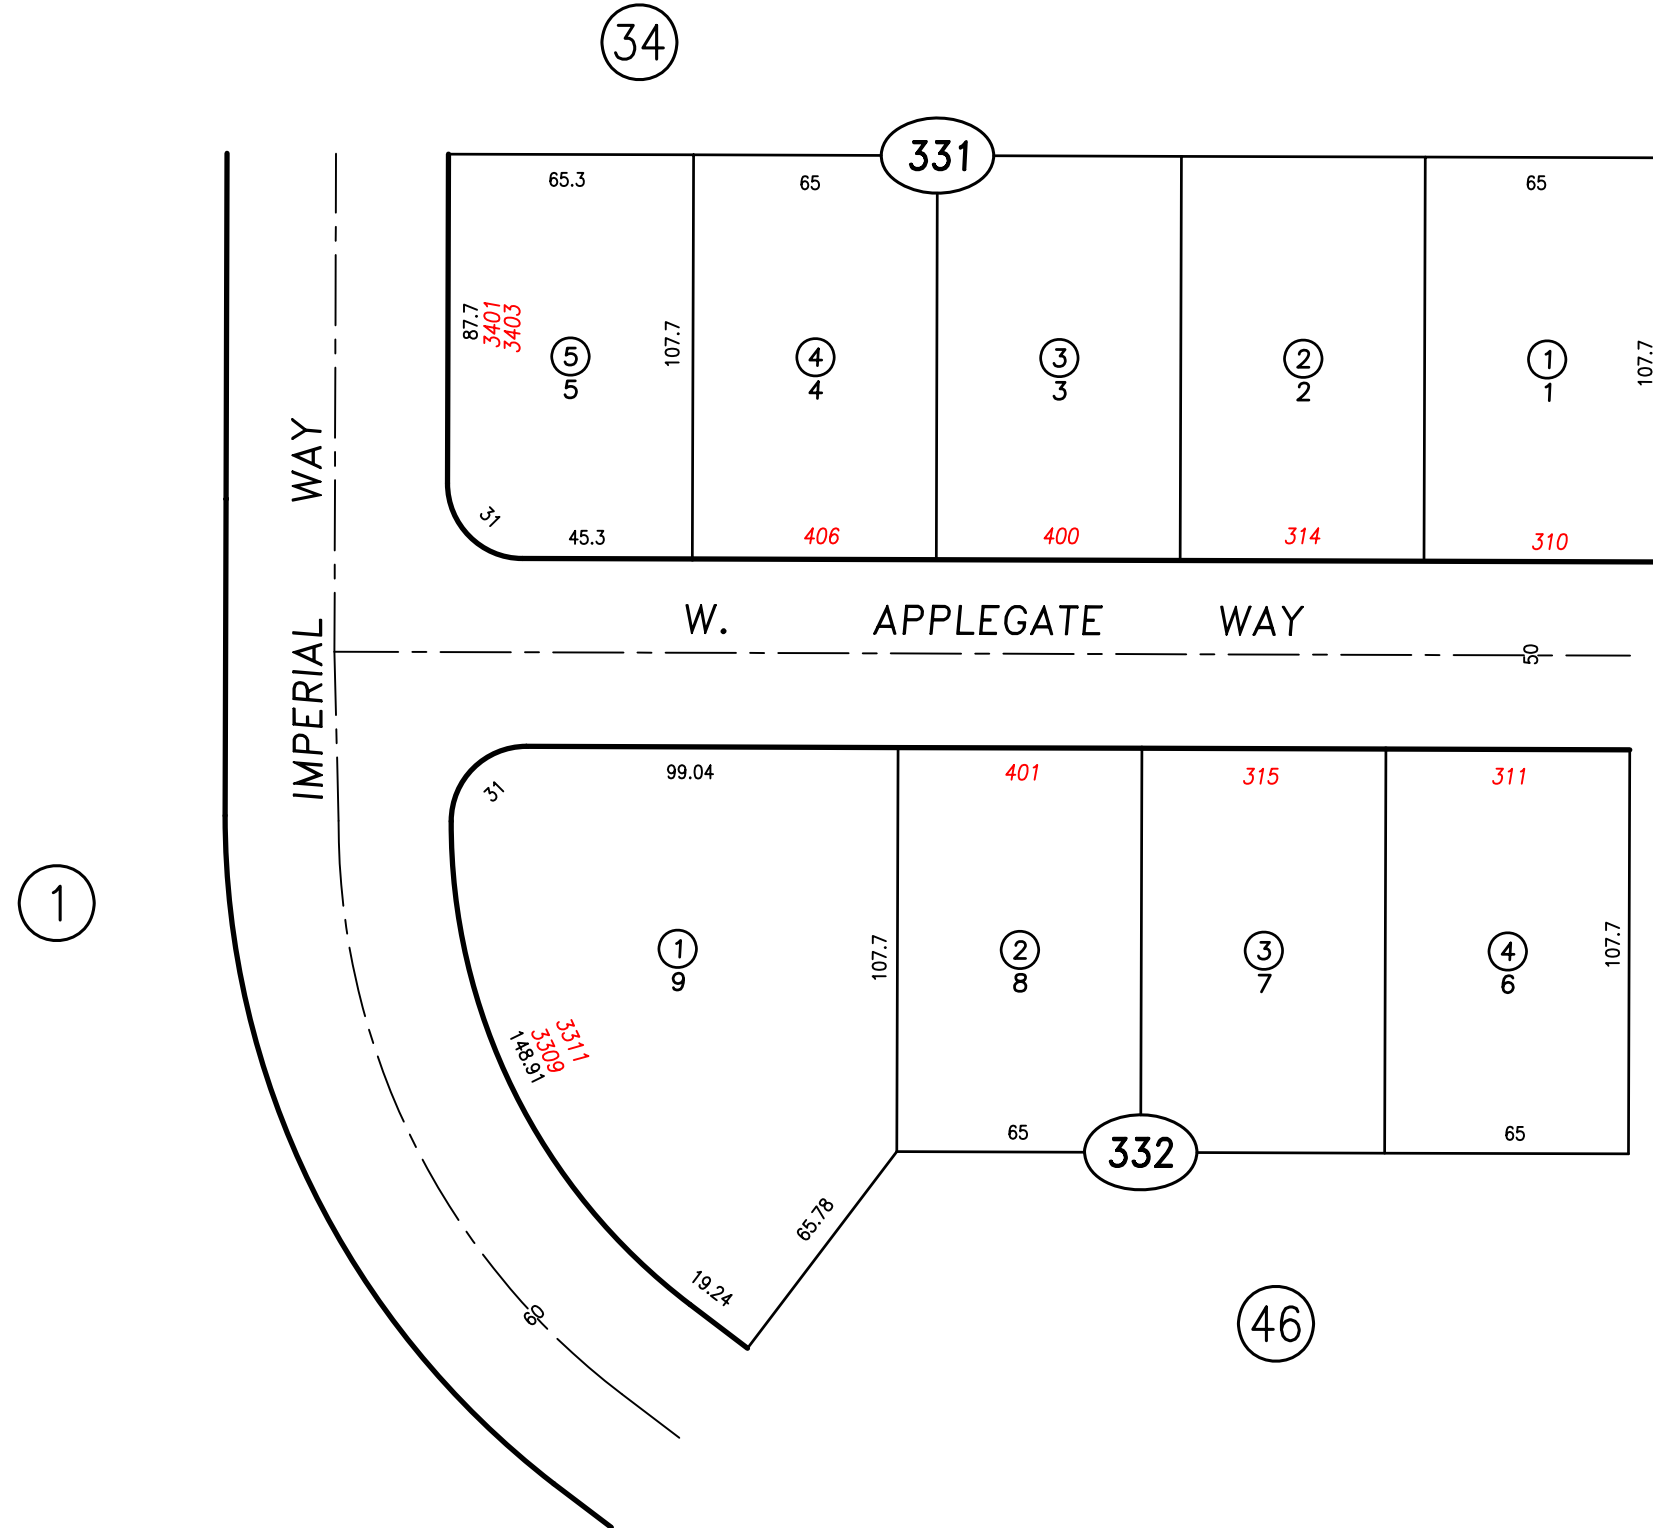

30

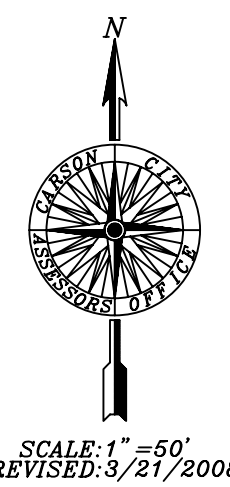

46

PARK ROYALE
SUBDIVISION
UNIT NO. 3
RECORDED 7/28/71

STANDARDIZED PAGE CARSON CITY, NEVADA
THIS MAP IS PREPARED FOR THE USE OF THE CARSON CITY
ASSESSOR FOR ASSESSMENT AND ILLUSTRATIVE PURPOSES
ONLY, IT DOES NOT REPRESENT A SURVEY. NO LIABILITY
IS ASSUMED AS TO THE SUFFICIENCY OR ACCURACY OF THE
DATA DELINEATED HEREON. YOU CAN VIEW AND PRINT OUR
MAPS AT NO CHARGE FROM OUR WEBSITE AT
WWW.CARSON-CITY.NV.US