
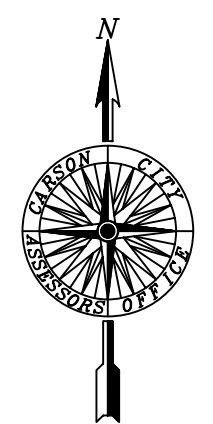


PORTION SW1/4 SW1/4 SECTION 5
T.15 N., R.20 E., M.D.B. & M.

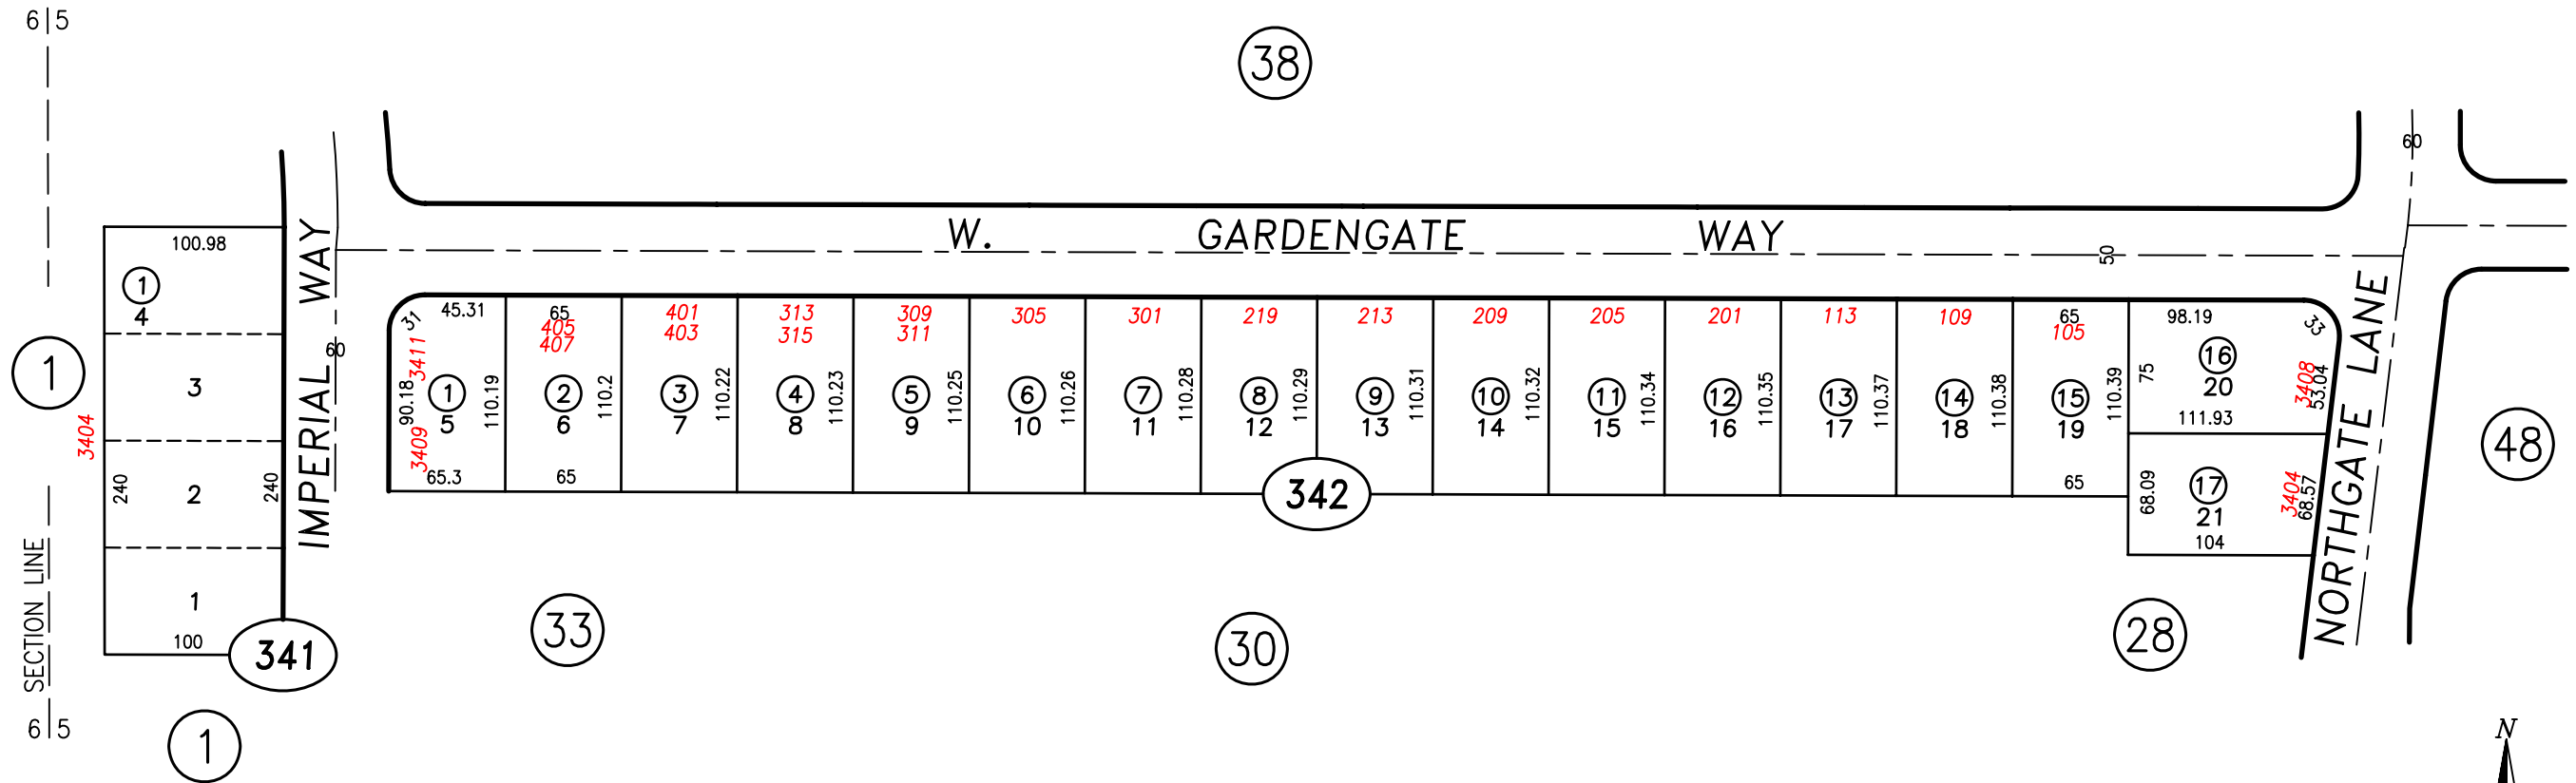

SCALE: 1" = 100'
REVISED: 3/21/2008

PARK ROYALE
SUBDIVISION
UNIT NO. 4-A

RECORDED 12/30/71

STANDARDIZED PAGE CARSON CITY, NEVADA
THIS MAP IS PREPARED FOR THE USE OF THE CARSON CITY ASSESSOR FOR ASSESSMENT AND ILLUSTRATIVE PURPOSES ONLY, IT DOES NOT REPRESENT A SURVEY. NO LIABILITY IS ASSUMED AS TO THE SUFFICIENCY OR ACCURACY OF THE DATA DELINEATED HEREON. YOU CAN VIEW AND PRINT OUR MAPS AT NO CHARGE FROM OUR WEBSITE AT WWW.CARSON-CITY.NV.US