
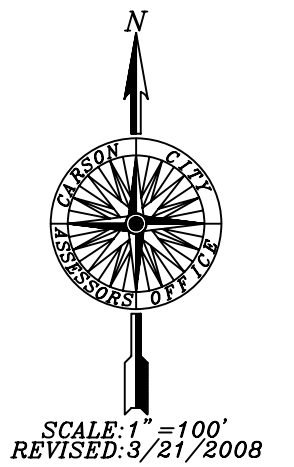


PORTION NE1/4 SE1/4 SECTION 8  
T.15 N., R.20 E., M.D.B. & M.

PORTION NW1/4 SW1/4 SECTION 9  
T.15 N., R.20 E., M.D.B. & M.

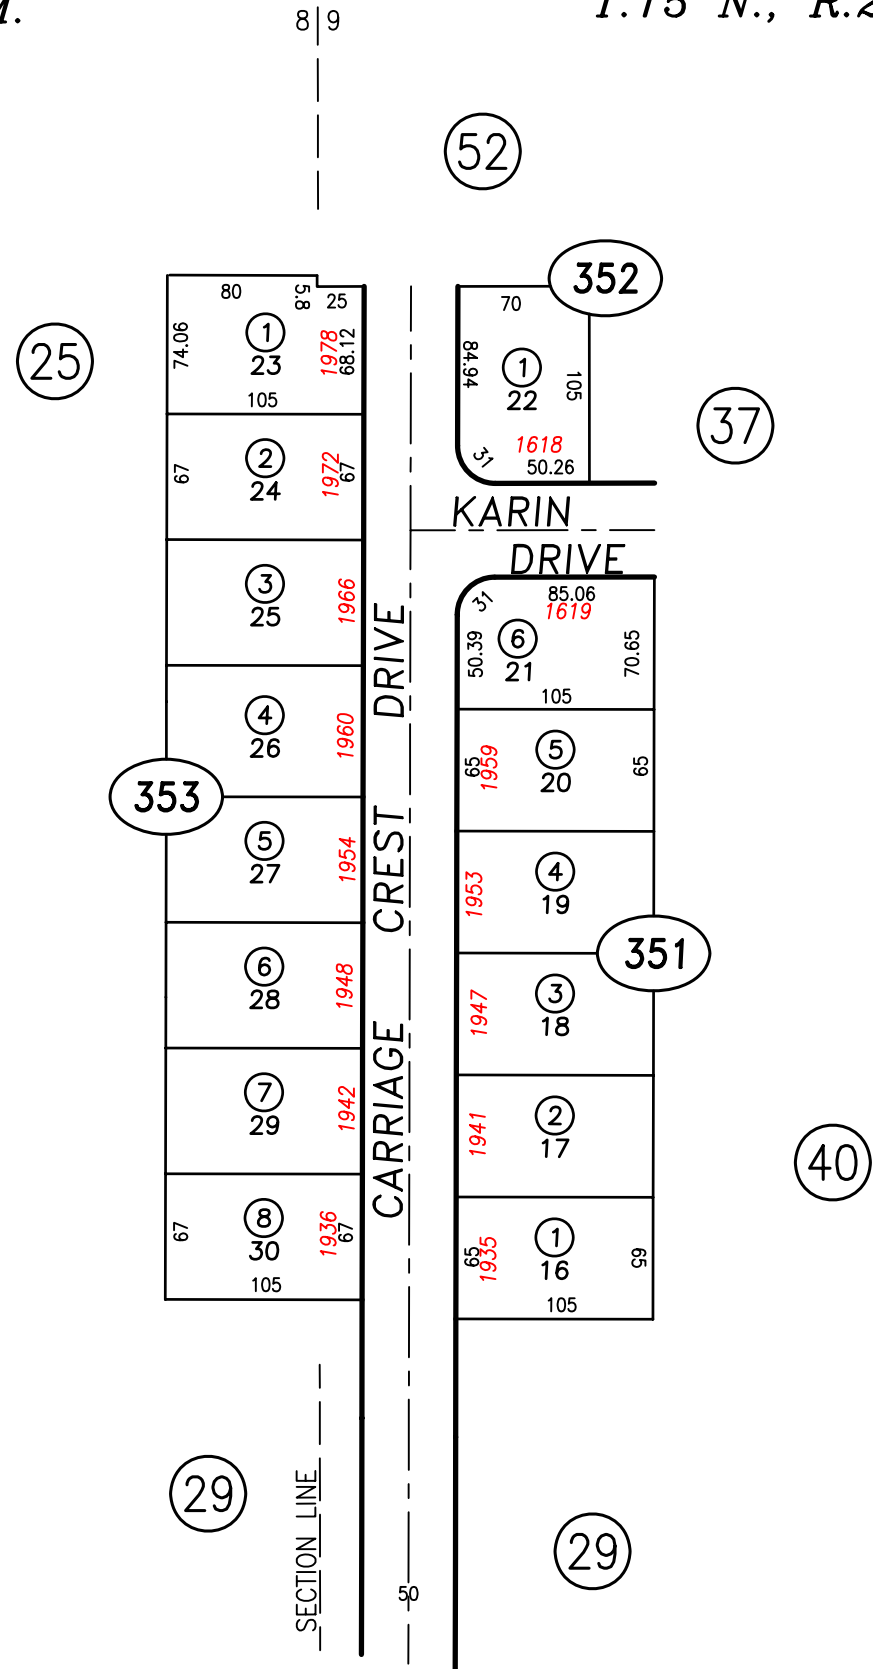

PORTION  
SUNLAND VISTA  
SUBDIVISION  
UNIT 12-B  
RECORDED 11/30/71

STANDARDIZED PAGE CARSON CITY, NEVADA  
THIS MAP IS PREPARED FOR THE USE OF THE CARSON CITY ASSESSOR FOR ASSESSMENT AND ILLUSTRATIVE PURPOSES ONLY, IT DOES NOT REPRESENT A SURVEY. NO LIABILITY IS ASSUMED AS TO THE SUFFICIENCY OR ACCURACY OF THE DATA DELINEATED HEREON. YOU CAN VIEW AND PRINT OUR MAPS AT NO CHARGE FROM OUR WEBSITE AT WWW.CARSON-CITY.NV.US