


PORTION N1/2 SW1/4 SECTION 9  
T.15 N., R.20 E., M.D.B. & M.

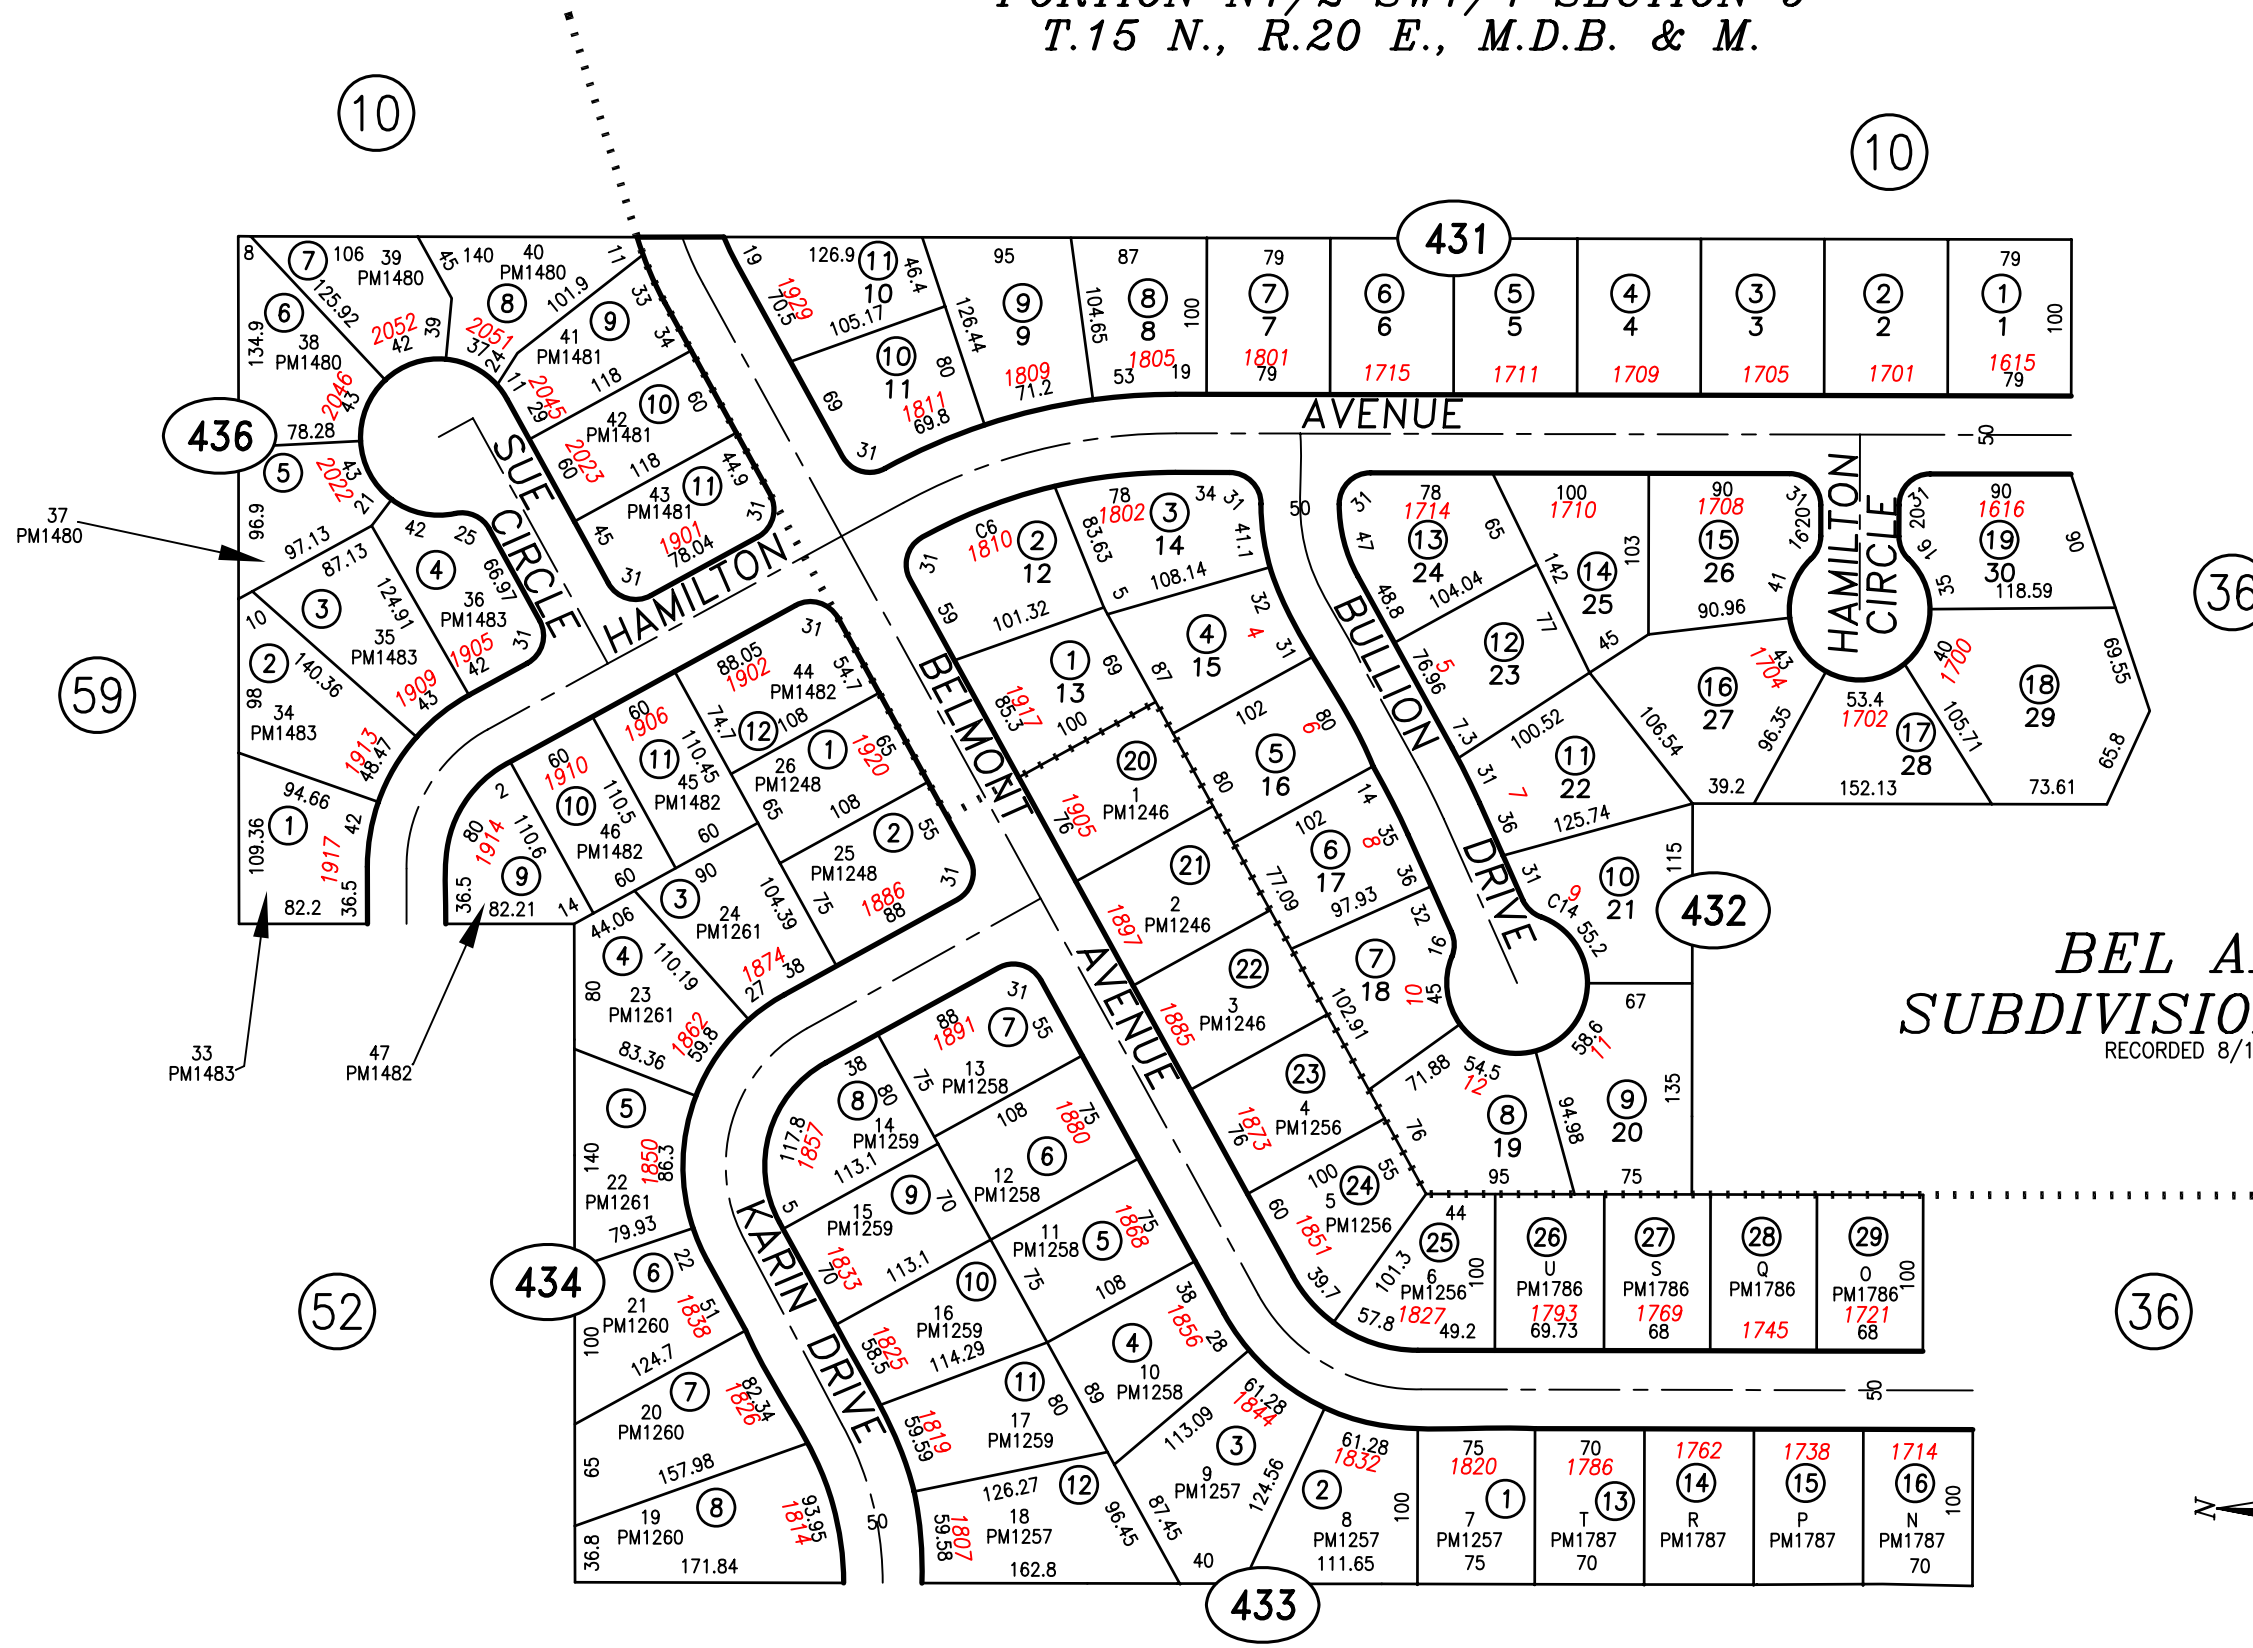

**BEL AIRE**  
**SUBDIVISION NO. 2**  
RECORDED 8/19/76



SCALE: 1" = 120'  
REVISED: 3/28/2008

STANDARDIZED PAGE CARSON CITY, NEVADA  
THIS MAP IS PREPARED FOR THE USE OF THE CARSON CITY ASSESSOR FOR ASSESSMENT AND ILLUSTRATIVE PURPOSES ONLY. IT DOES NOT REPRESENT A SURVEY. NO LIABILITY IS ASSUMED AS TO THE SUFFICIENCY OR ACCURACY OF THE DATA DELINEATED HEREON. YOU CAN VIEW AND PRINT OUR MAPS AT NO CHARGE FROM OUR WEBSITE AT WWW.CARSON-CITY.NV.US