


PORTION SW1/4 SW1/4 SECTION 5  
T.15 N., R.20 E., M.D.B. & M.

2-46

CARSON VILLA I  
A PLANNED UNIT DEVELOPMENT

RECORDED 11/28/78

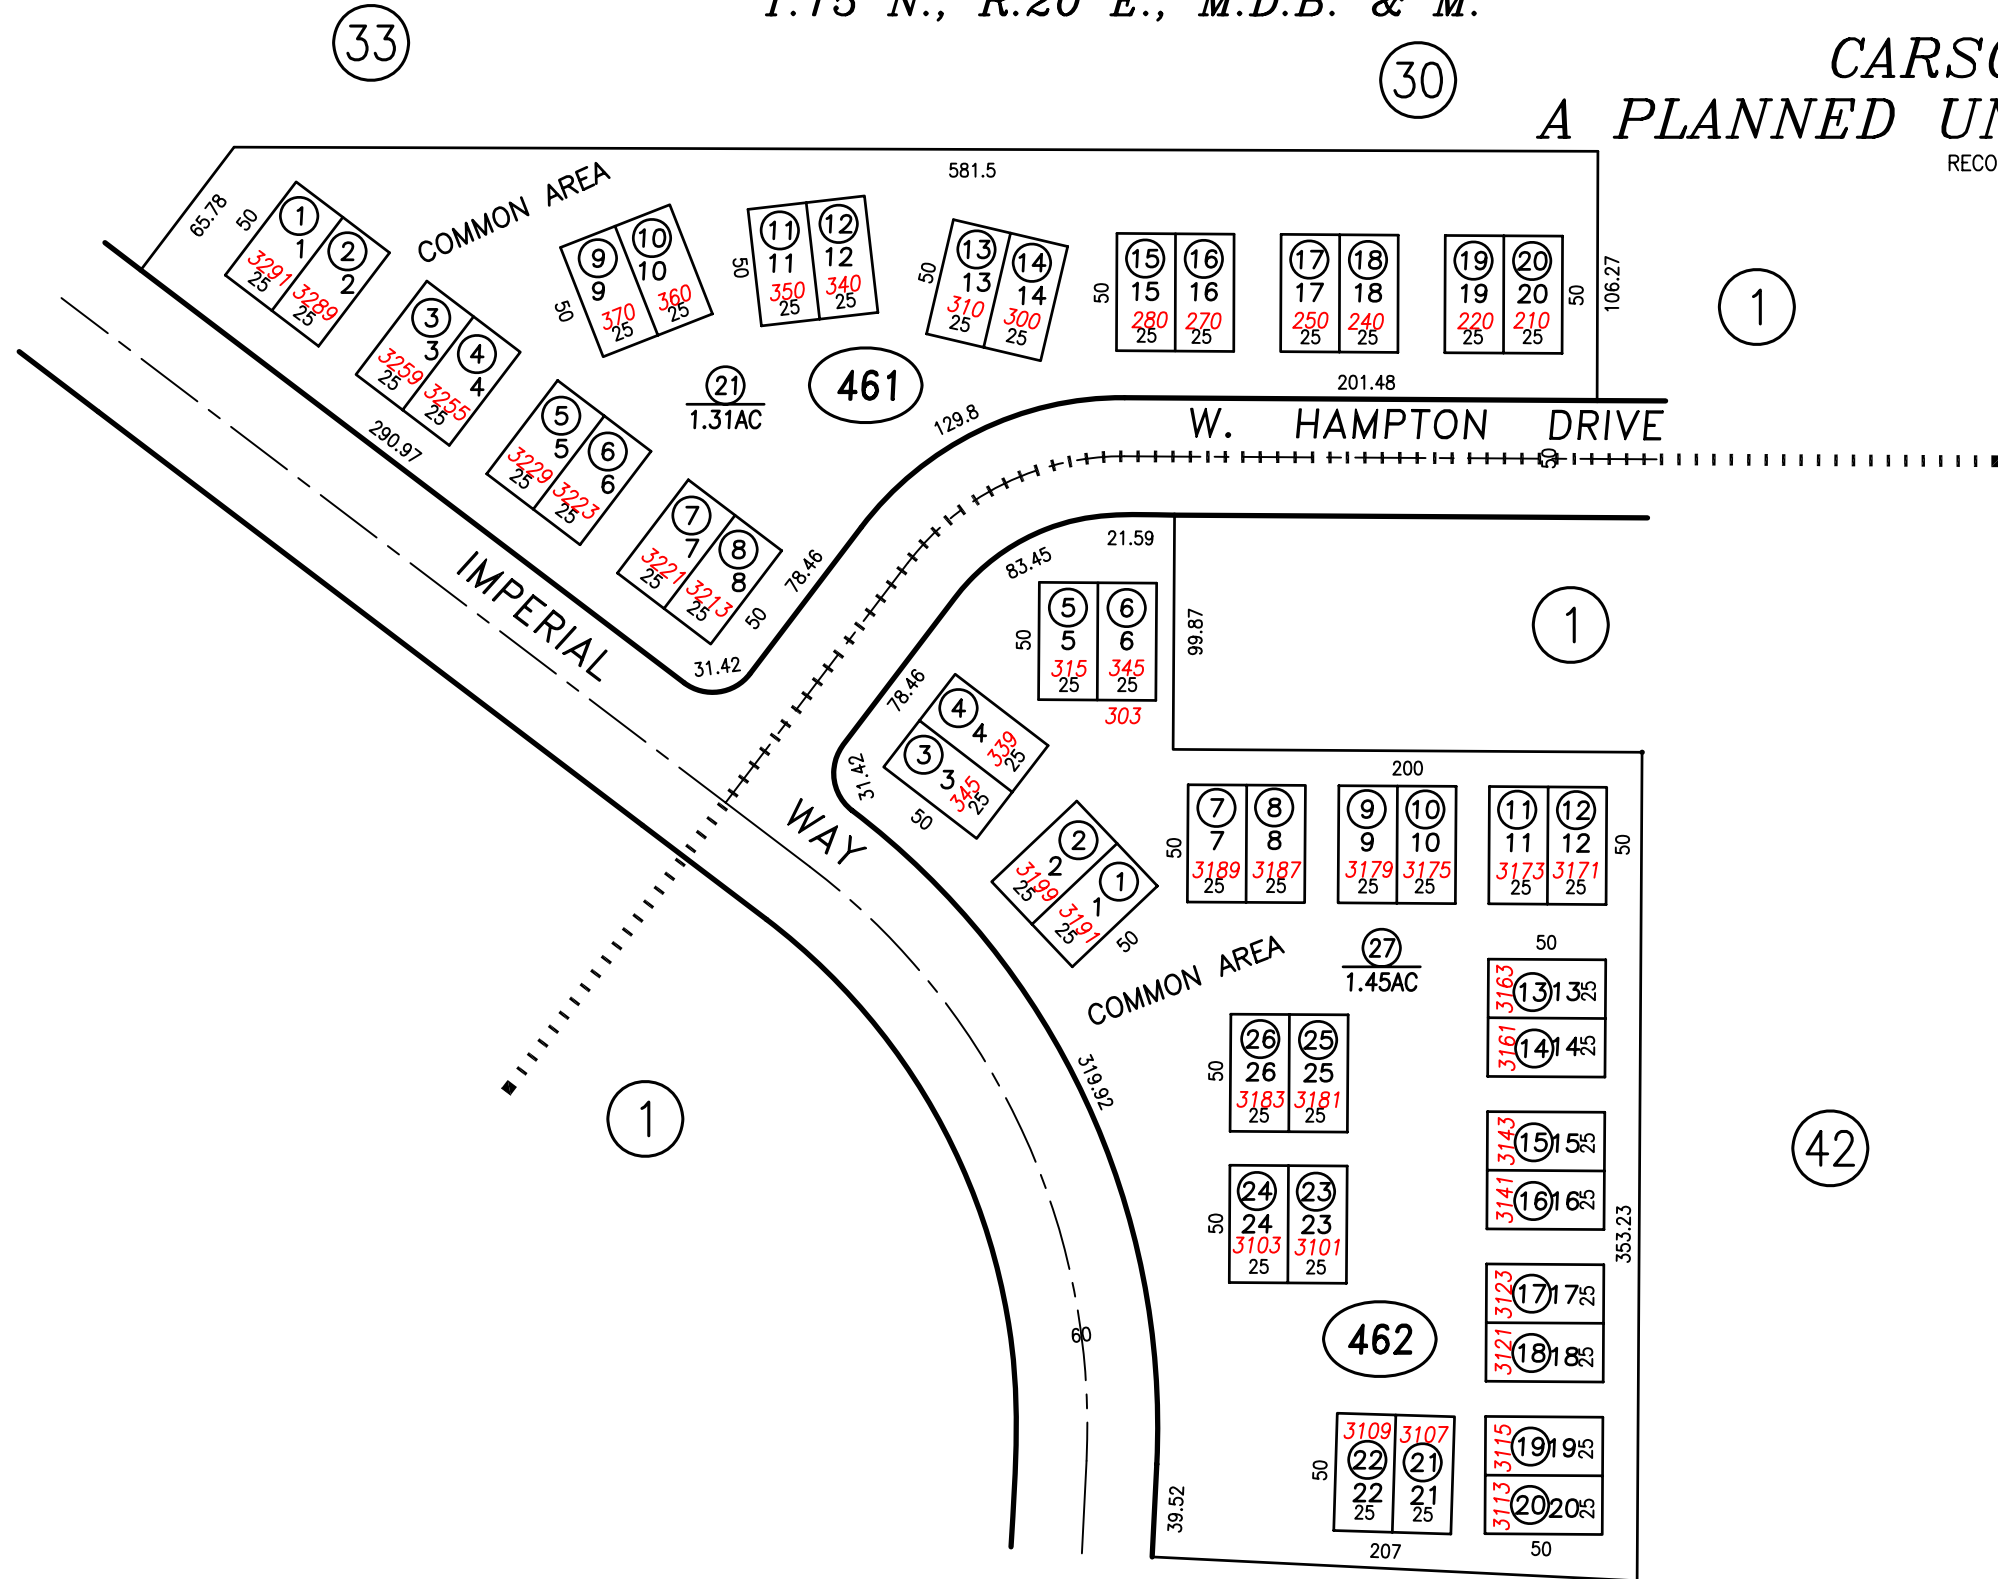

1

1


1

42

2

CARSON VILLA II  
A PLANNED UNIT DEVELOPMENT

RECORDED 11/28/78

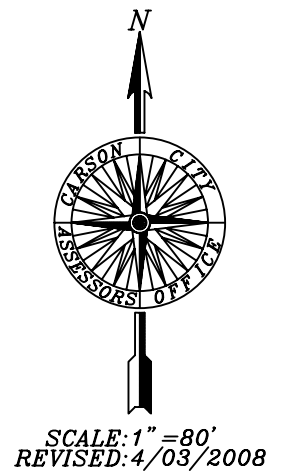

STANDARDIZED PAGE CARSON CITY, NEVADA  
THIS MAP IS PREPARED FOR THE USE OF THE CARSON CITY  
ASSESSOR FOR ASSESSMENT AND ILLUSTRATIVE PURPOSES  
ONLY, IT DOES NOT REPRESENT A SURVEY. NO LIABILITY  
IS ASSUMED AS TO THE SUFFICIENCY OR ACCURACY OF THE  
DATA DELINEATED HEREON. YOU CAN VIEW AND PRINT OUR  
MAPS AT NO CHARGE FROM OUR WEBSITE AT  
WWW.CARSON-CITY.NV.US