


PORTION NE 1/4 SEC. 8 & NW 1/4 SEC. 9
T.15N., R.20 E., M.D.B.& M.

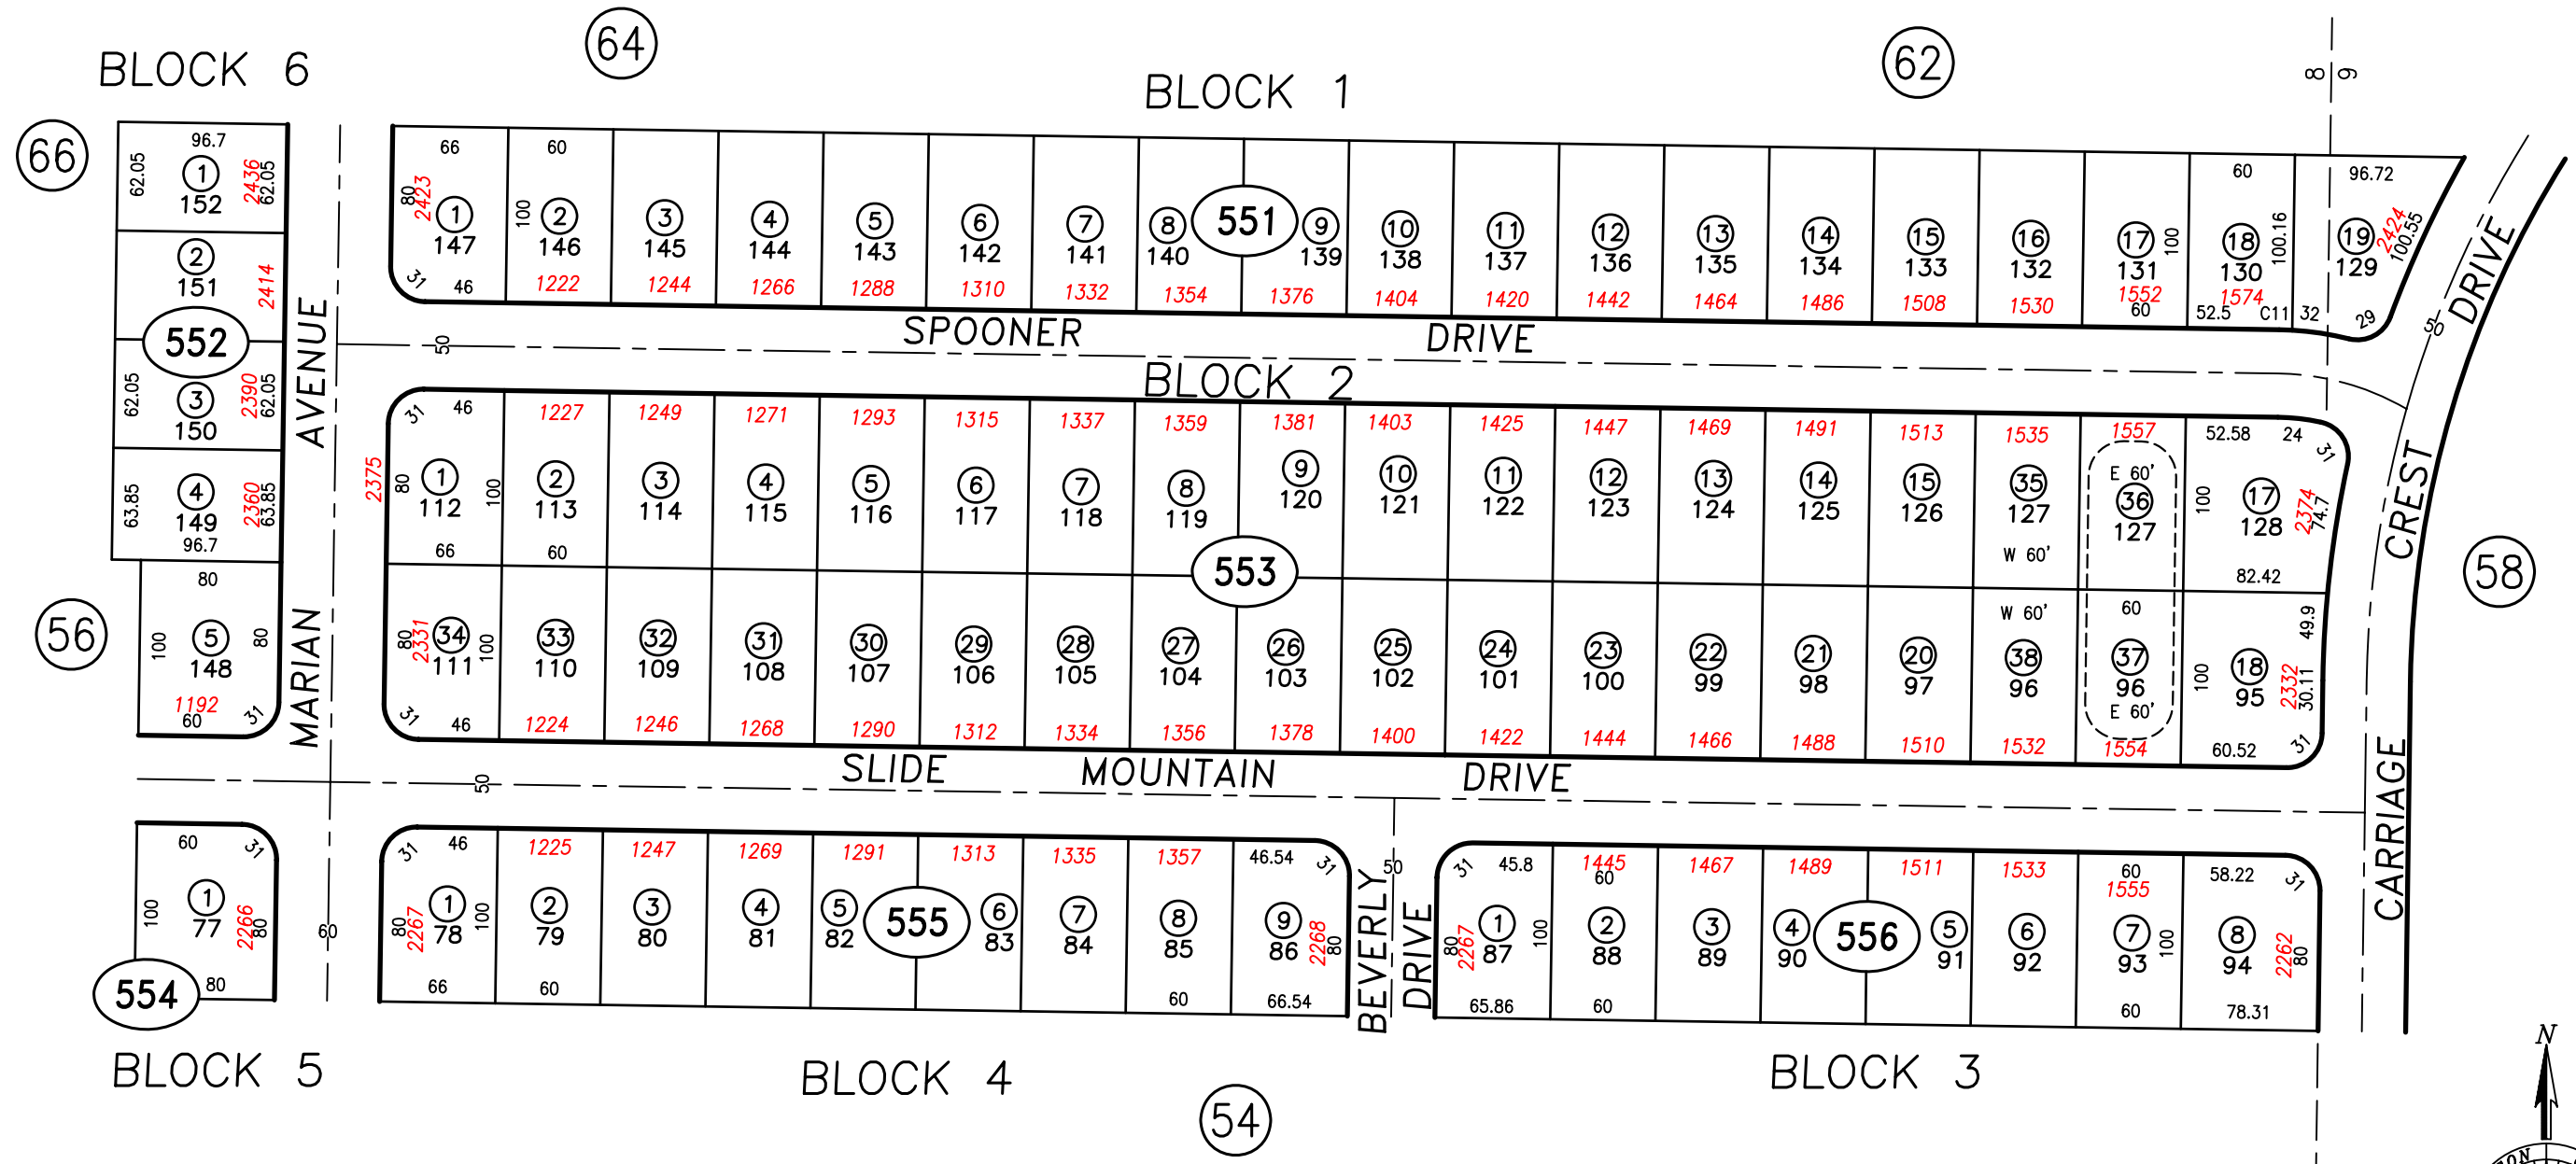

**MOUNTAIN PARK
SUBDIVISION
UNIT NO. 2**
RECORDED 8/7/92



SCALE: 1" = 100'
REVISED: 4/07/2008

STANDARDIZED PAGE CARSON CITY, NEVADA
THIS MAP IS PREPARED FOR THE USE OF THE CARSON CITY ASSESSOR FOR ASSESSMENT AND ILLUSTRATIVE PURPOSES ONLY. IT DOES NOT REPRESENT A SURVEY. NO LIABILITY IS ASSUMED AS TO THE SUFFICIENCY OR ACCURACY OF THE DATA DELINEATED HEREON. YOU CAN VIEW AND PRINT OUR MAPS AT NO CHARGE FROM OUR WEBSITE AT WWW.CARSON-CITY.NV.US