
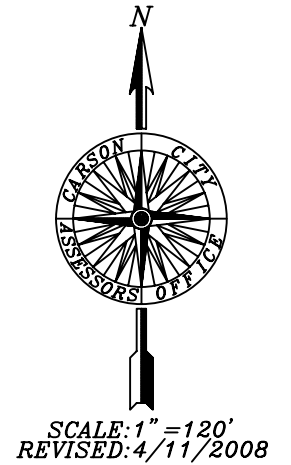


PORTION NE1/4 NE1/4
SEC. 8, T.15 N., R.20 E., M.D.B. & M.

PORTION NW1/4 NW1/4
SEC. 9, T.15 N., R.20 E., M.D.B. & M.

2-63

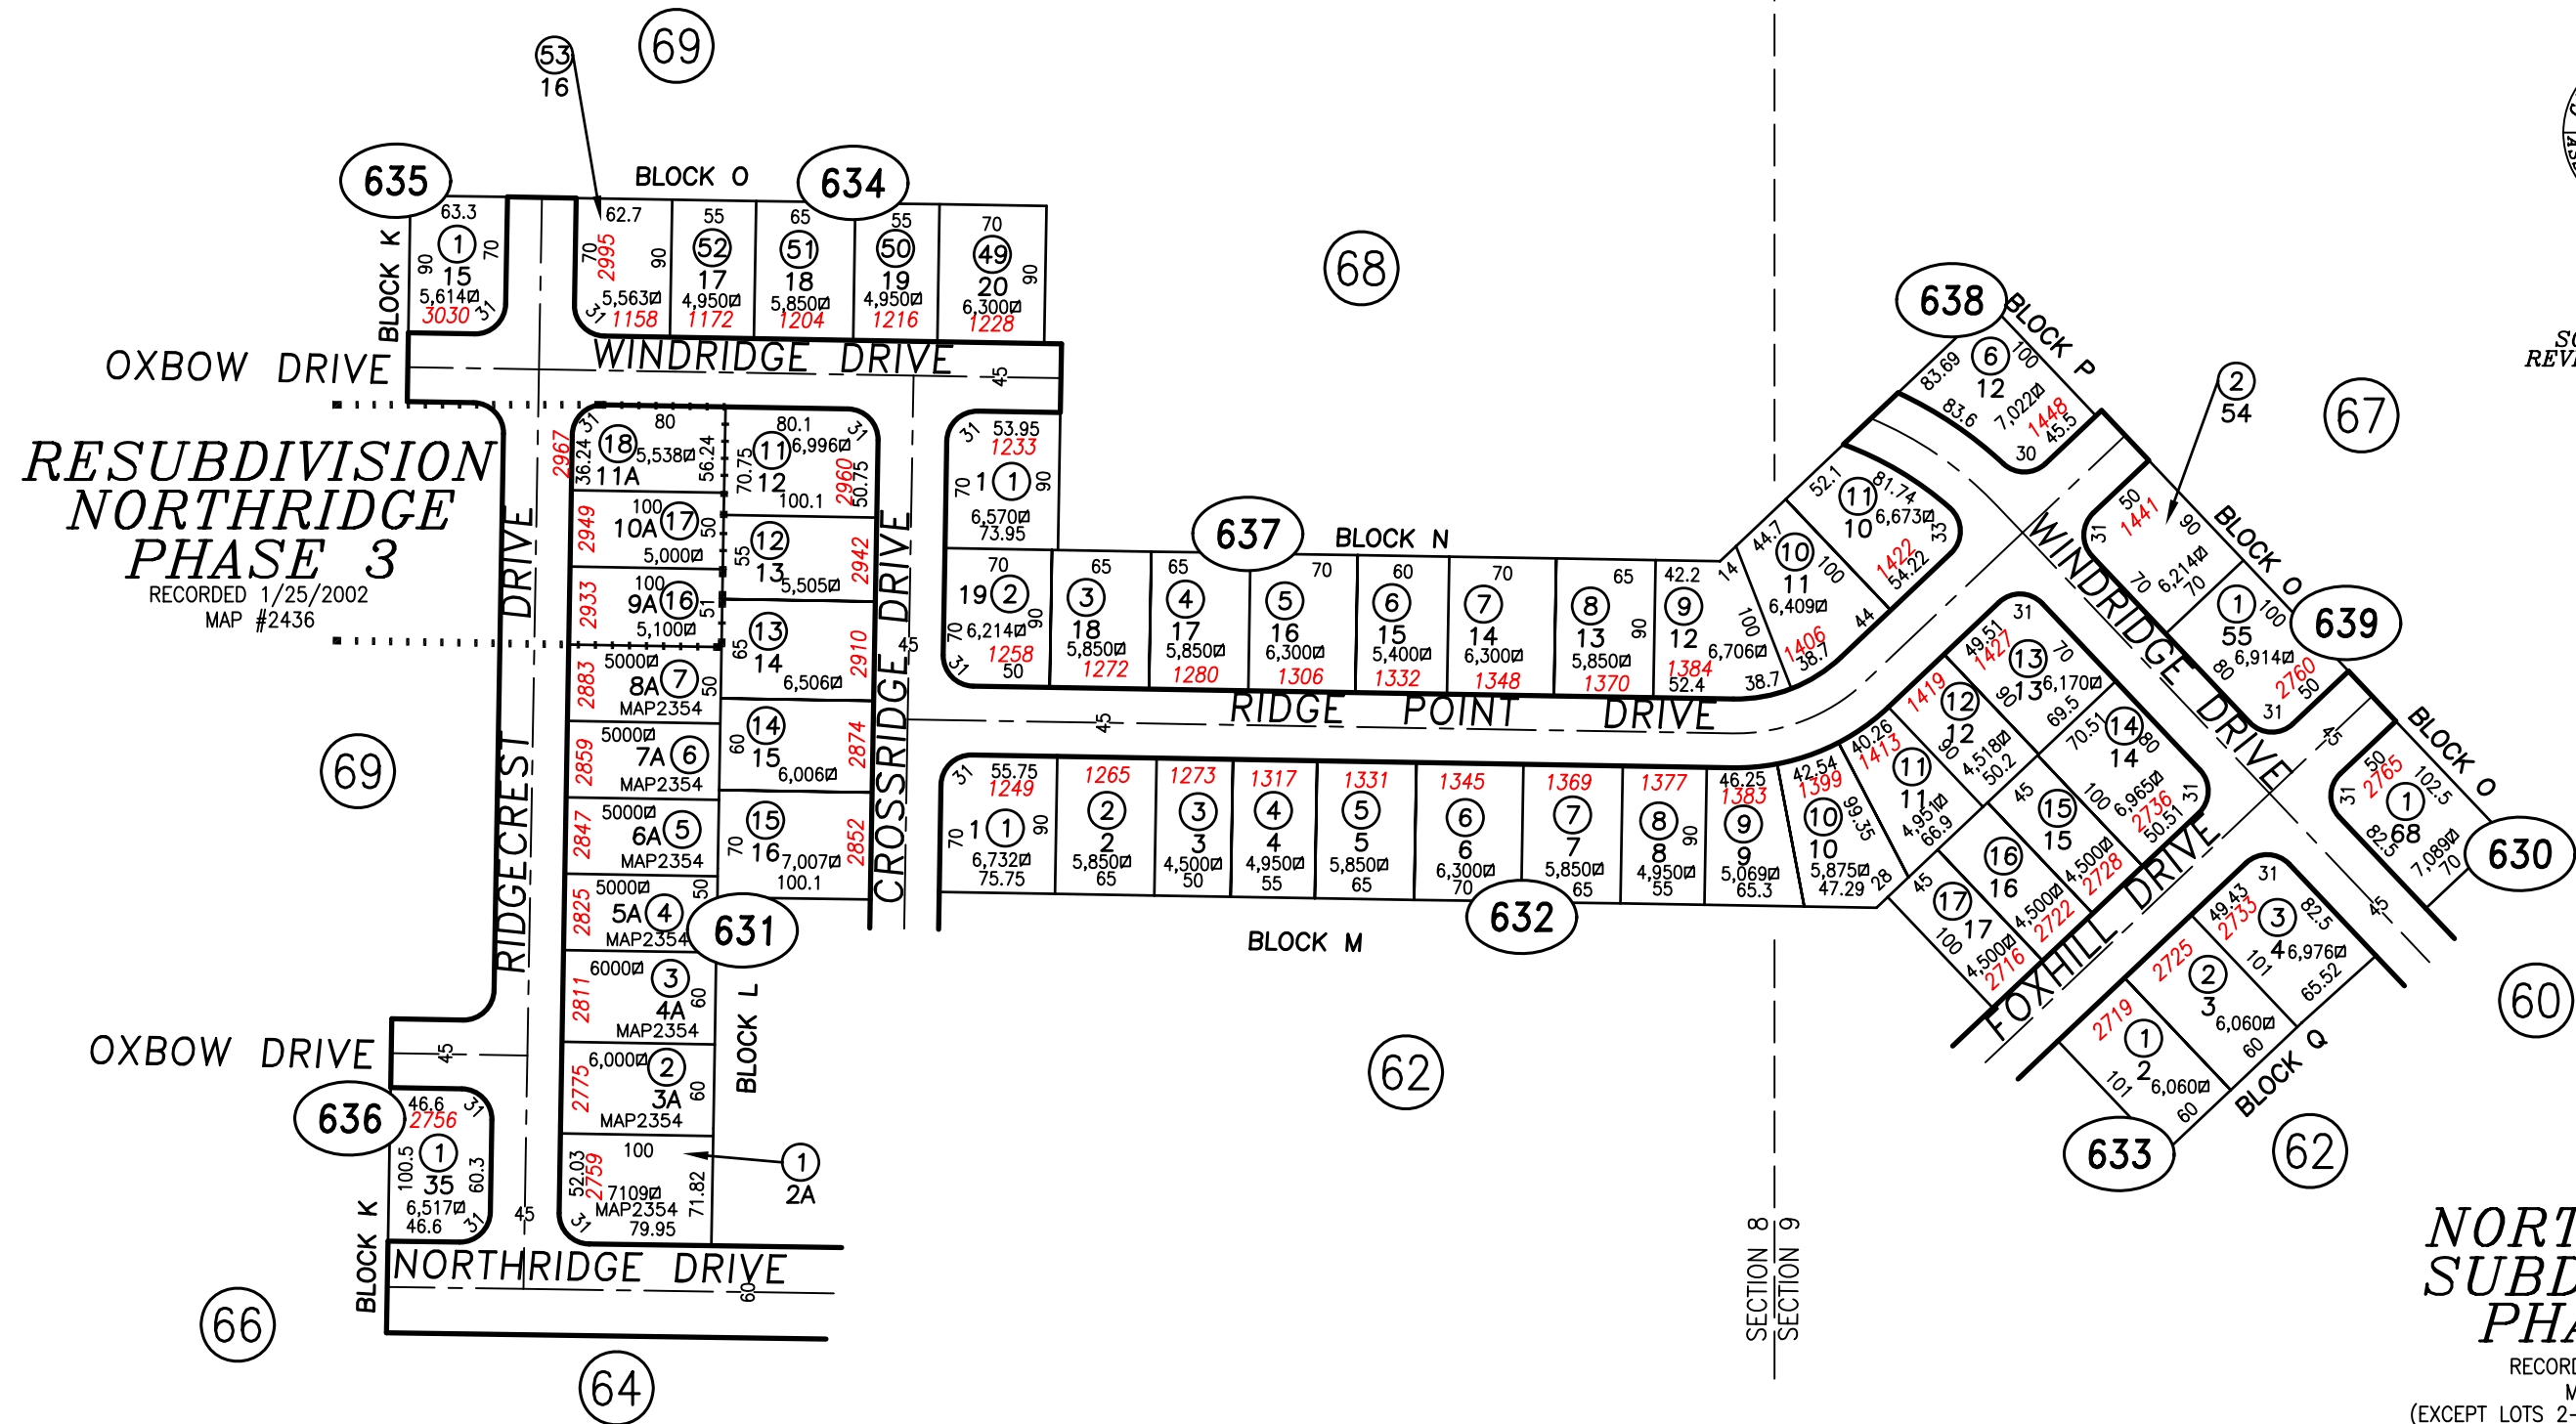

RESUBDIVISION
NORTHRIDGE
PHASE 3
RECORDED 1/25/2002
MAP #2436

NORTHRIDGE
SUBDIVISION
PHASE 3
RECORDED 7/23/1998
MAP #2281
(EXCEPT LOTS 2-8 BLOCK L, MAP #2354)

STANDARDIZED PAGE CARSON CITY, NEVADA
THIS MAP IS PREPARED FOR THE USE OF THE CARSON CITY
ASSESSOR FOR ASSESSMENT AND ILLUSTRATIVE PURPOSES
ONLY, IT DOES NOT REPRESENT A SURVEY. NO LIABILITY
IS ASSUMED AS TO THE SUFFICIENCY OR ACCURACY OF THE
DATA DELINEATED HEREON. YOU CAN VIEW AND PRINT OUR
MAPS AT NO CHARGE FROM OUR WEBSITE AT
WWW.CARSON-CITY.NV.US