


PORTION OF NE 1/4 SECTION 8,
T.15 N., R.20 N., M.D.B. & M.

MOUNTAIN PARK
SUBDIVISION
UNIT 10
RECORDED 12/10/98

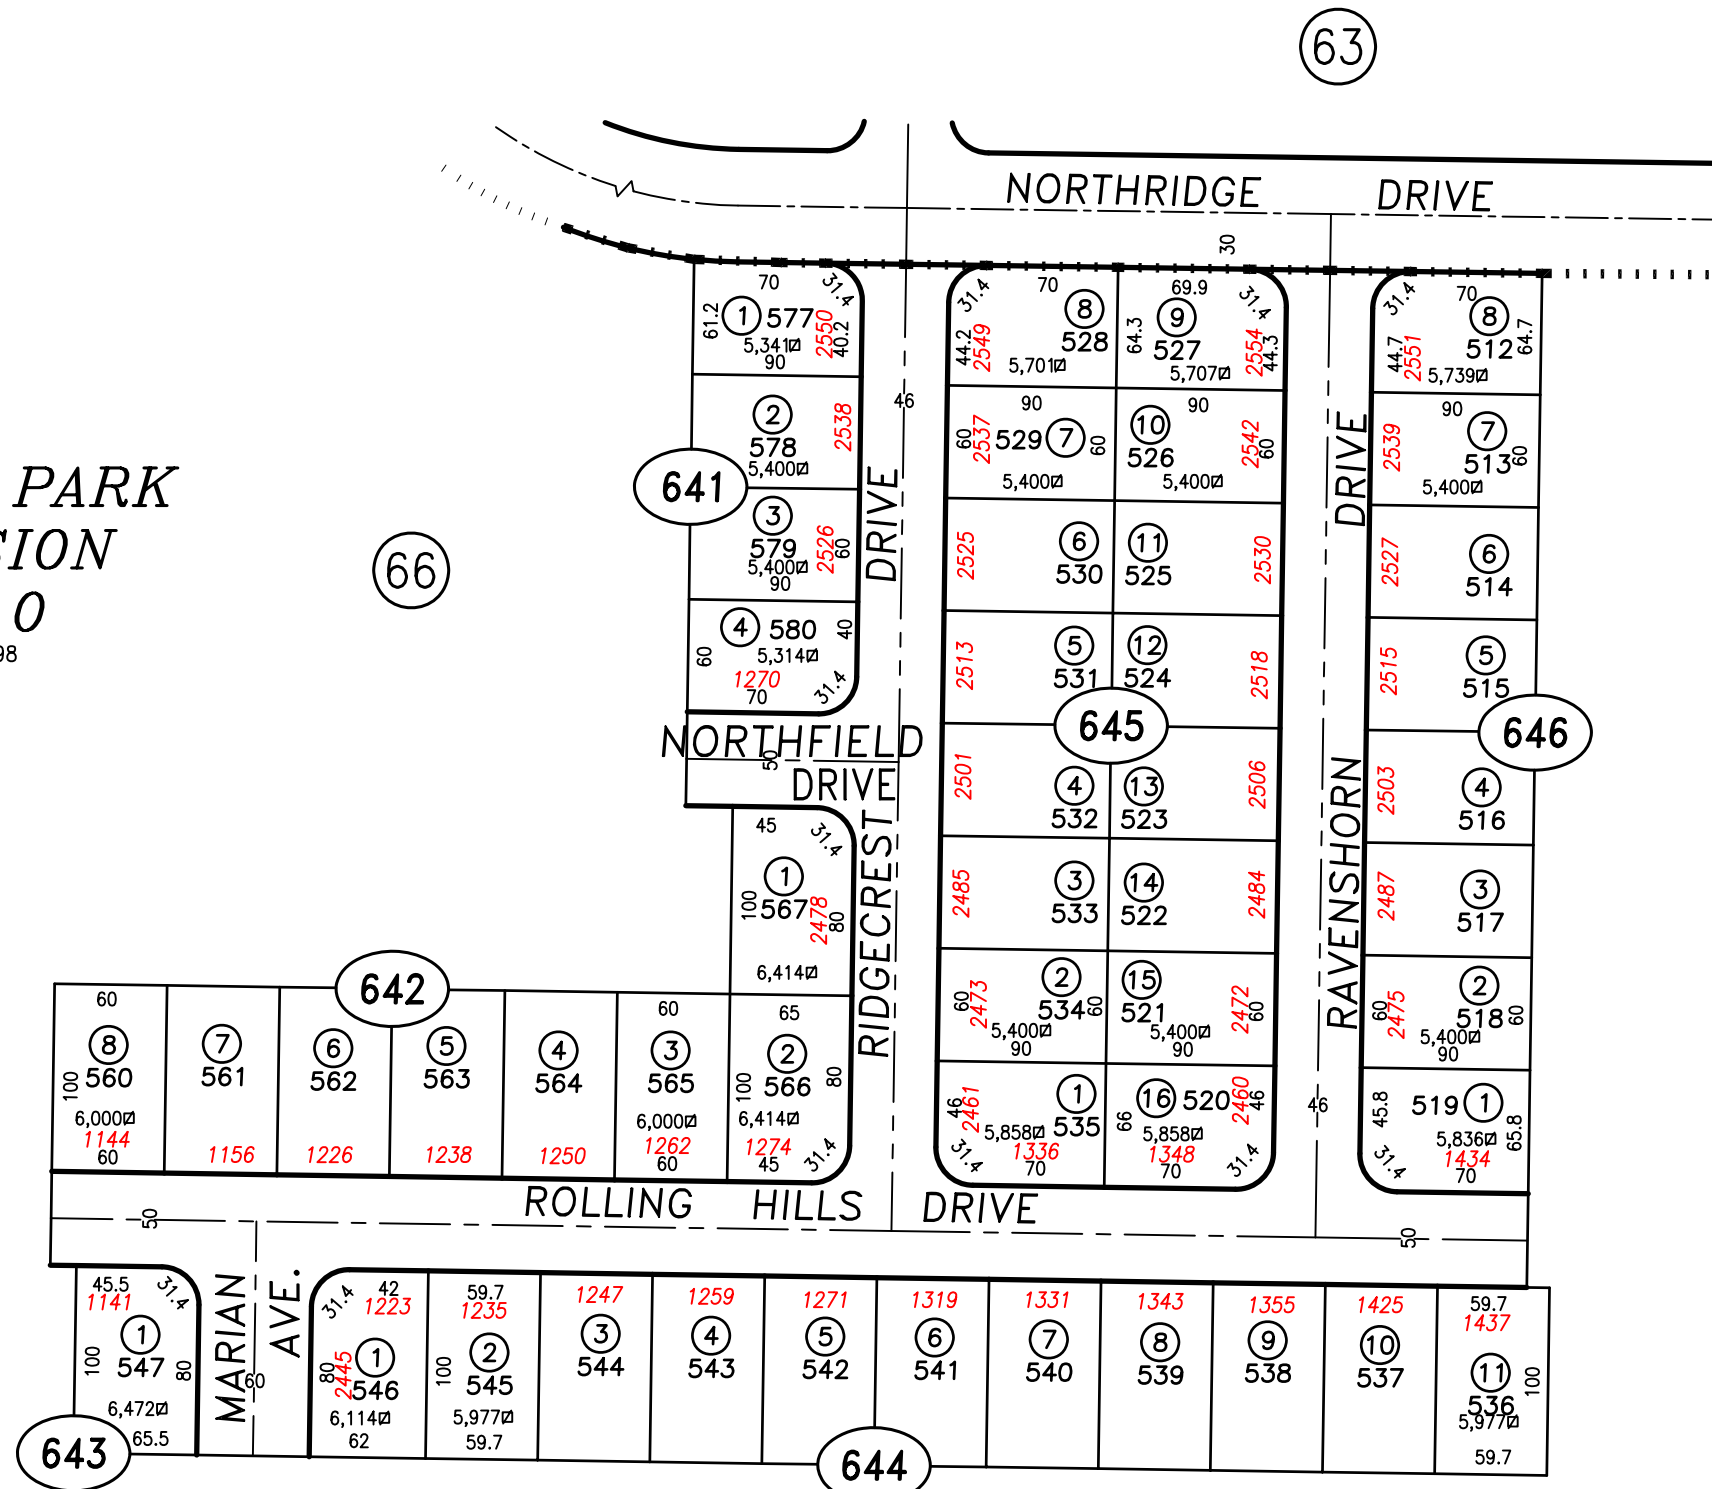

SCALE: 1" = 100'
REVISED: 4/11/2008

STANDARDIZED PAGE CARSON CITY, NEVADA
THIS MAP IS PREPARED FOR THE USE OF THE CARSON CITY ASSESSOR FOR ASSESSMENT AND ILLUSTRATIVE PURPOSES ONLY. IT DOES NOT REPRESENT A SURVEY. NO LIABILITY IS ASSUMED AS TO THE SUFFICIENCY OR ACCURACY OF THE DATA DELINEATED HEREON. YOU CAN VIEW AND PRINT OUR MAPS AT NO CHARGE FROM OUR WEBSITE AT WWW.CARSON-CITY.NV.US