


# NORTHRIDGE SUBDIVISION PHASE 9A

RECORDED 05.03.2001  
MAP 2407 DOC# 261265

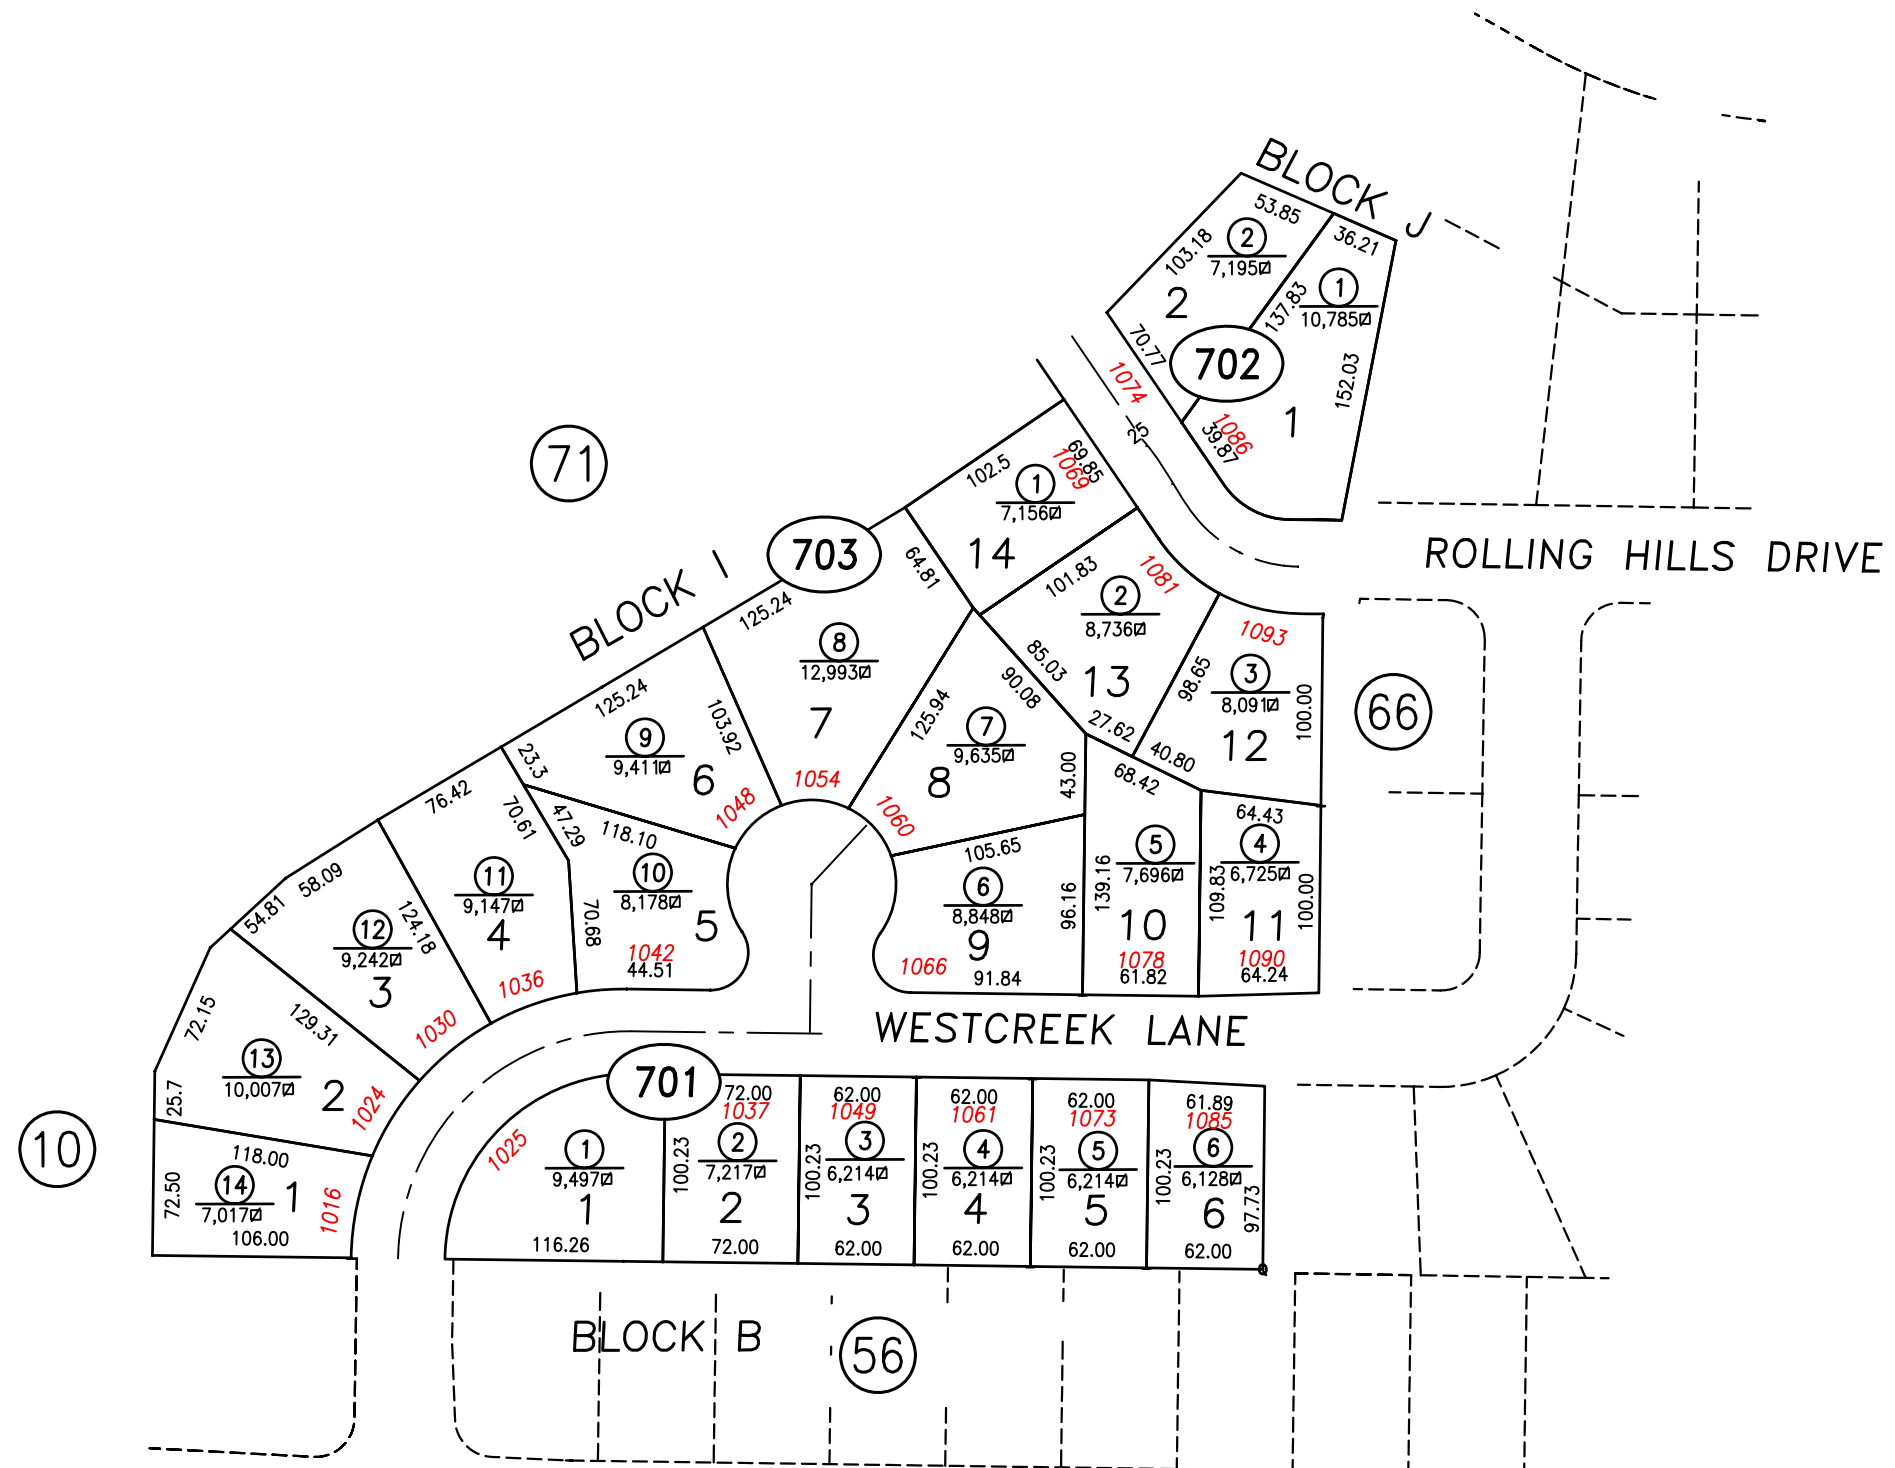

SCALE: 1" = 100'  
REVISED: 4/21/2008

STANDARDIZED PAGE  
 CARSON CITY, NEVADA  
 THIS MAP IS PREPARED FOR THE USE OF THE CARSON CITY ASSESSOR FOR ASSESSMENT AND ILLUSTRATIVE PURPOSES ONLY, IT DOES NOT REPRESENT A SURVEY. NO LIABILITY IS ASSUMED AS TO THE SUFFICIENCY OR ACCURACY OF THE DATA DELINEATED HEREON. YOU CAN VIEW AND PRINT OUR MAPS AT NO CHARGE FROM OUR WEBSITE AT WWW.CARSON-CITY.NV.US