

31 SECTION LINE
6


SECTION LINE
31 32 T.16 N.
5 T.15 N.

BLOCK 761		
APN	RECORD	AREA
2-761-05	R/S2131	.56AC
2-761-06	DOC #313430	
2-761-08	DOC #343928	.90AC
2-761-09	DOC #336277	1.60AC
2-761-10	PORTION EAGLE VALLEY VISTA SUB BLOCK C LOT 2 & 3	3.28AC

BLOCK 762		
APN	RECORD	AREA
2-762-02	#159801 & #487118	1.76AC

BLOCK 763		
APN	RECORD	AREA
2-763-03	ADJ 1 R/S 2526	.51AC

BLOCK 764		
APN	RECORD	AREA
2-764-01	EAGLE VALLEY VISTA SUB BLOCK A LOT 3	.153AC
2-764-03	EAGLE VALLEY VISTA SUB BLOCK A LOT 1 LESS # 268624 & US HWY 395	1.35AC
2-764-04	REMAINDER B2 PM 523	.381AC
2-764-05	PM 2838	.67AC
2-764-06	PM 2838	.66AC

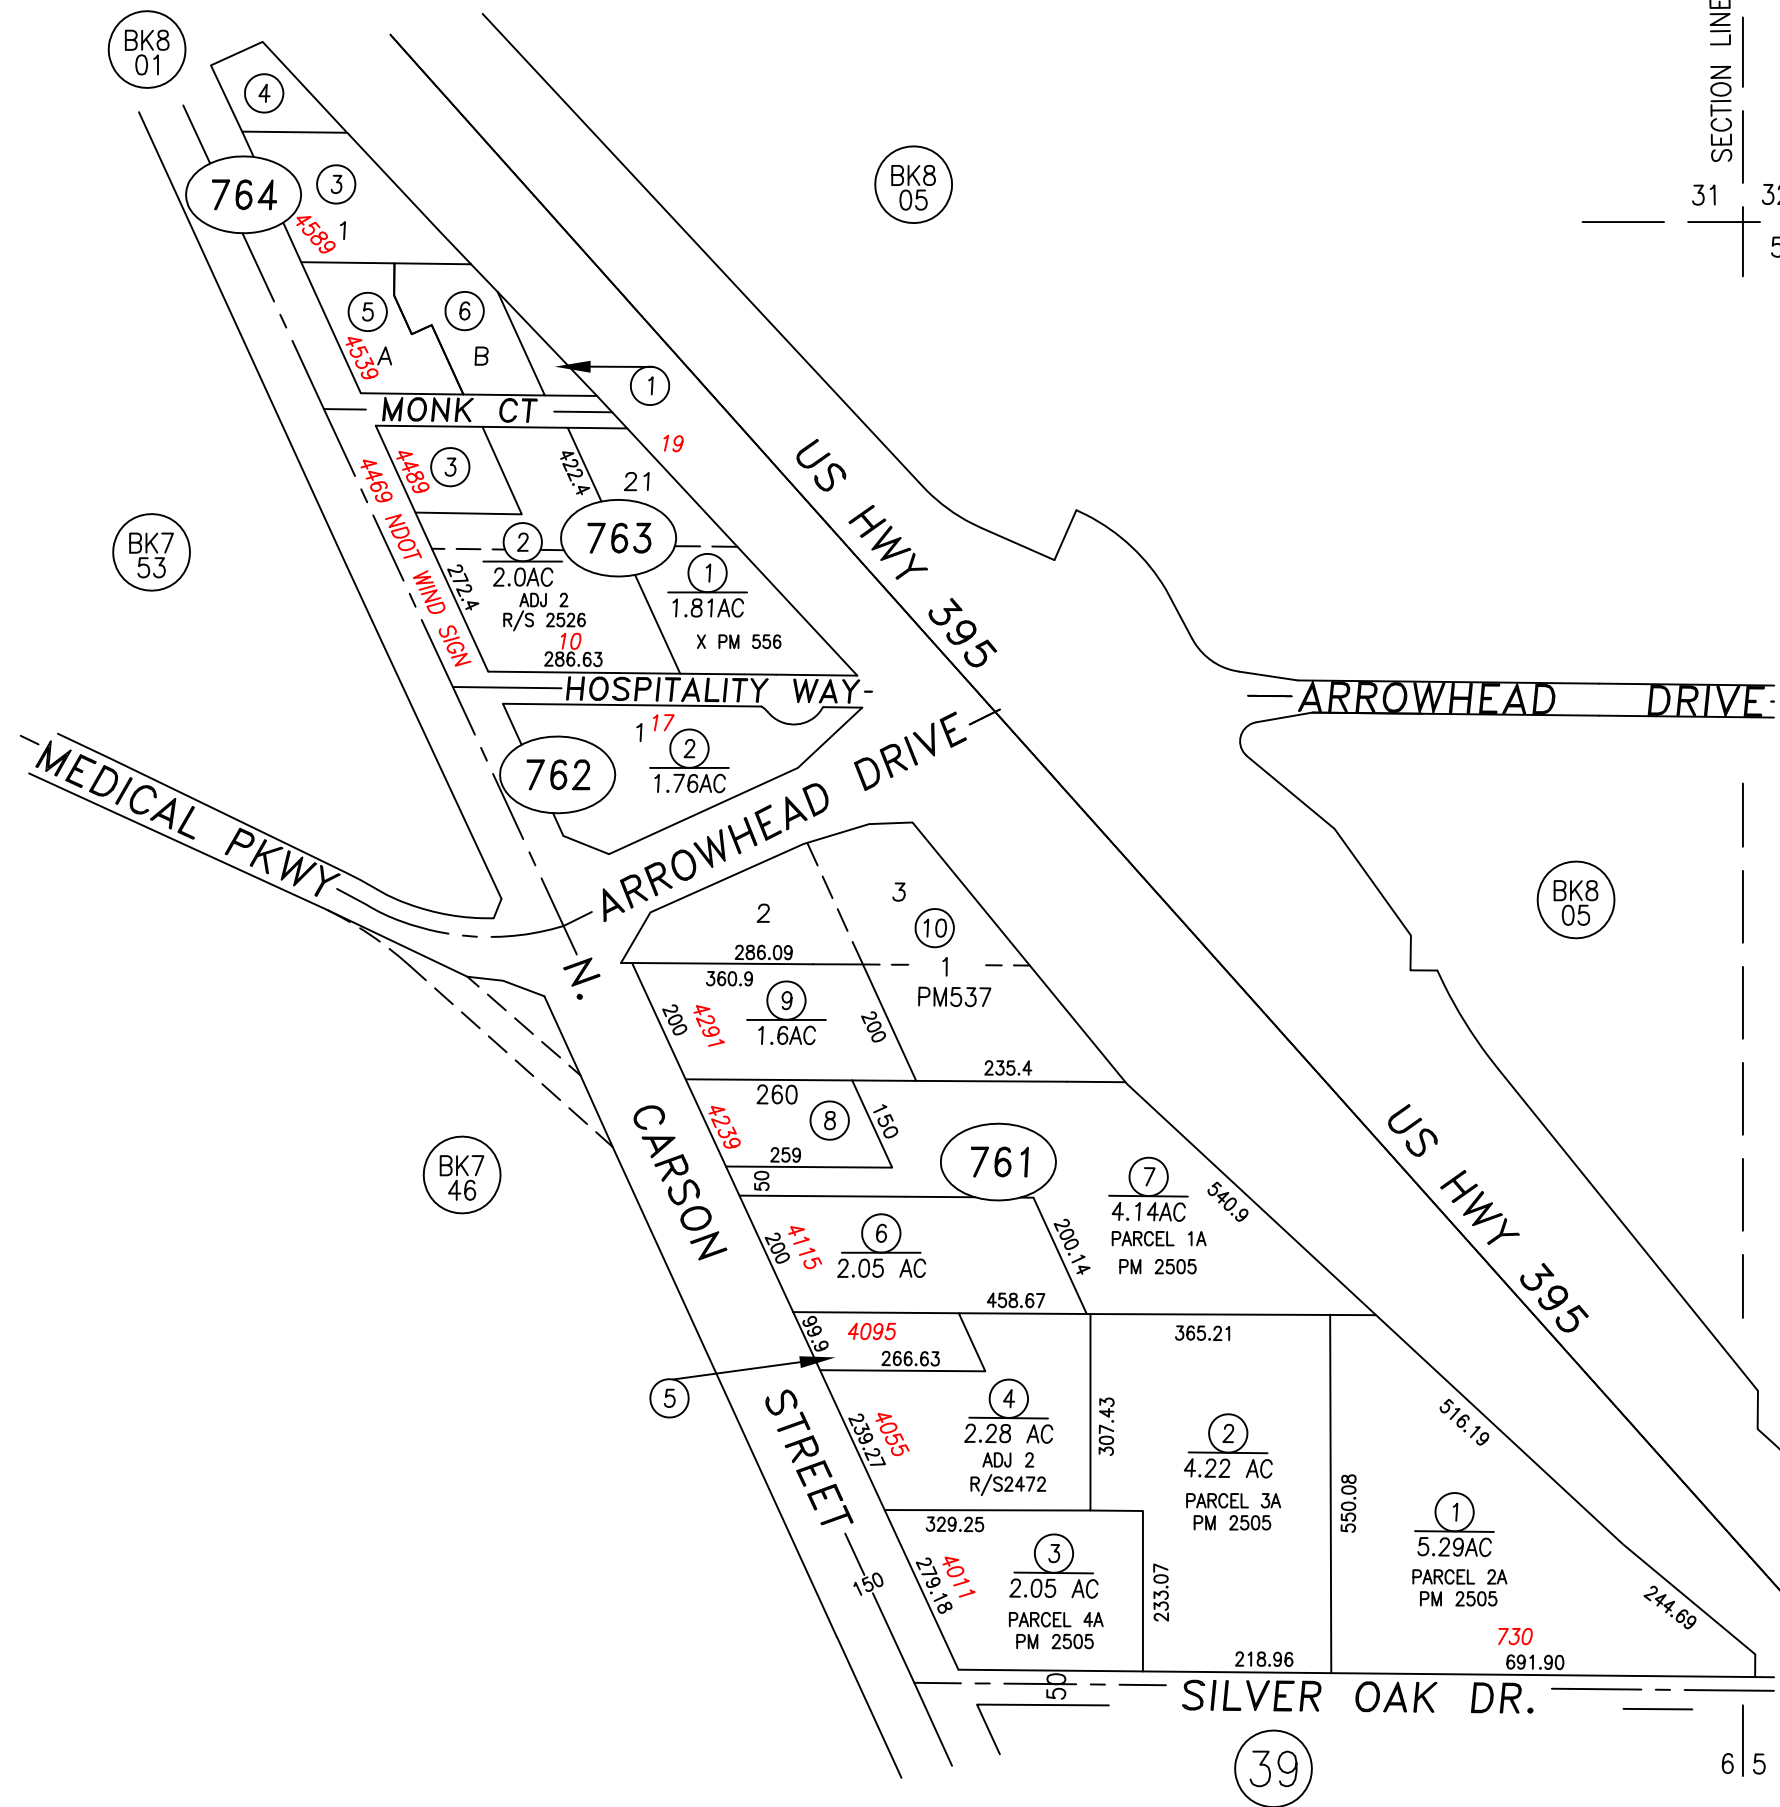

SCALE: 1" = 300'
REVISED: 08/15/2018

PARCEL 002-762-01 IS NOW 002-762-02 #487118

NOTE
SOME PARCELS DELINEATED HEREON MAY NOT
BE PRESENTED IN TRUE SIZE, SHAPE, OR LOCATION
DUE TO DISCREPANCIES BETWEEN LOT LINES.

CARSON CITY, NEVADA
THIS MAP IS PREPARED FOR THE USE OF THE CARSON CITY
ASSESSOR FOR ASSESSMENT AND ILLUSTRATIVE PURPOSES
ONLY, IT DOES NOT REPRESENT A SURVEY. NO LIABILITY
IS ASSUMED AS TO THE SUFFICIENCY OR ACCURACY OF THE
DATA DELINEATED HEREON. YOU CAN VIEW AND PRINT OUR
MAPS AT NO CHARGE FROM OUR WEBSITE AT: <http://ccapps.org/publicgis/>