


PORTION NE1/4 SE1/4 SECTION 18
T.15 N., R.20 E., M.D.B. & M.

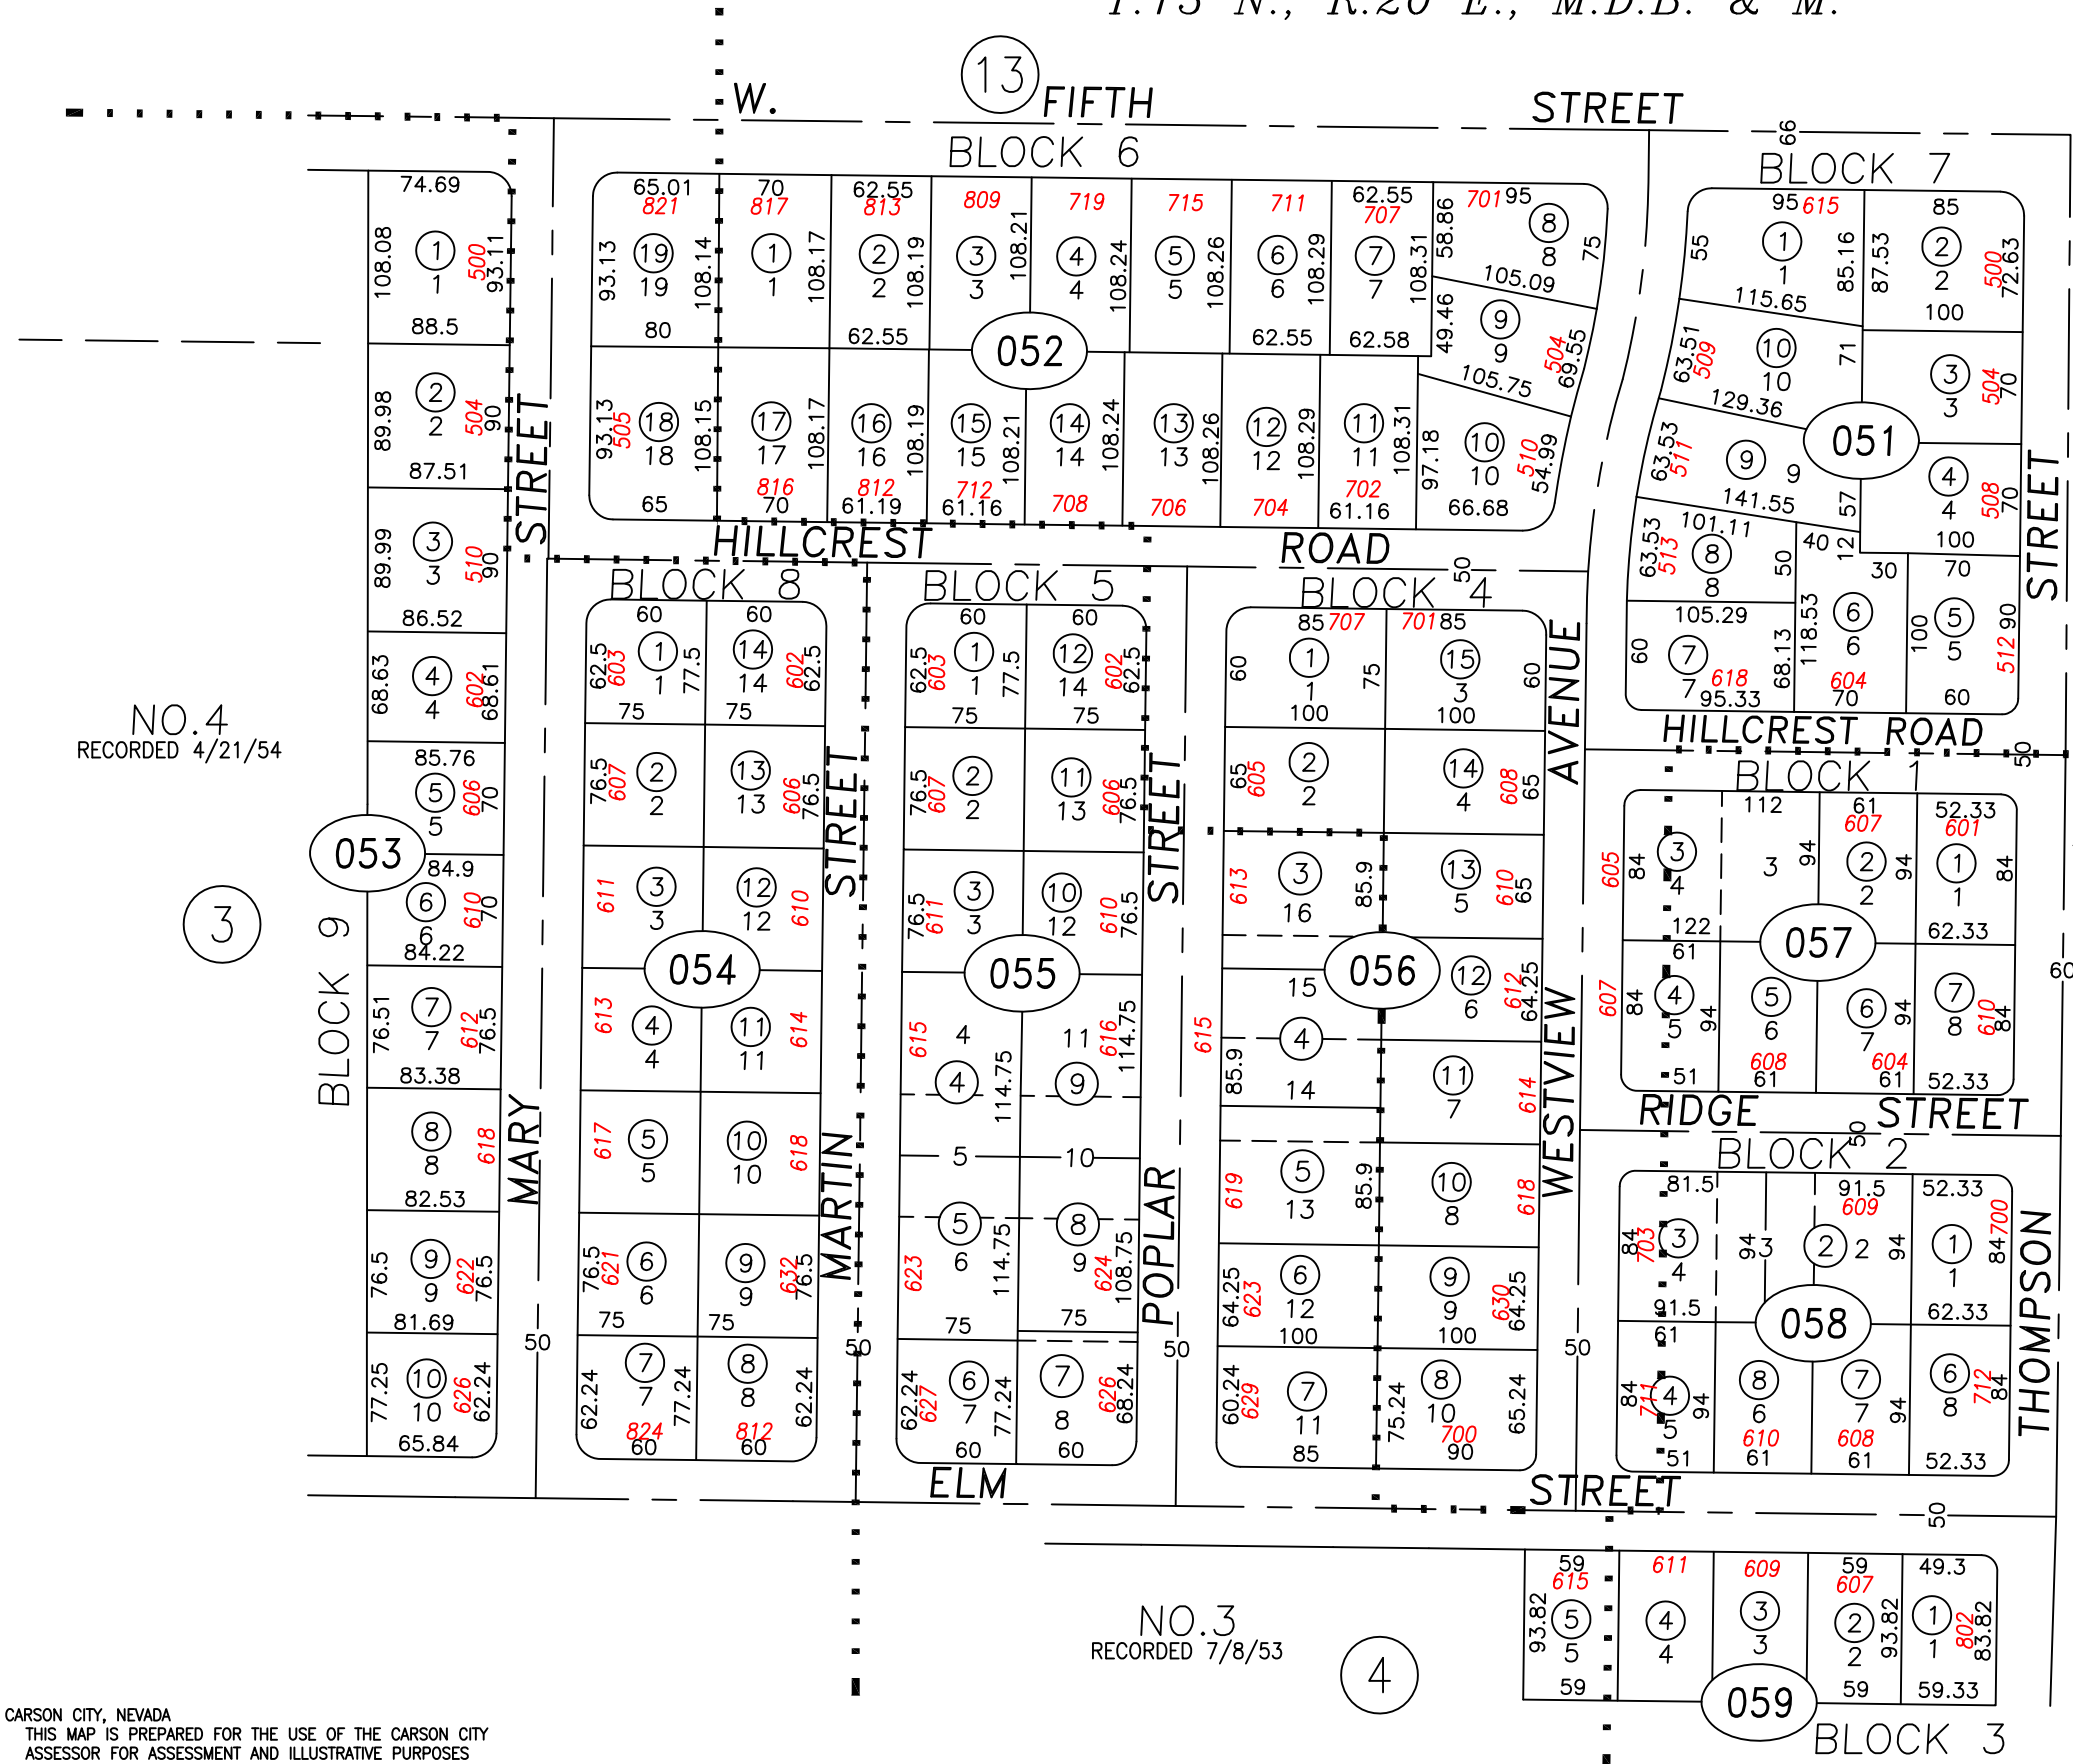

NO. 2
RECORDED 12/3/40


1/16 SECTION
LINE

NO. 4
RECORDED 4/21/54

PORTION SE1/4 SE1/4 SECTION 18
T.15 N., R.20 E., M.D.B. & M.

NO. 1
RECORDED 10/20/39

NO. 3
RECORDED 7/8/53

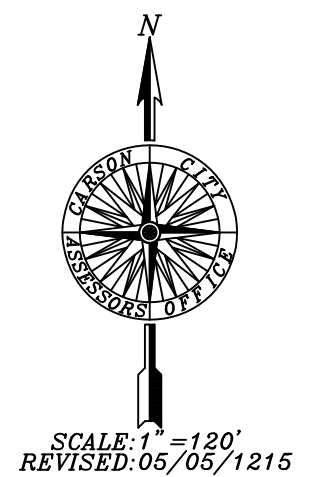

SIERRA HEIGHTS
ADDITION

CARSON CITY, NEVADA
THIS MAP IS PREPARED FOR THE USE OF THE CARSON CITY ASSESSOR FOR ASSESSMENT AND ILLUSTRATIVE PURPOSES ONLY, IT DOES NOT REPRESENT A SURVEY. NO LIABILITY IS ASSUMED AS TO THE SUFFICIENCY OR ACCURACY OF THE DATA DELINEATED HEREON. YOU CAN VIEW AND PRINT OUR MAPS AT NO CHARGE FROM OUR WEBSITE AT WWW.CARSON-CITY.NV.US