


PORTION NE1/4 SE1/4 SECTION 18
T.15 N., R.20 E., M.D.B. & M.

PORTION NW1/4 SW1/4 SECTION 17
T.15 N., R.20 E., M.D.B. & M.

3-10

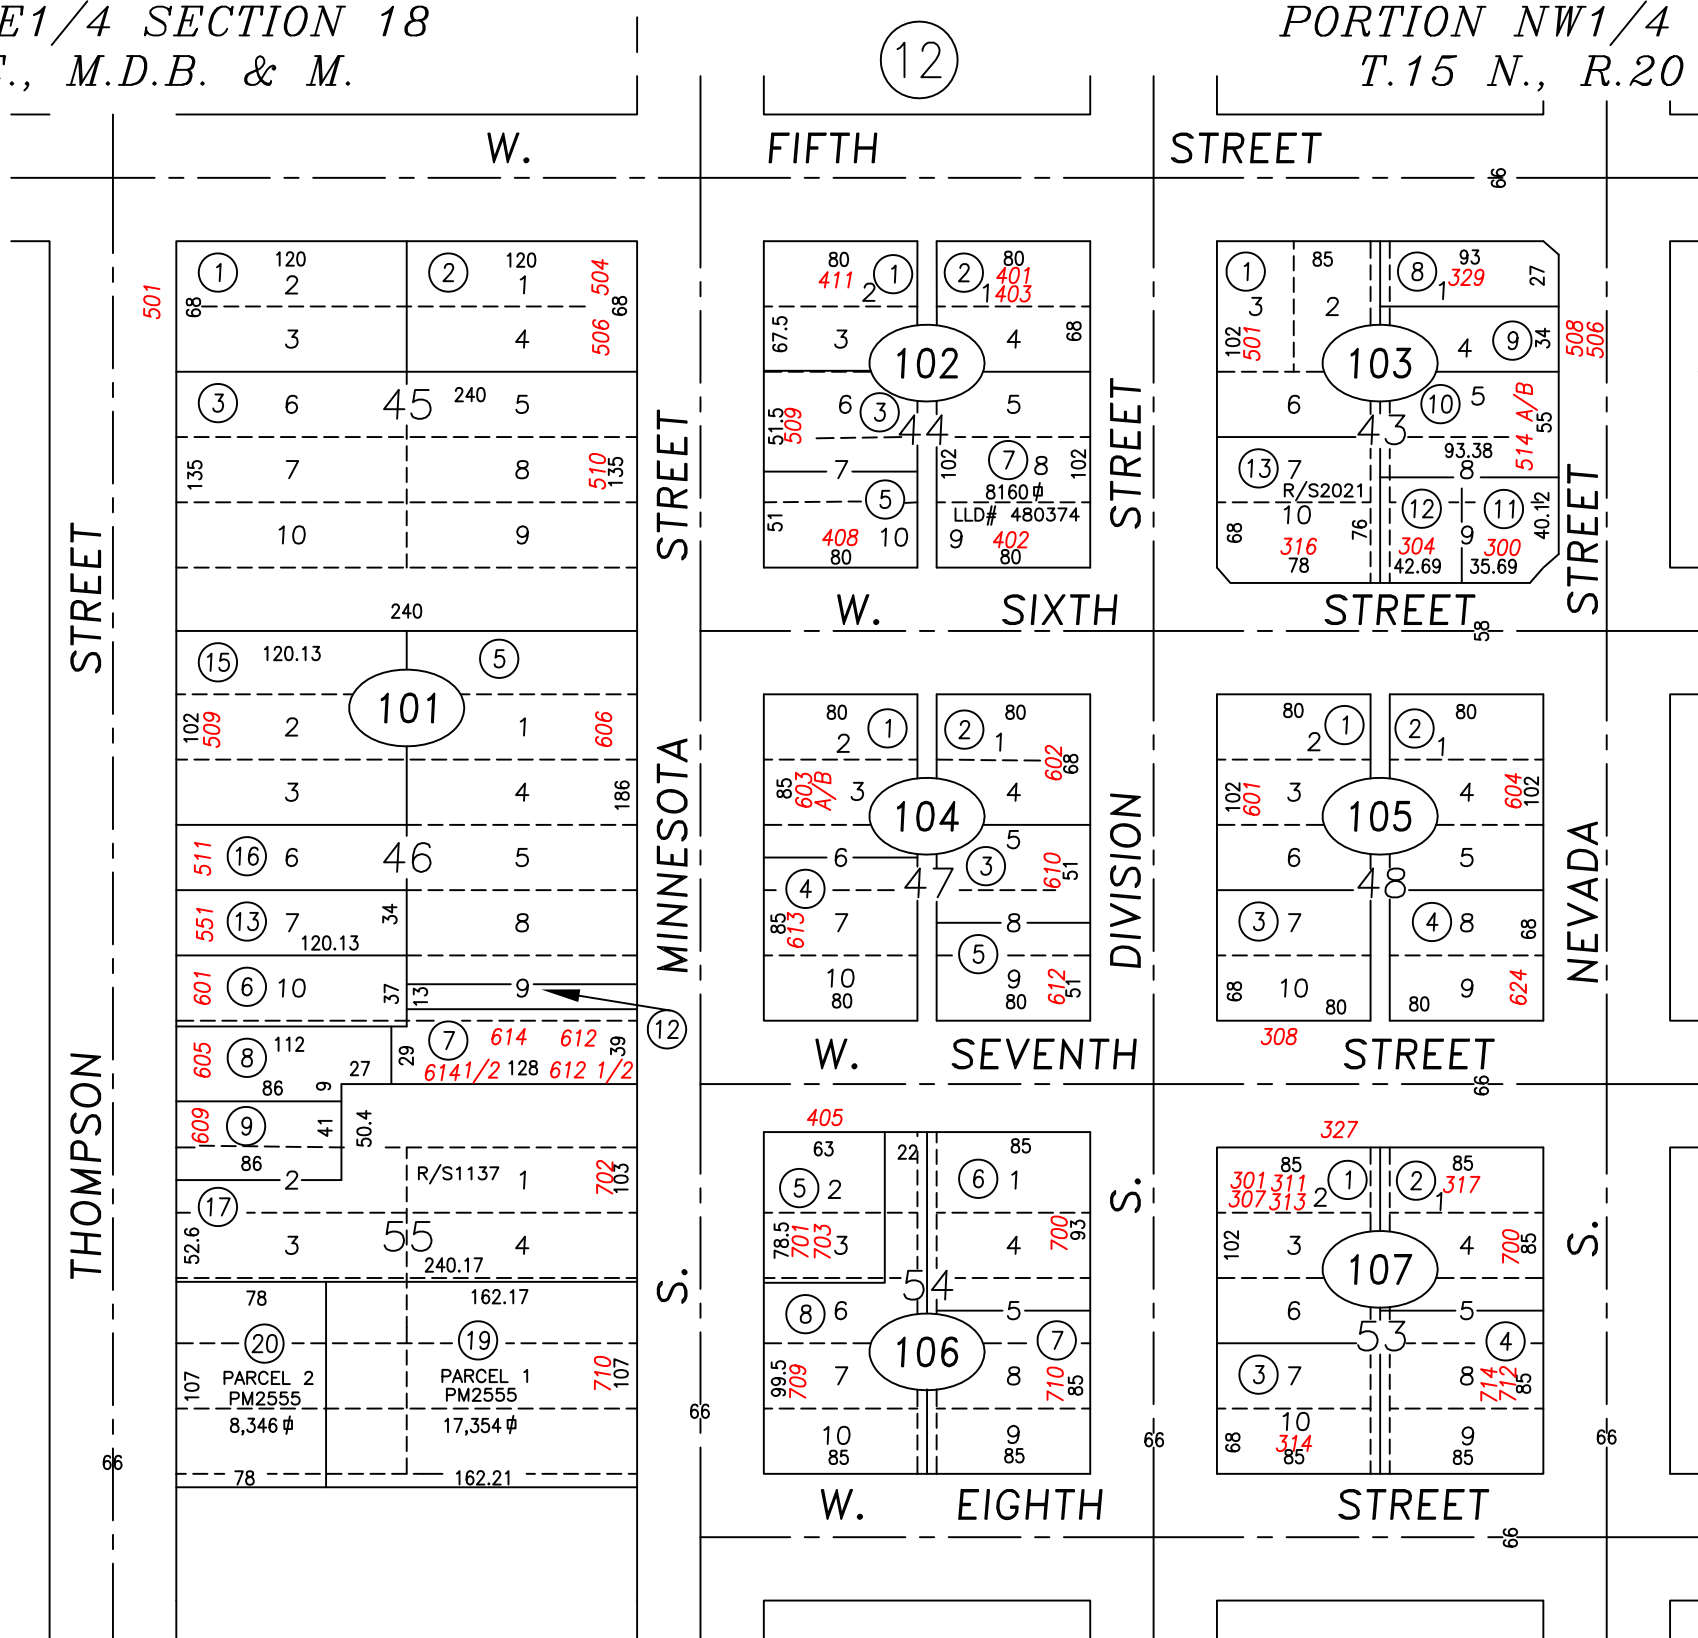

1/16 SECTION LINE

R/W AND ALLEY ABANDONMENTS		
BLOCK	DOCUMENT	DATE
54	298176	5/16/03
43	305561	09/12/03

9
POR. SW1/4 SW1/4 SEC. 17
T.15 N., R.20 E., M.D.B. & M.



SCALE: 1" = 100'
REVISED: 11/22/2017

PORTION SE1/4 SE1/4 SECTION 18
T.15 N., R.20 E., M.D.B. & M.

PARCELS 003-102-04 & 06 IS NOW 003-102-07 LLD# 480374

CARSON CITY, NEVADA
THIS MAP IS PREPARED FOR THE USE OF THE CARSON CITY ASSESSOR FOR ASSESSMENT AND ILLUSTRATIVE PURPOSES ONLY, IT DOES NOT REPRESENT A SURVEY. NO LIABILITY IS ASSUMED AS TO THE SUFFICIENCY OR ACCURACY OF THE DATA DELINEATED HEREON. YOU CAN VIEW AND PRINT OUR MAPS AT NO CHARGE FROM OUR WEBSITE AT: <http://ccapps.org/publicgis/>

NOTE
SOME PARCELS DELINEATED HEREON MAY NOT BE PRESENTED IN TRUE SIZE, SHAPE, OR LOCATION DUE TO DISCREPANCIES BETWEEN LOT LINES.

SEARS, THOMPSON
AND SEARS DIVISION
RECORDED 2/3/1860