


PORTION SW1/4 NW1/4 SECTION 17
T.15 N., R.20 E., M.D.B. & M.

PORTION NW1/4 SW1/4 SECTION 17
T.15 N., R.20 E., M.D.B. & M.

PROCTOR & GREEN
DIVISION


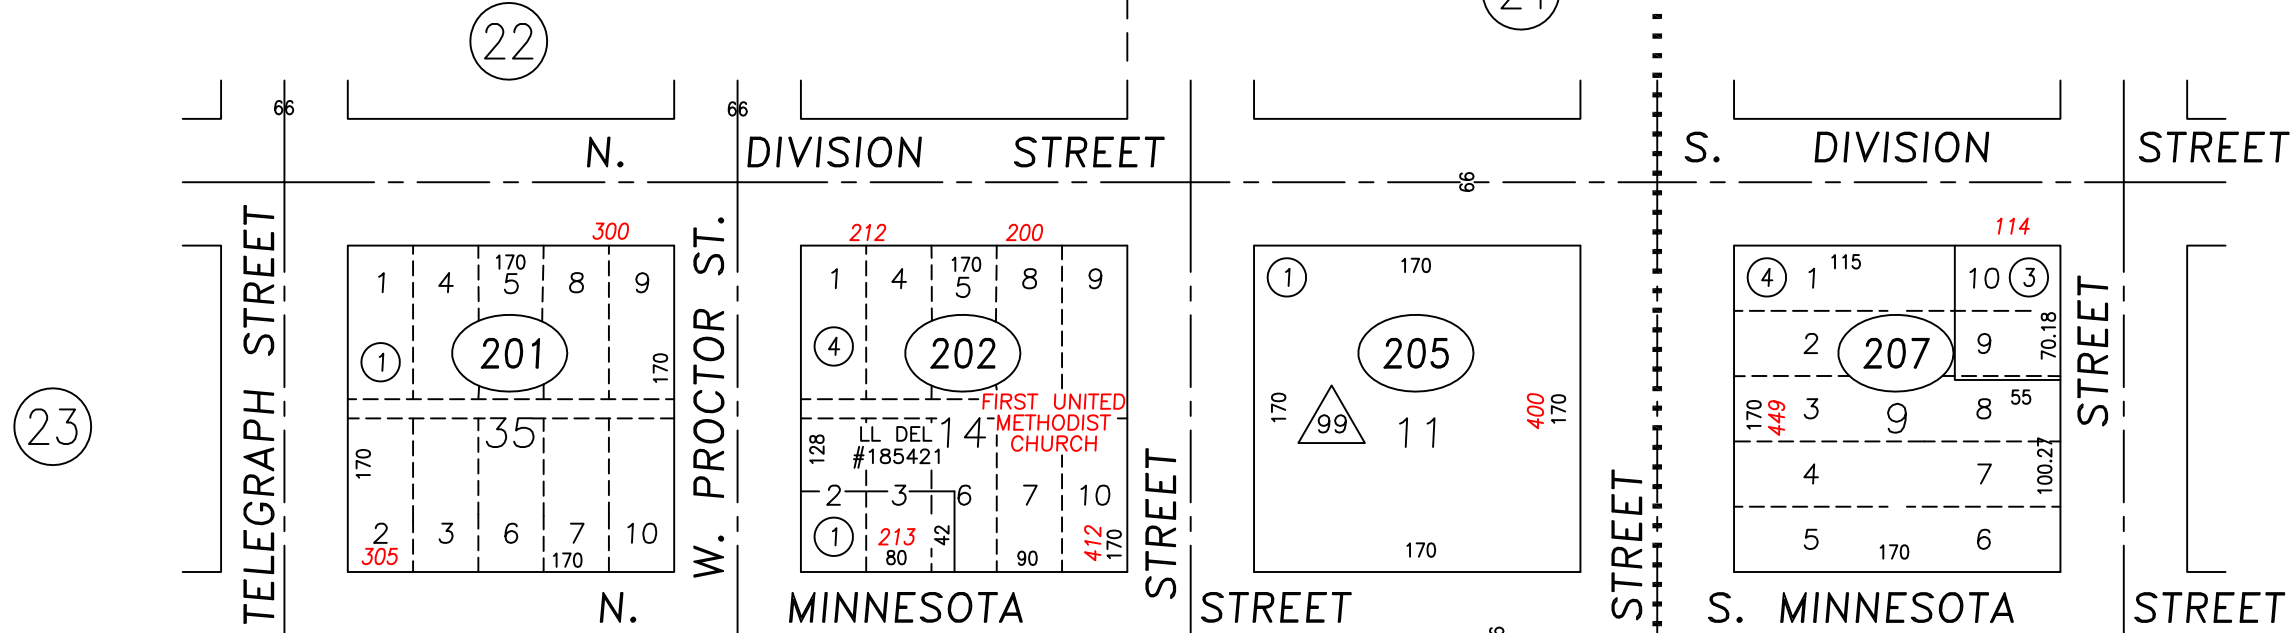


23

12

PORTION SE1/4 NE1/4 SECTION 18
T.15 N., R.20 E., M.D.B. & M.

PHILLIPS
DIVISION

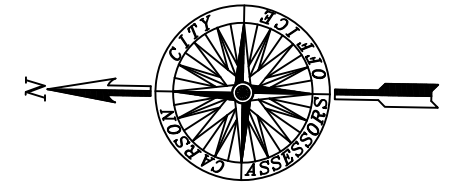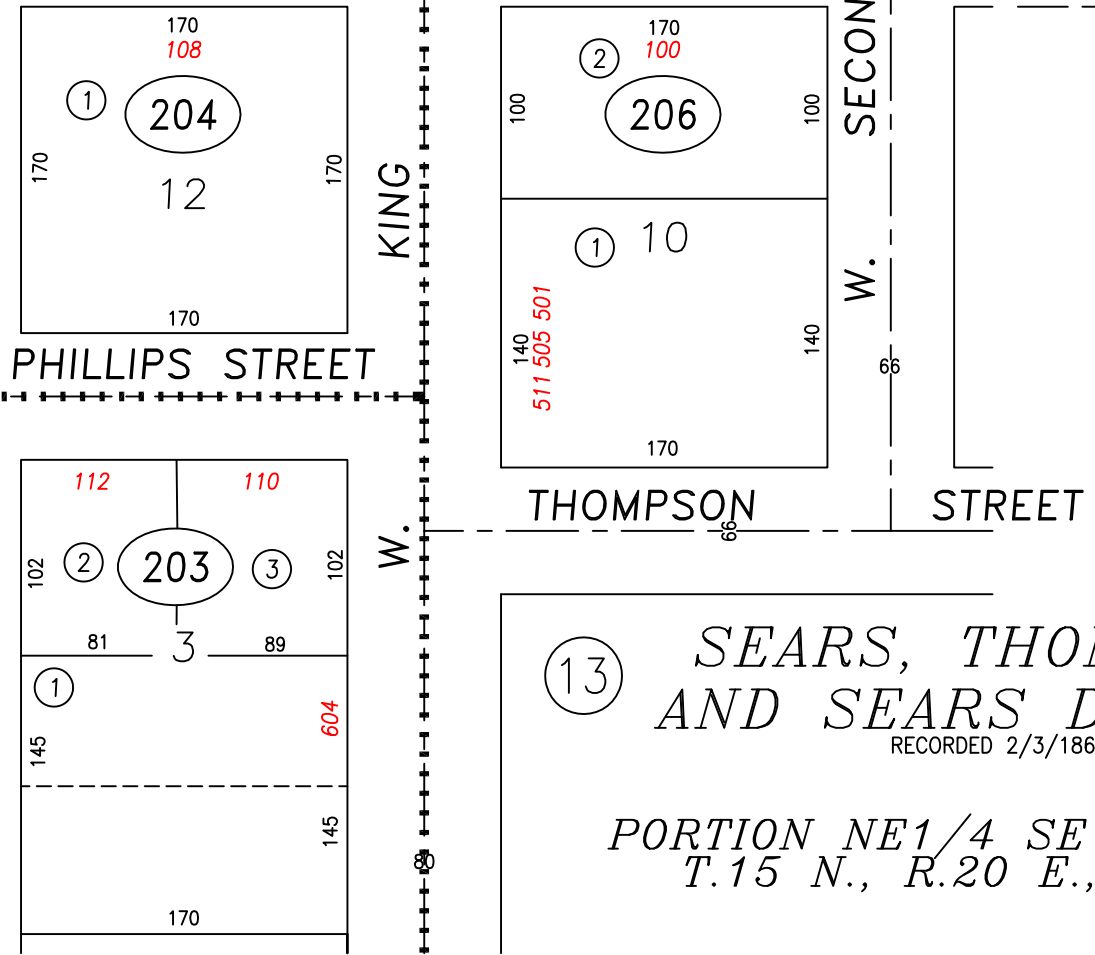

SCALE: 1" = 100'
REVISED: 10/06/2017

SEARS, THOMPSON
AND SEARS DIVISION
RECORDED 2/3/1860

PORTION NE1/4 SE1/4 SECTION 18
T.15 N., R.20 E., M.D.B. & M.

BUILDING ON LEASED LAND

UPDATED ADDRESS TO PARCEL 003-202-04

NOTE
SOME PARCELS DELINEATED HEREON MAY NOT
BE PRESENTED IN TRUE SIZE, SHAPE, OR LOCATION
DUE TO DISCREPANCIES BETWEEN LOT LINES.

CARSON CITY, NEVADA
THIS MAP IS PREPARED FOR THE USE OF THE CARSON CITY
ASSESSOR FOR ASSESSMENT AND ILLUSTRATIVE PURPOSES
ONLY, IT DOES NOT REPRESENT A SURVEY. NO LIABILITY
IS ASSUMED AS TO THE SUFFICIENCY OR ACCURACY OF THE
DATA DELINEATED HEREON. YOU CAN VIEW AND PRINT OUR
MAPS AT NO CHARGE FROM OUR WEBSITE AT: <http://ccapps.org/publicgis/>