


PORTION SW1/4 NW1/4 SECTION 17
T.15 N., R.20 E., M.D.B. & M.

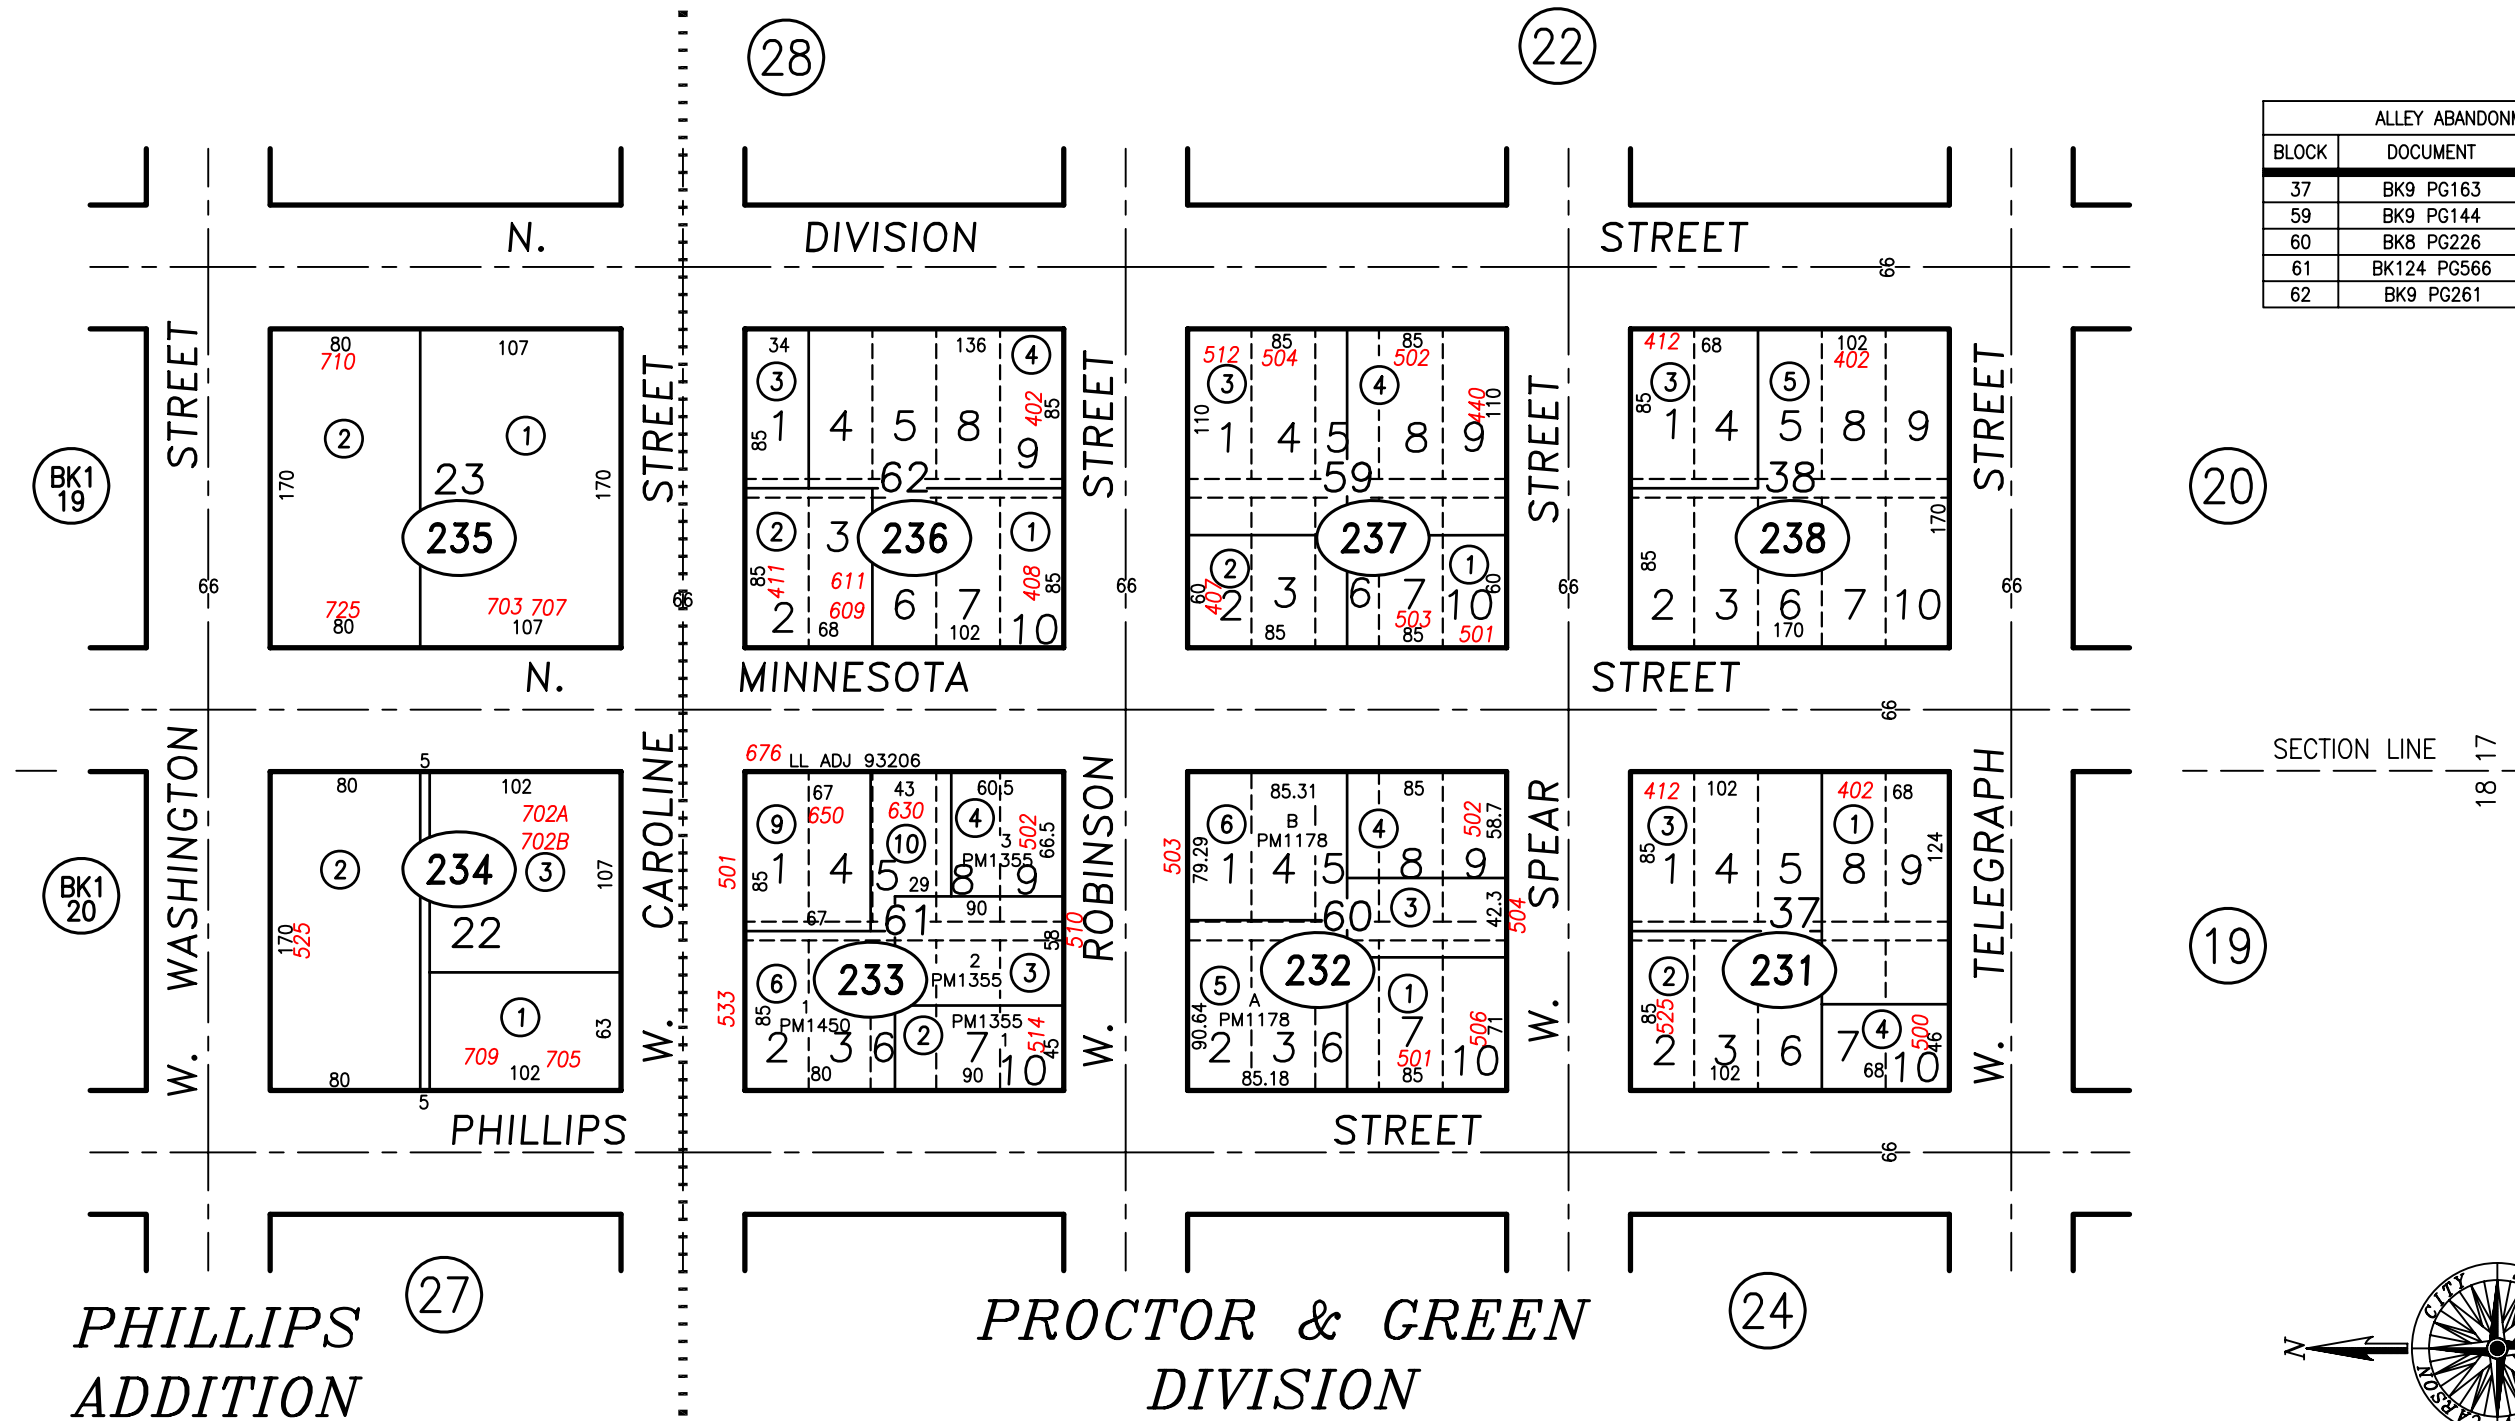


ALLEY ABANDONMENTS		
BLOCK	DOCUMENT	DATE
37	BK9 PG163	2/27/56
59	BK9 PG144	1/6/56
60	BK8 PG226	2/7/49
61	BK124 PG566	6/6/72
62	BK9 PG261	5/9/57

NOTE
SOME PARCELS DELINEATED HEREON MAY NOT
BE PRESENTED IN TRUE SIZE, SHAPE, OR LOCATION
DUE TO DISCREPANCIES BETWEEN LOT LINES.

STANDARDIZED PAGE
CARSON CITY, NEVADA
THIS MAP IS PREPARED FOR THE USE OF THE CARSON CITY
ASSESSOR FOR ASSESSMENT AND ILLUSTRATIVE PURPOSES
ONLY, IT DOES NOT REPRESENT A SURVEY. NO LIABILITY
IS ASSUMED AS TO THE SUFFICIENCY OR ACCURACY OF THE
DATA DELINEATED HEREON. YOU CAN VIEW AND PRINT OUR
MAPS AT NO CHARGE FROM OUR WEBSITE AT
WWW.CARSON-CITY.NV.US

PORTION SE1/4 NE1/4 SECTION 18
T.15 N., R.20 E., M.D.B. & M.

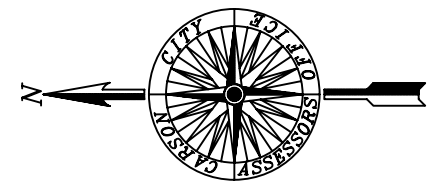

SCALE: 1" = 100'
REVISED: 2/01/2008