


PORTION SW1/4 SW1/4
SECTION 17, T.15 N., R.20 E.,
M.D.B. & M.


PORTION SE1/4 SW1/4
SECTION 17, T.15 N., R.20 E.,
M.D.B. & M.

ALLEY ABANDONMENTS		
BLOCK	DOCUMENT	DATE
13	BK 54 PG 156	9/6/51
19	BK 9 PG 143	
21	BK 7 PG 249	7/11/40

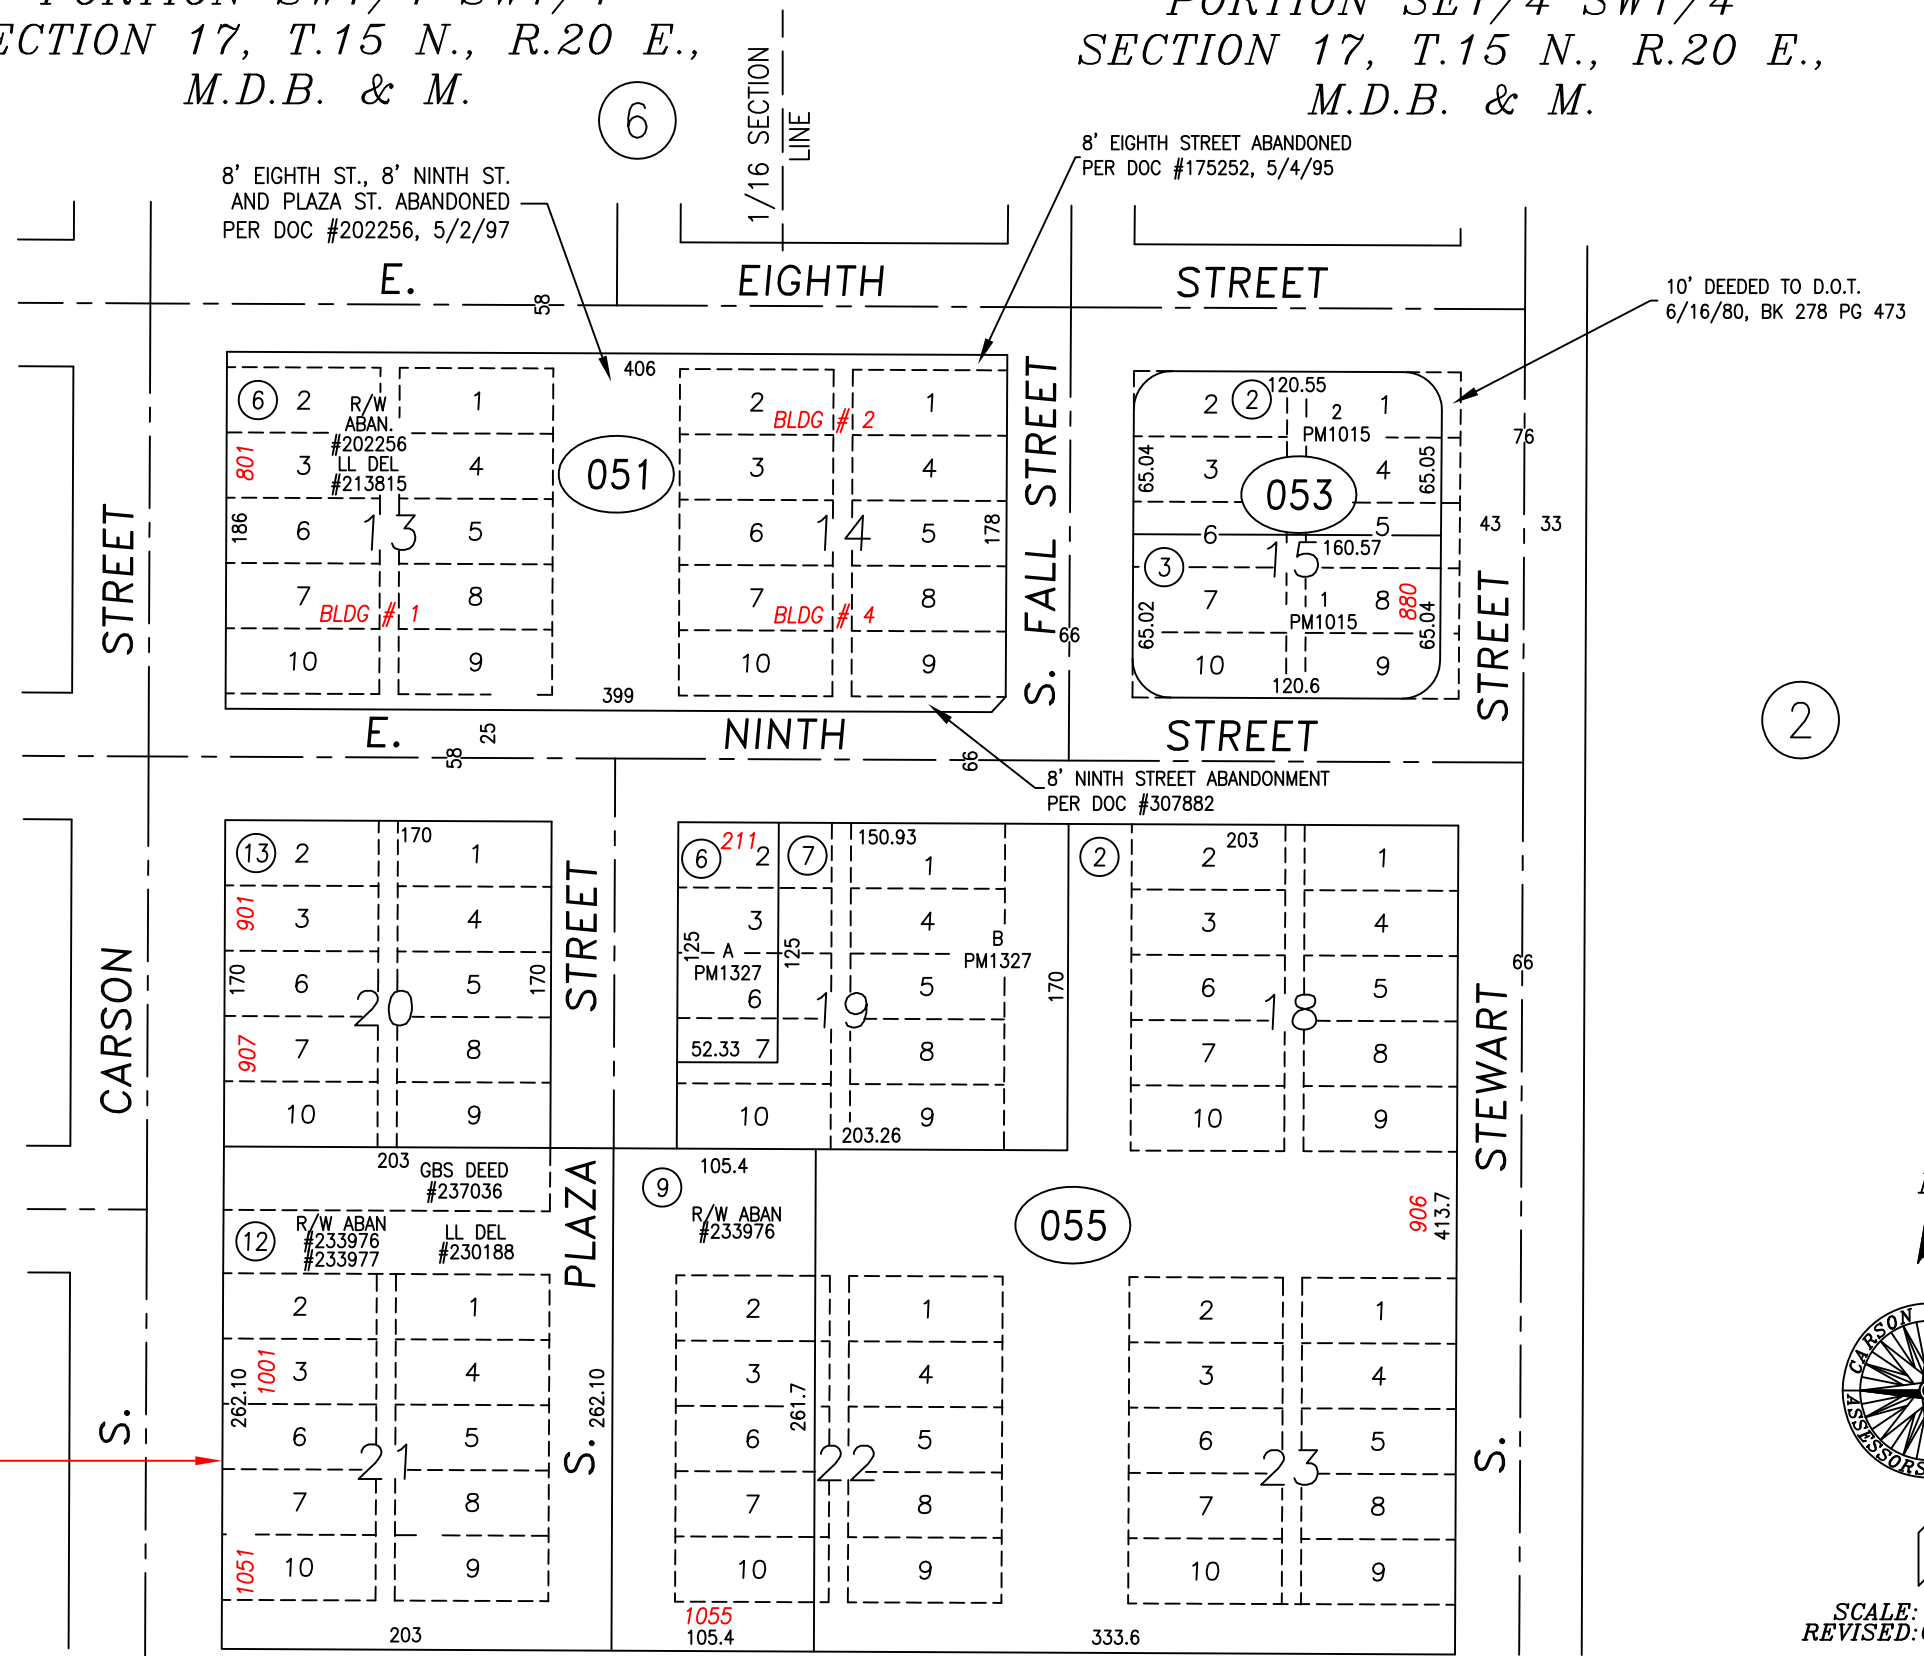

BK3
8

1007
1013
1021
1027
1033
1049
1063
1071
1079
1083
1087

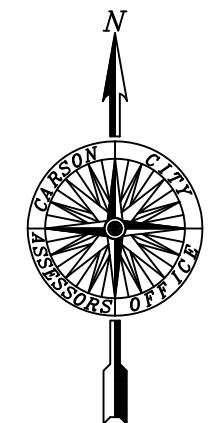

SCALE: 1" = 100'
REVISED: 03/05/2018

PIERSON & GOODRIDGE
ADDITION

UPDATED DIMENSIONS TO PARCEL 004-055-12 PER DOC #483044

NOTE
SOME PARCELS DELINEATED HEREON MAY NOT
BE PRESENTED IN TRUE SIZE, SHAPE, OR LOCATION
DUE TO DISCREPANCIES BETWEEN LOT LINES.
CARSON CITY, NEVADA
THIS MAP IS PREPARED FOR THE USE OF THE CARSON CITY
ASSESSOR FOR ASSESSMENT AND ILLUSTRATIVE PURPOSES
ONLY, IT DOES NOT REPRESENT A SURVEY. NO LIABILITY
IS ASSUMED AS TO THE SUFFICIENCY OR ACCURACY OF THE
DATA DELINEATED HEREON. YOU CAN VIEW AND PRINT OUR
MAPS AT NO CHARGE FROM OUR WEBSITE AT: <http://ccapps.org/publicgis/>