


PORTION SW1/4 NW1/4 SEC. 17  
T.15 N., R.20 E., M.D.B. & M.


PORTION NW1/4 SW1/4 SEC. 17  
T.15 N., R.20 E., M.D.B. & M.

PROCTOR & GREEN  
DIVISION  
PORTION SE1/4 NW1/4 SEC. 17  
T.15 N., R.20 E., M.D.B. & M.

PORTION NE1/4 SW1/4 SEC. 17  
T.15 N., R.20 E., M.D.B. & M.

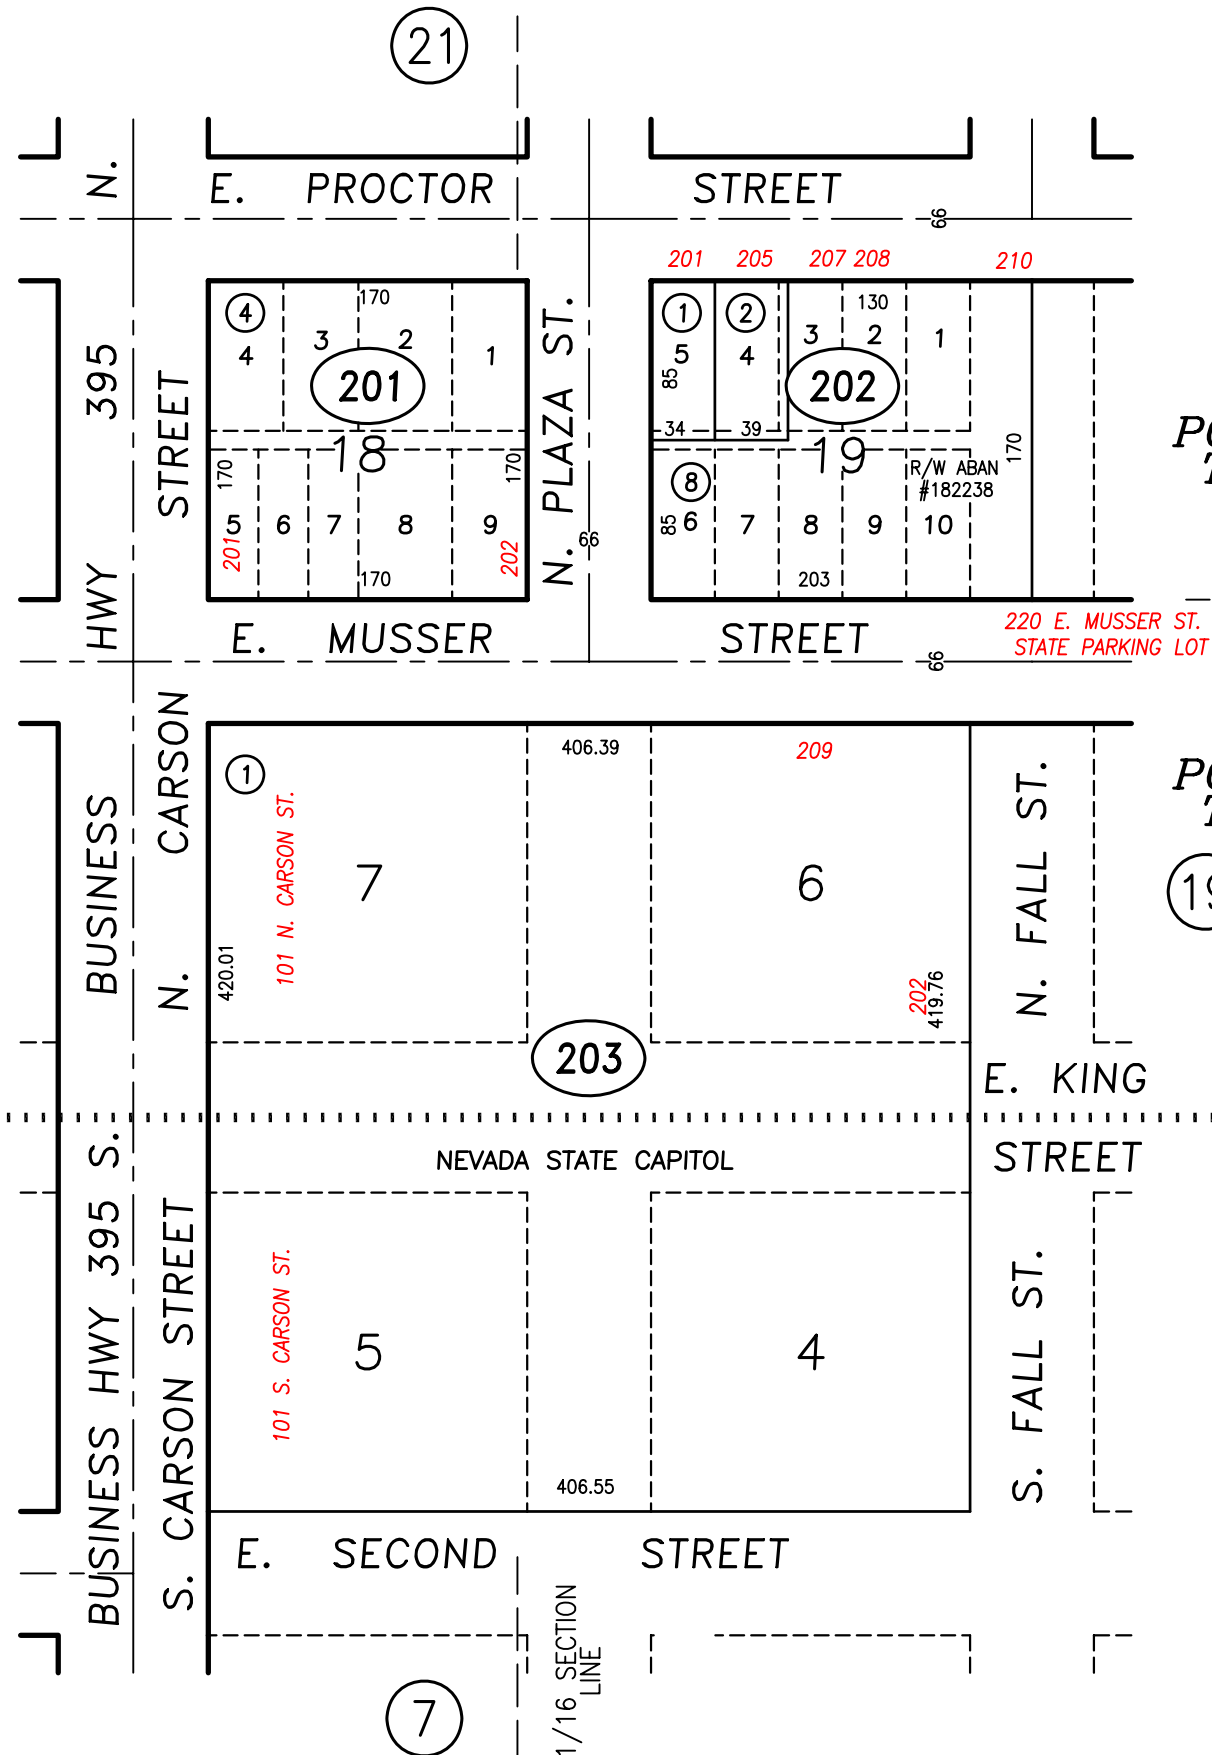

1/4 SECTION LINE

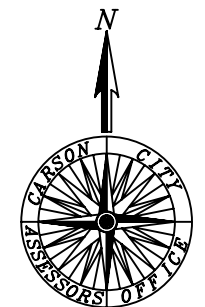

SCALE: 1" = 100'  
REVISED: 6/05/2008

SEARS, THOMPSON  
AND SEARS DIVISION  
RECORDED 2/3/1860

NOTE  
SOME PARCELS DELINEATED HEREON MAY NOT  
BE PRESENTED IN TRUE SIZE, SHAPE, OR LOCATION  
DUE TO DISCREPANCIES BETWEEN LOT LINES.  
CARSON CITY, NEVADA  
THIS MAP IS PREPARED FOR THE USE OF THE CARSON CITY  
ASSESSOR FOR ASSESSMENT AND ILLUSTRATIVE PURPOSES  
ONLY, IT DOES NOT REPRESENT A SURVEY. NO LIABILITY  
IS ASSUMED AS TO THE SUFFICIENCY OR ACCURACY OF THE  
DATA DELINEATED HEREON. YOU CAN VIEW AND PRINT OUR  
MAPS AT NO CHARGE FROM OUR WEBSITE AT  
WWW.CARSON-CITY.NV.US

STANDARDIZED PAGE