



PORTION SW1/4 NE1/4 SECTION 17  
T.15 N., R.20 E., M.D.B. & M.

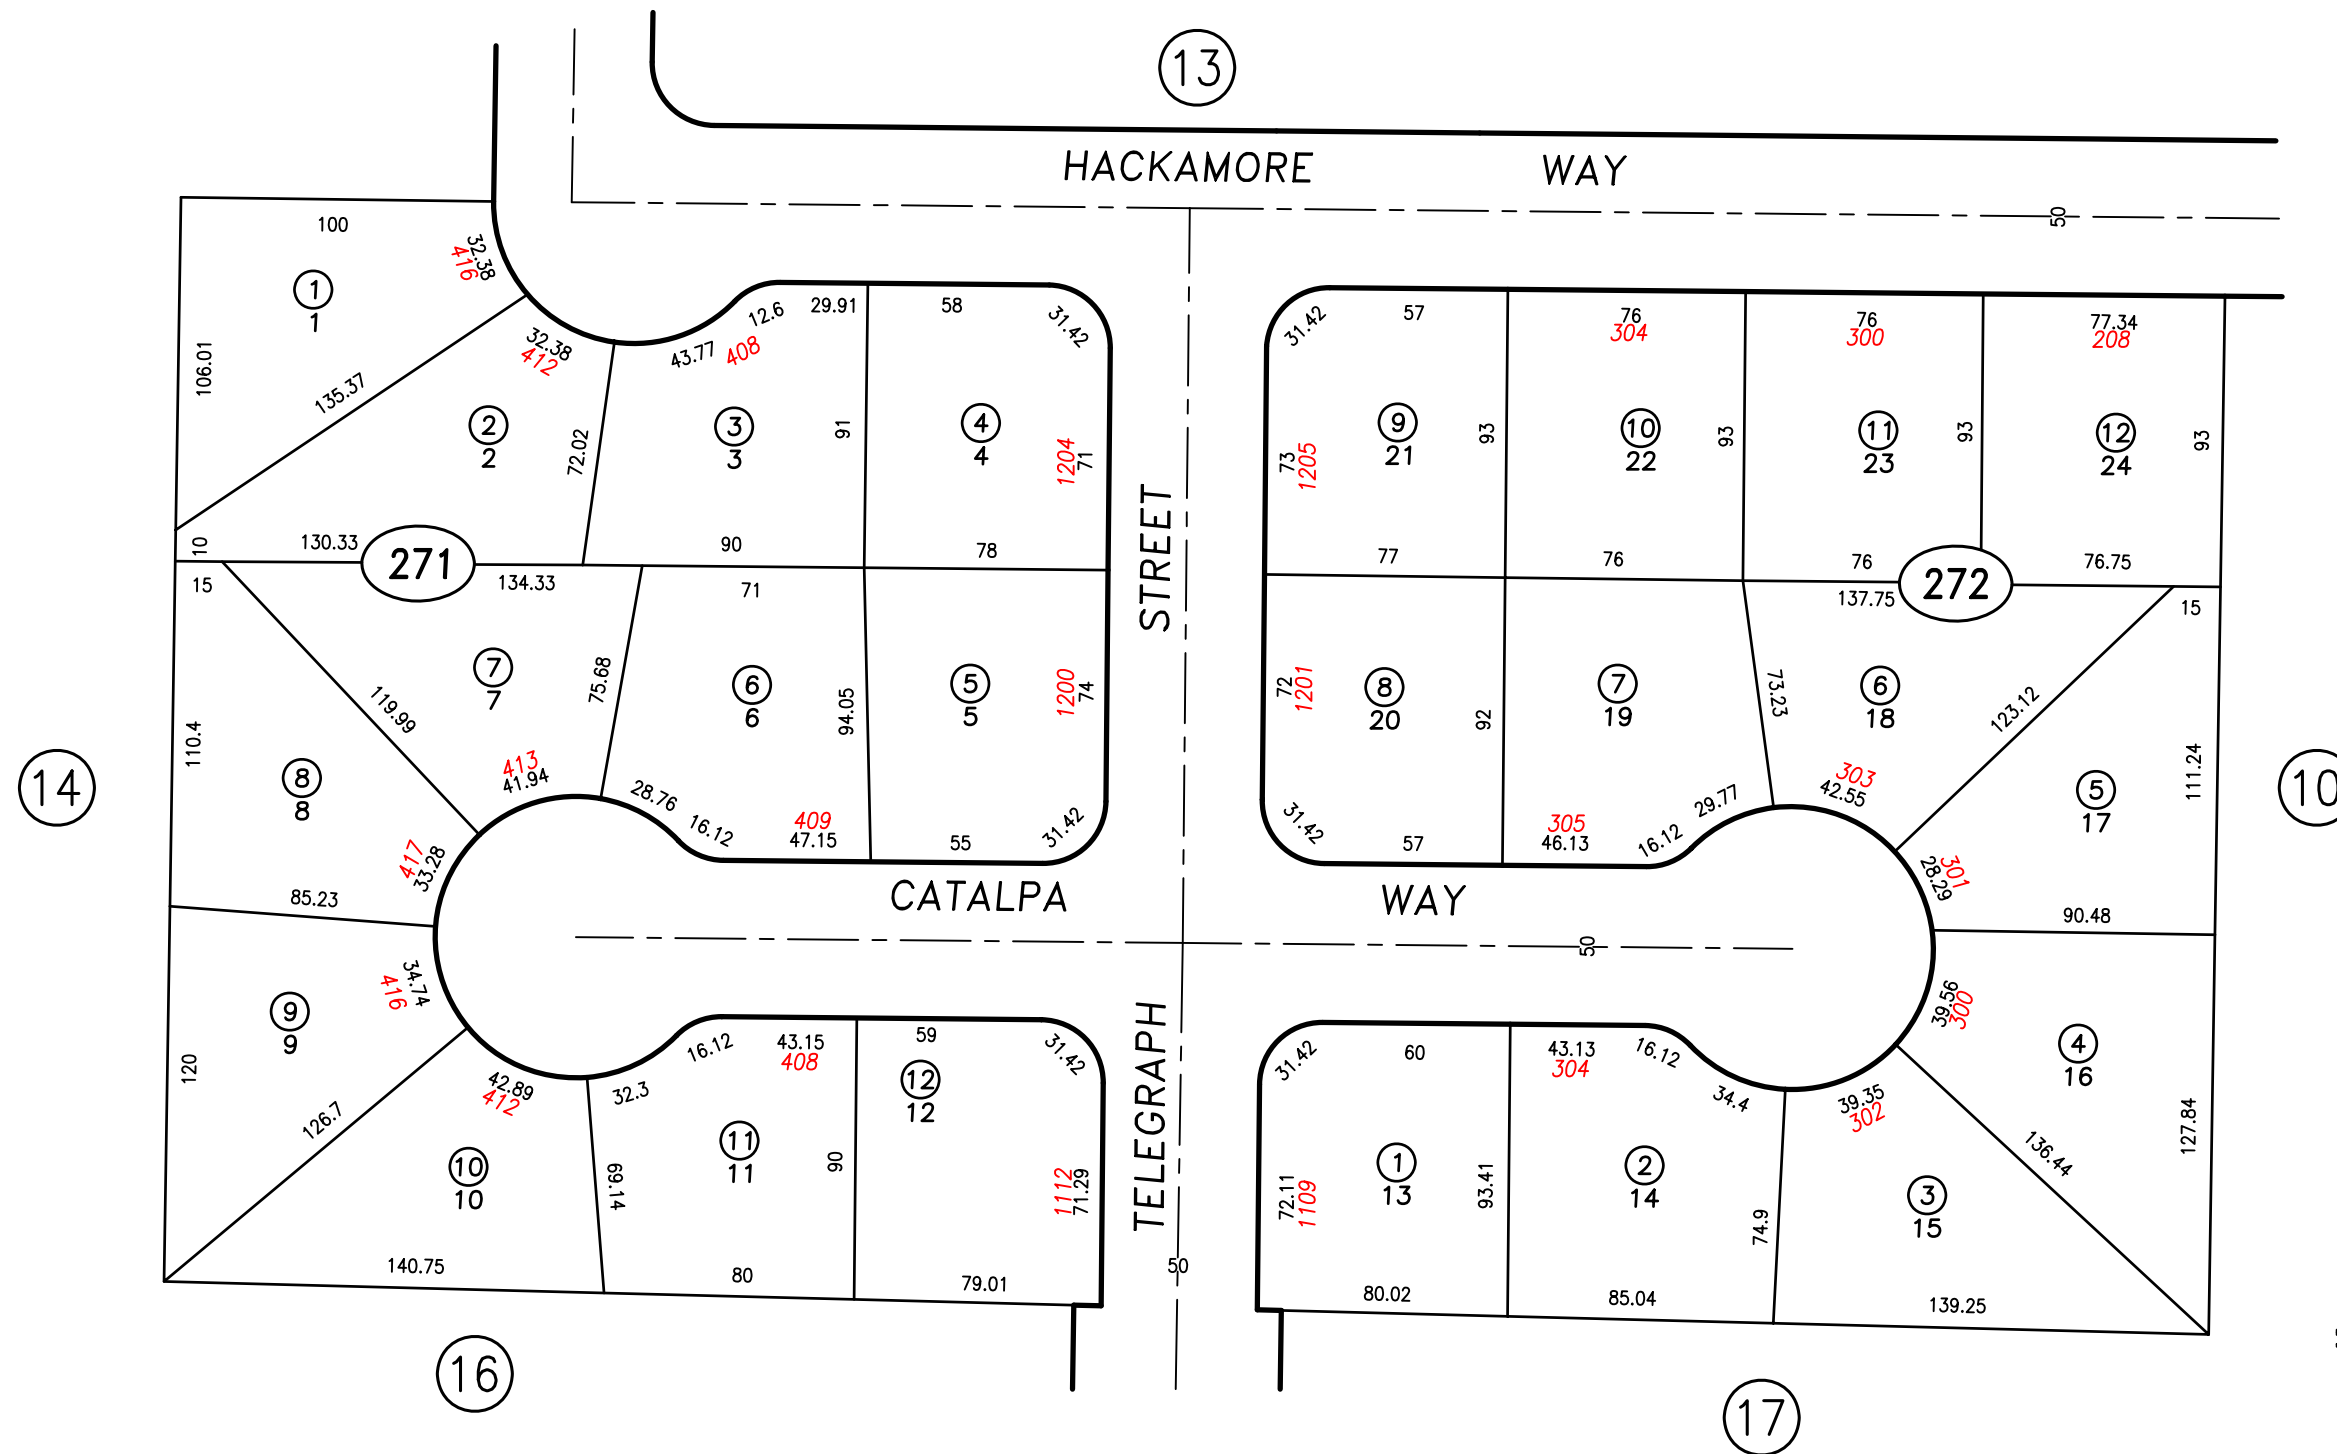

PURPLE SAGE SUBD.  
UNIT NO. 2

RECORDED 9/1/71

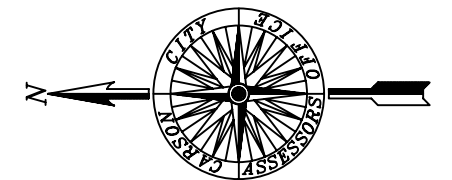

SCALE: 1" = 60'  
REVISED: 6/06/2008

STANDARDIZE PAGE  
CARSON CITY, NEVADA  
THIS MAP IS PREPARED FOR THE USE OF THE CARSON CITY ASSESSOR FOR ASSESSMENT AND ILLUSTRATIVE PURPOSES ONLY. IT DOES NOT REPRESENT A SURVEY. NO LIABILITY IS ASSUMED AS TO THE SUFFICIENCY OR ACCURACY OF THE DATA DELINEATED HEREON. YOU CAN VIEW AND PRINT OUR MAPS AT NO CHARGE FROM OUR WEBSITE AT WWW.CARSON-CITY.NV.US