



PORTION SE1/4 NE1/4 SECTION 17
T.15 N., R.20 E., M.D.B. & M.

POR. SW1/4 NW1/4 SEC. 16
T.15 N., R.20 E., M.D.B. & M.

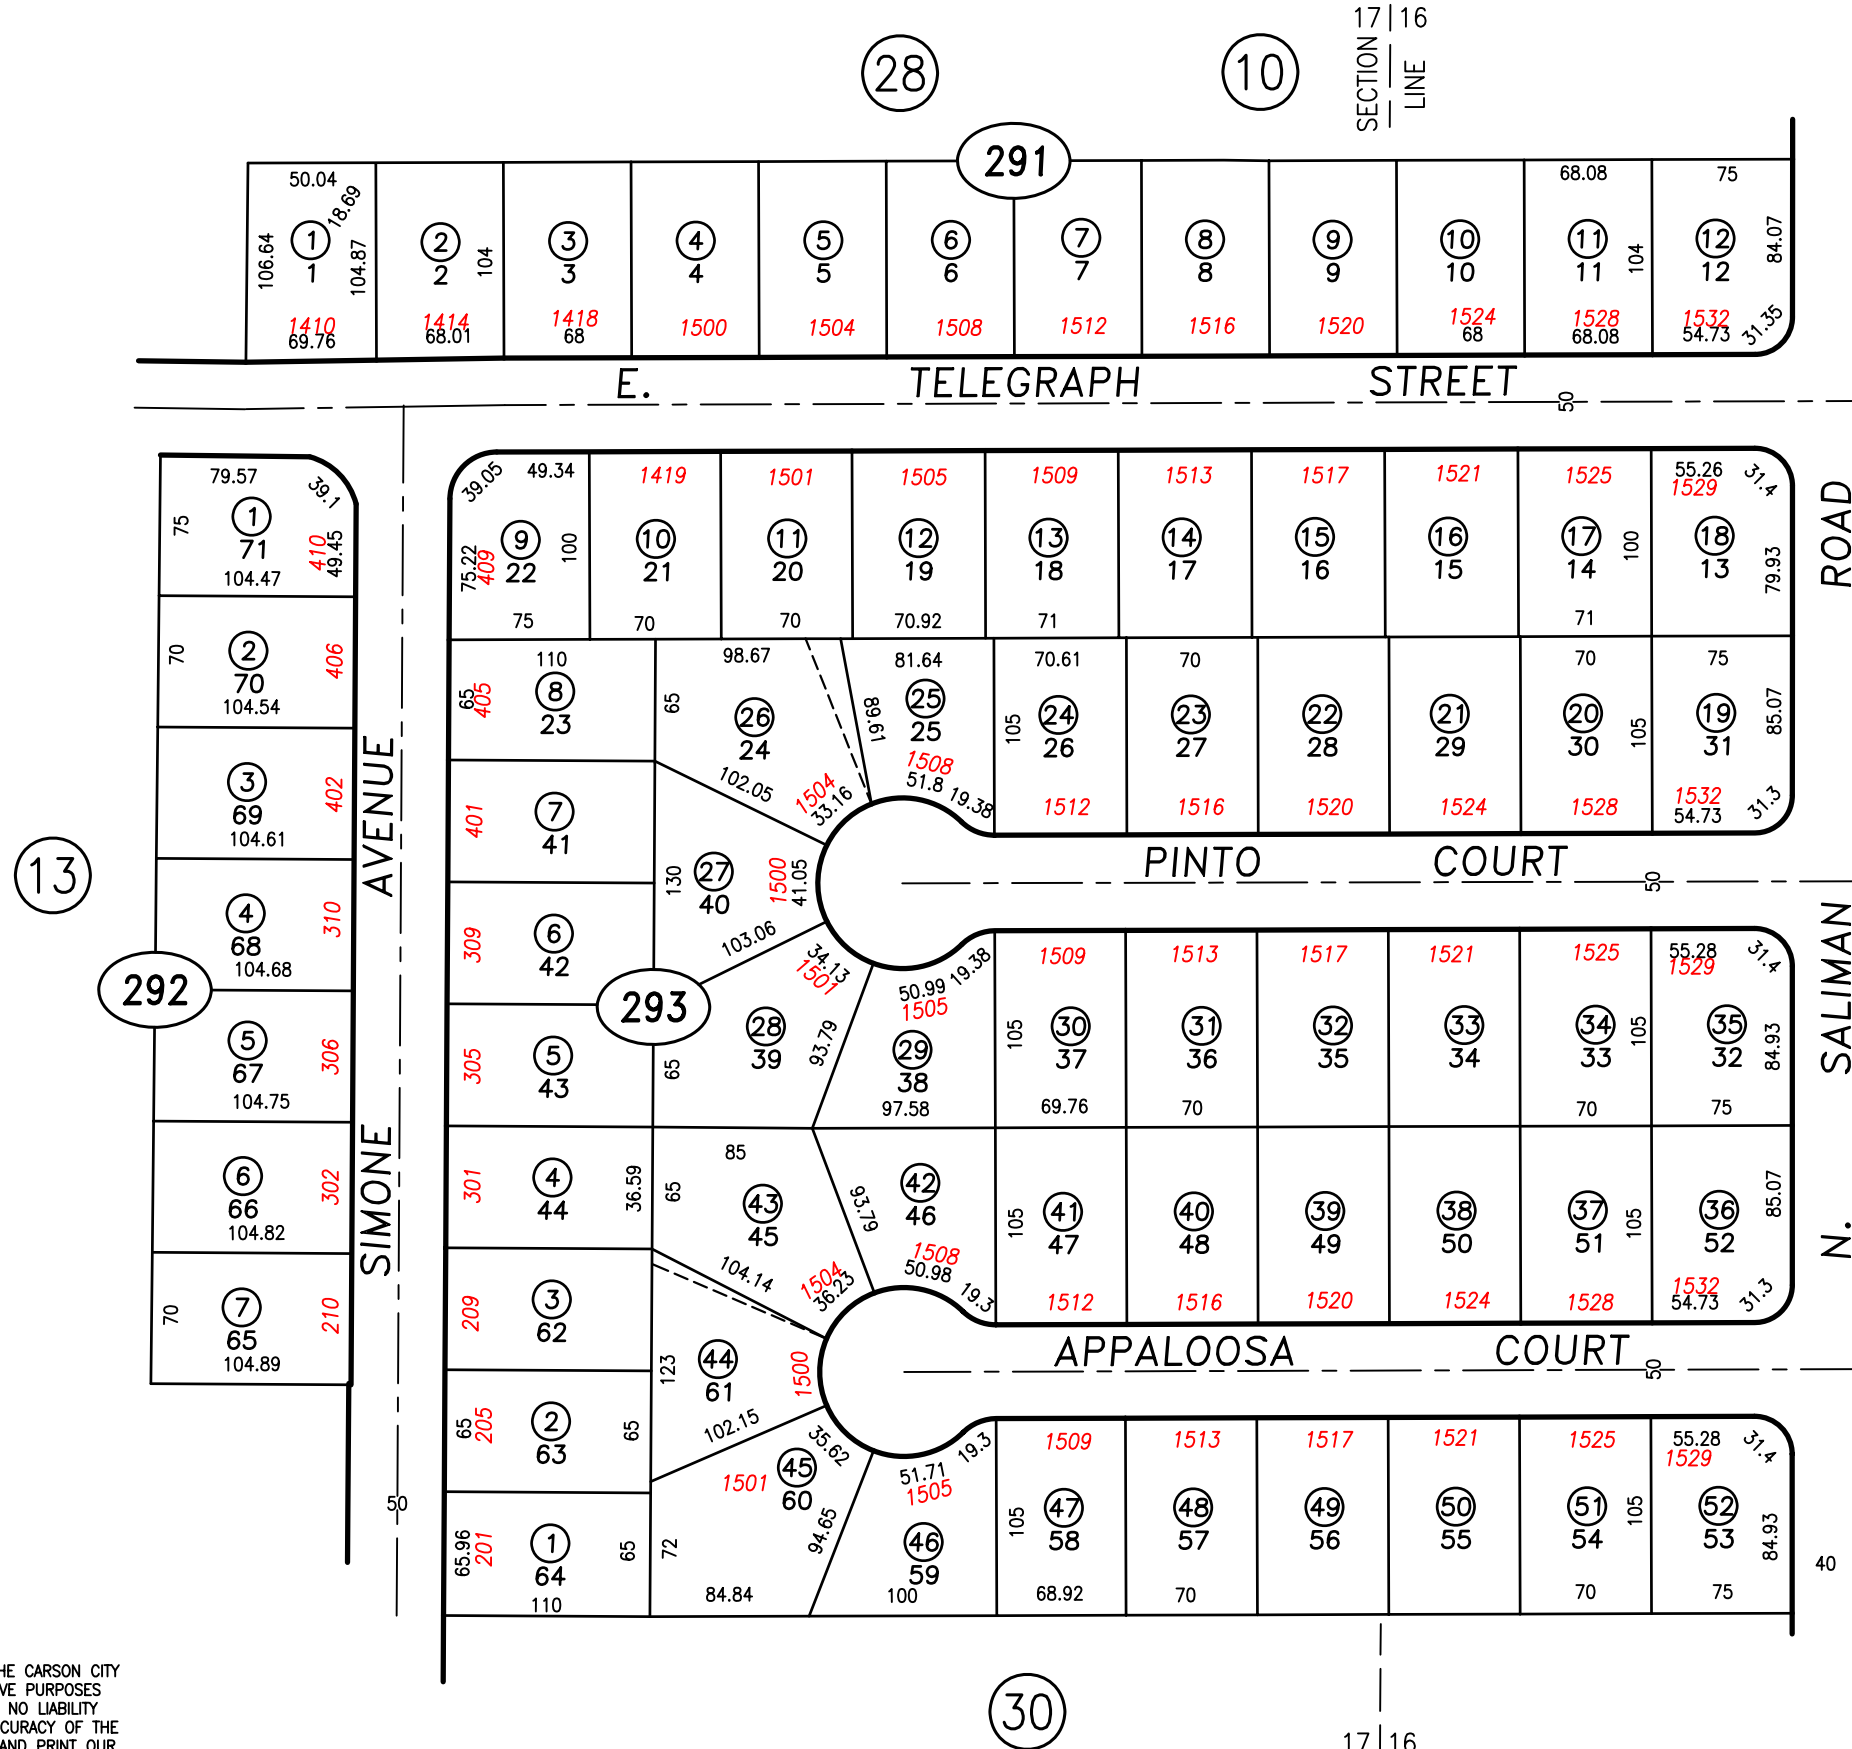

LOMPA ESTATES
NO. 1
RECORDED 10/10/73

BK10
4

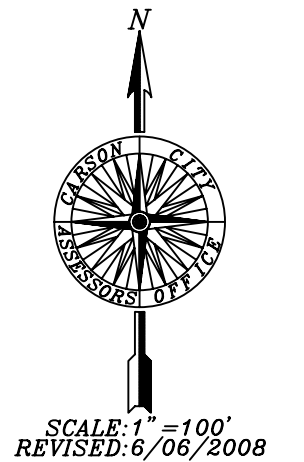

STANDARDIZE PAGE: CARSON CITY, NEVADA
THIS MAP IS PREPARED FOR THE USE OF THE CARSON CITY ASSESSOR FOR ASSESSMENT AND ILLUSTRATIVE PURPOSES ONLY. IT DOES NOT REPRESENT A SURVEY. NO LIABILITY IS ASSUMED AS TO THE SUFFICIENCY OR ACCURACY OF THE DATA DELINEATED HEREON. YOU CAN VIEW AND PRINT OUR MAPS AT NO CHARGE FROM OUR WEBSITE AT WWW.CARSON-CITY.NV.US