



PORTION NE1/4 SE1/4 SECTION 17
T.15 N., R.20 E., M.D.B. & M.

PORTION NW1/4 SW1/4 SECTION 16
T.15 N., R.20 E., M.D.B. & M.

4-30

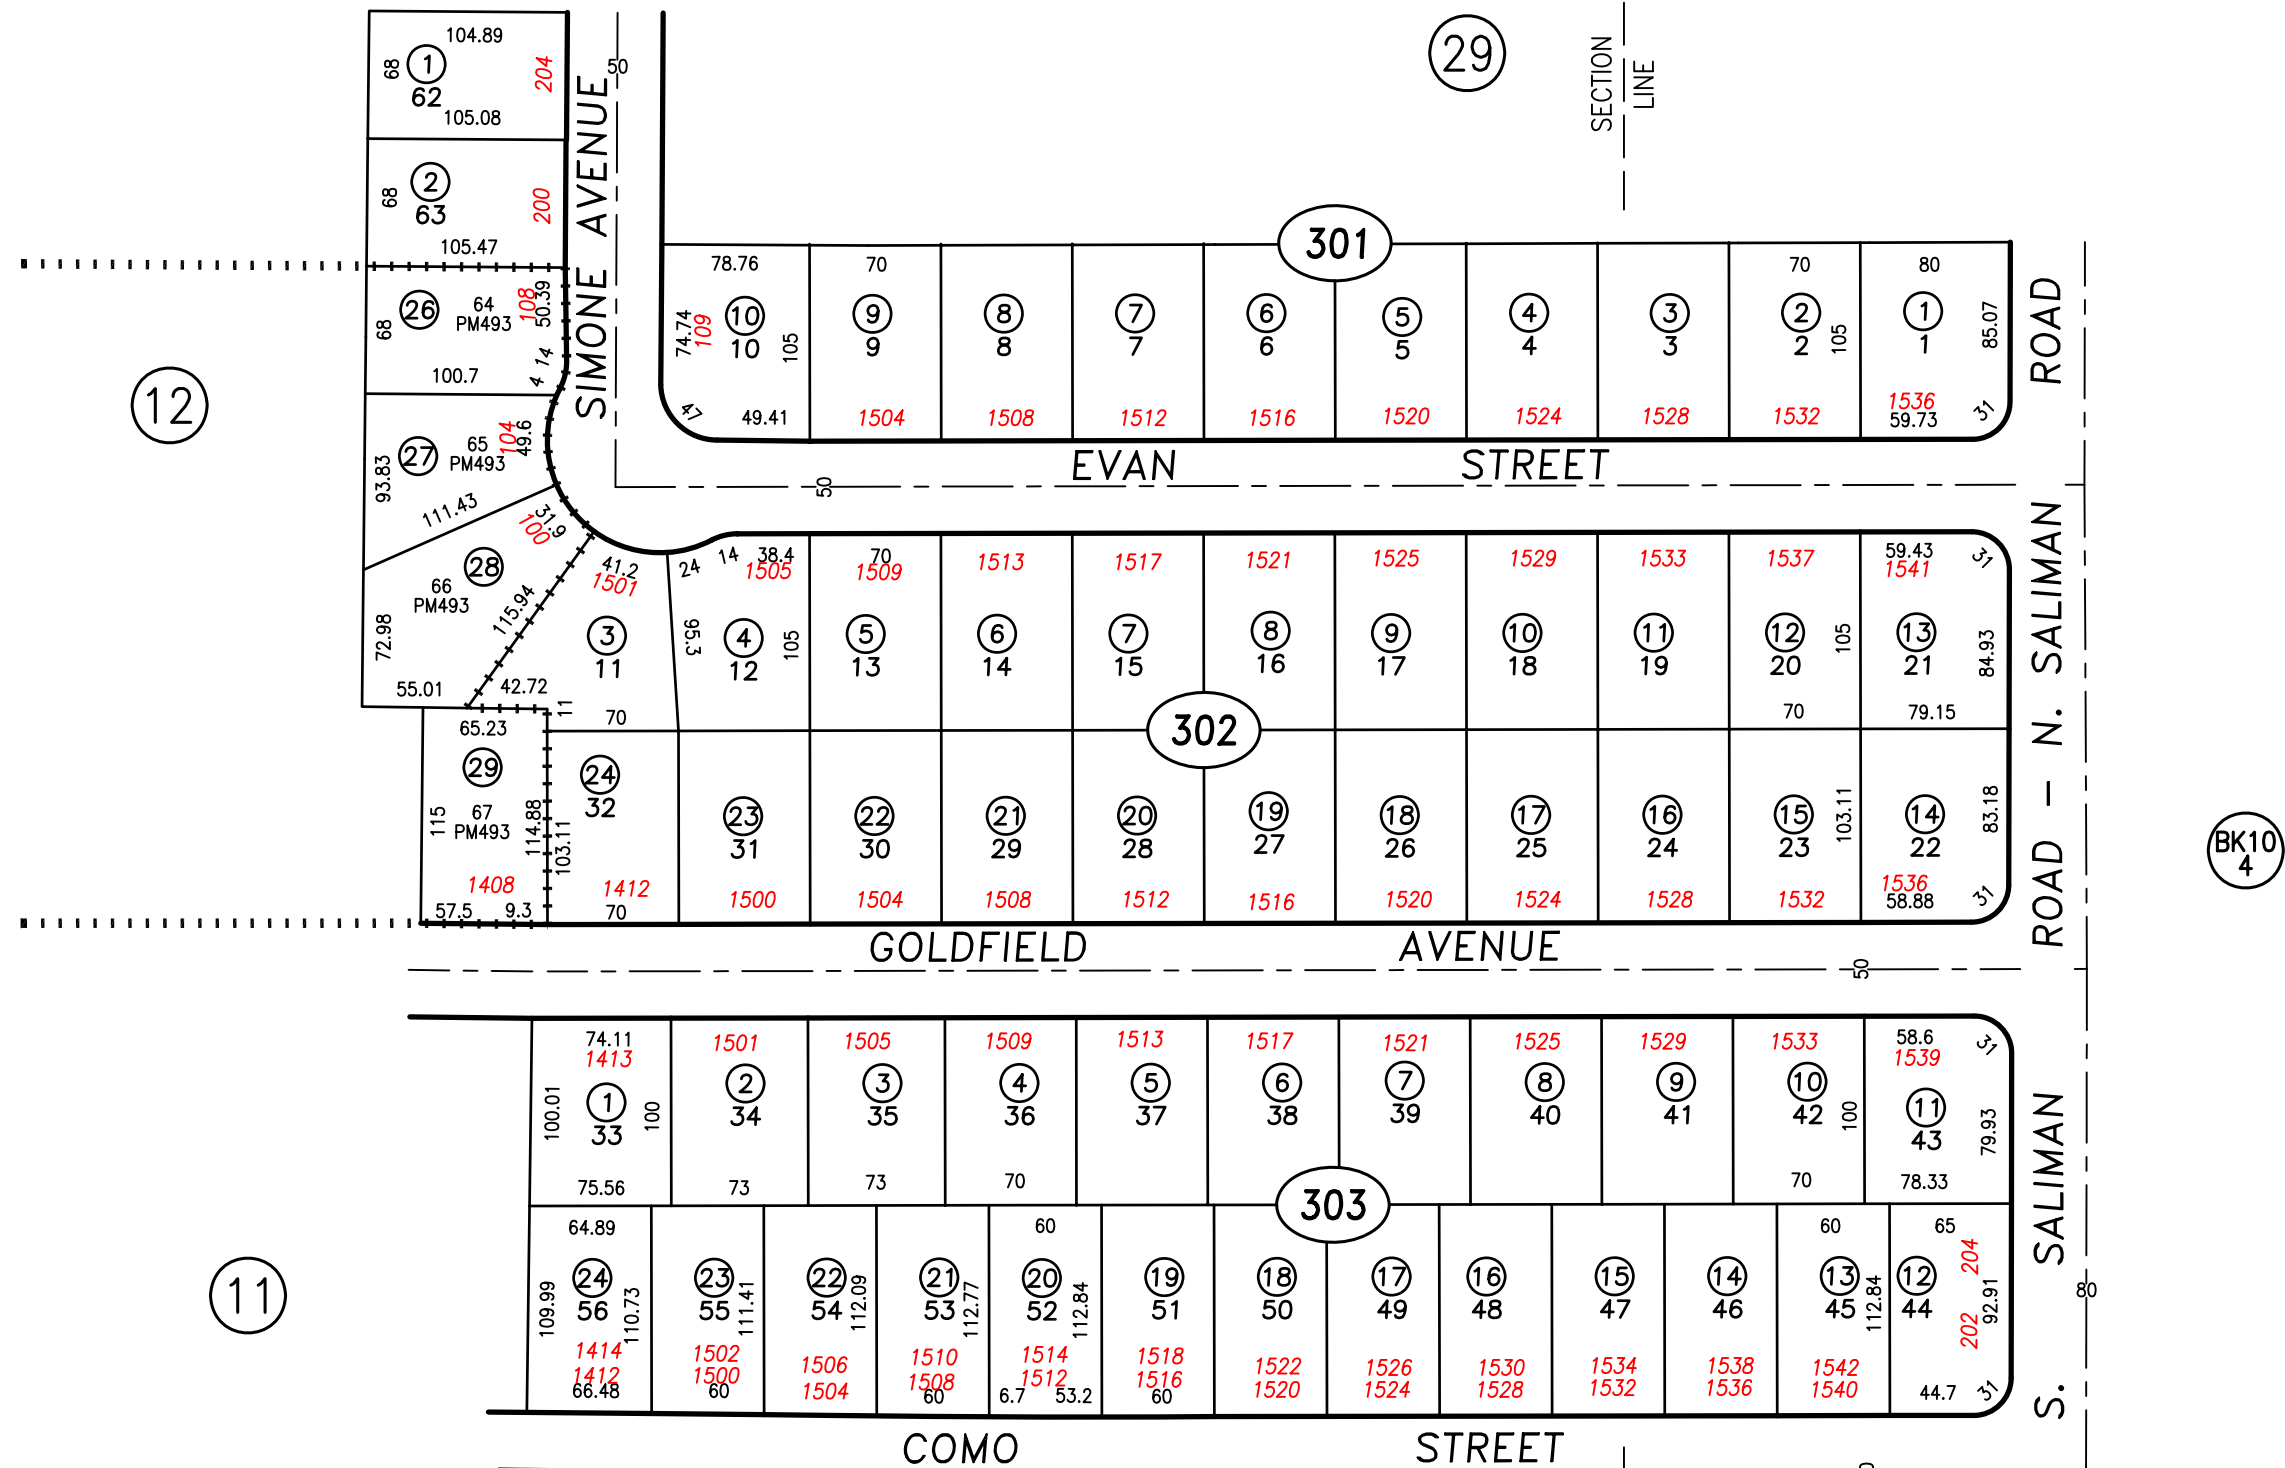

BK10
4

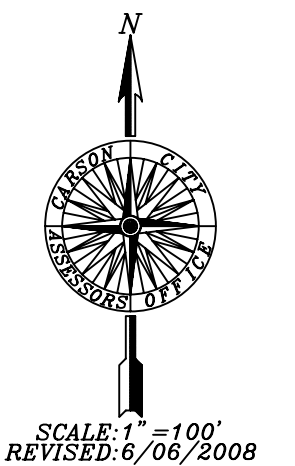

STANDARDIZE PAGE CARSON CITY, NEVADA
THIS MAP IS PREPARED FOR THE USE OF THE CARSON CITY ASSESSOR FOR ASSESSMENT AND ILLUSTRATIVE PURPOSES ONLY. IT DOES NOT REPRESENT A SURVEY. NO LIABILITY IS ASSUMED AS TO THE SUFFICIENCY OR ACCURACY OF THE DATA DELINEATED HEREON. YOU CAN VIEW AND PRINT OUR MAPS AT NO CHARGE FROM OUR WEBSITE AT WWW.CARSON-CITY.NV.US

LOMPA ESTATES SUBDIVISION
UNIT NO. 2
RECORDED 7/25/75