
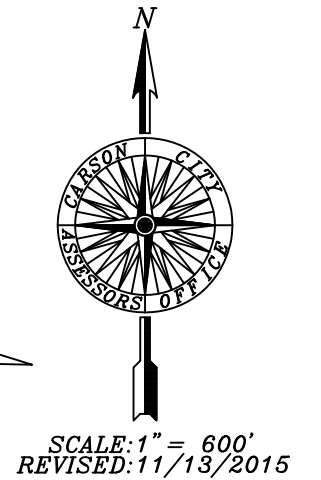


APN	MAP
005-011-04	#219552
005-011-05	R/S 2711, #219552
005-012-03	R/S 2455
005-012-04	A PM1027 LESS R/W
005-012-05	B-1 PM1024 LESS R/W

APN	ADDRESS
005-011-72	2600 COLLEGE PKWY #6
005-011-74	2979 ARROWHEAD DR
005-011-75	2963 ARROWHEAD DR
005-011-76	2989 ARROWHEAD DR
005-011-77	2985 ARROWHEAD DR
005-011-78	3020 COLLEGE PKWY
005-011-79	2700 COLLEGE PKWY
005-011-80	2800 COLLEGE PKWY
005-011-83	2640 COLLEGE PKWY
005-011-84	2600 COLLEGE PKWY
005-011-86	2500 COLLEGE PKWY
005-011-87	2600 COLLEGE PKWY #36,#37&38
005-011-88	2600 COLLEGE PKWY #34 & #35
005-011-89	2600 COLLEGE PKWY #33
005-011-90	2500 COLLEGE PKWY
005-011-91	2640 COLLEGE PKWY
005-011-94	4331 GONI RD
005-011-97	2101 ARROWHEAD DR
005-011-98	2001 ARROWHEAD DR
005-011-99	4393 GONI RD

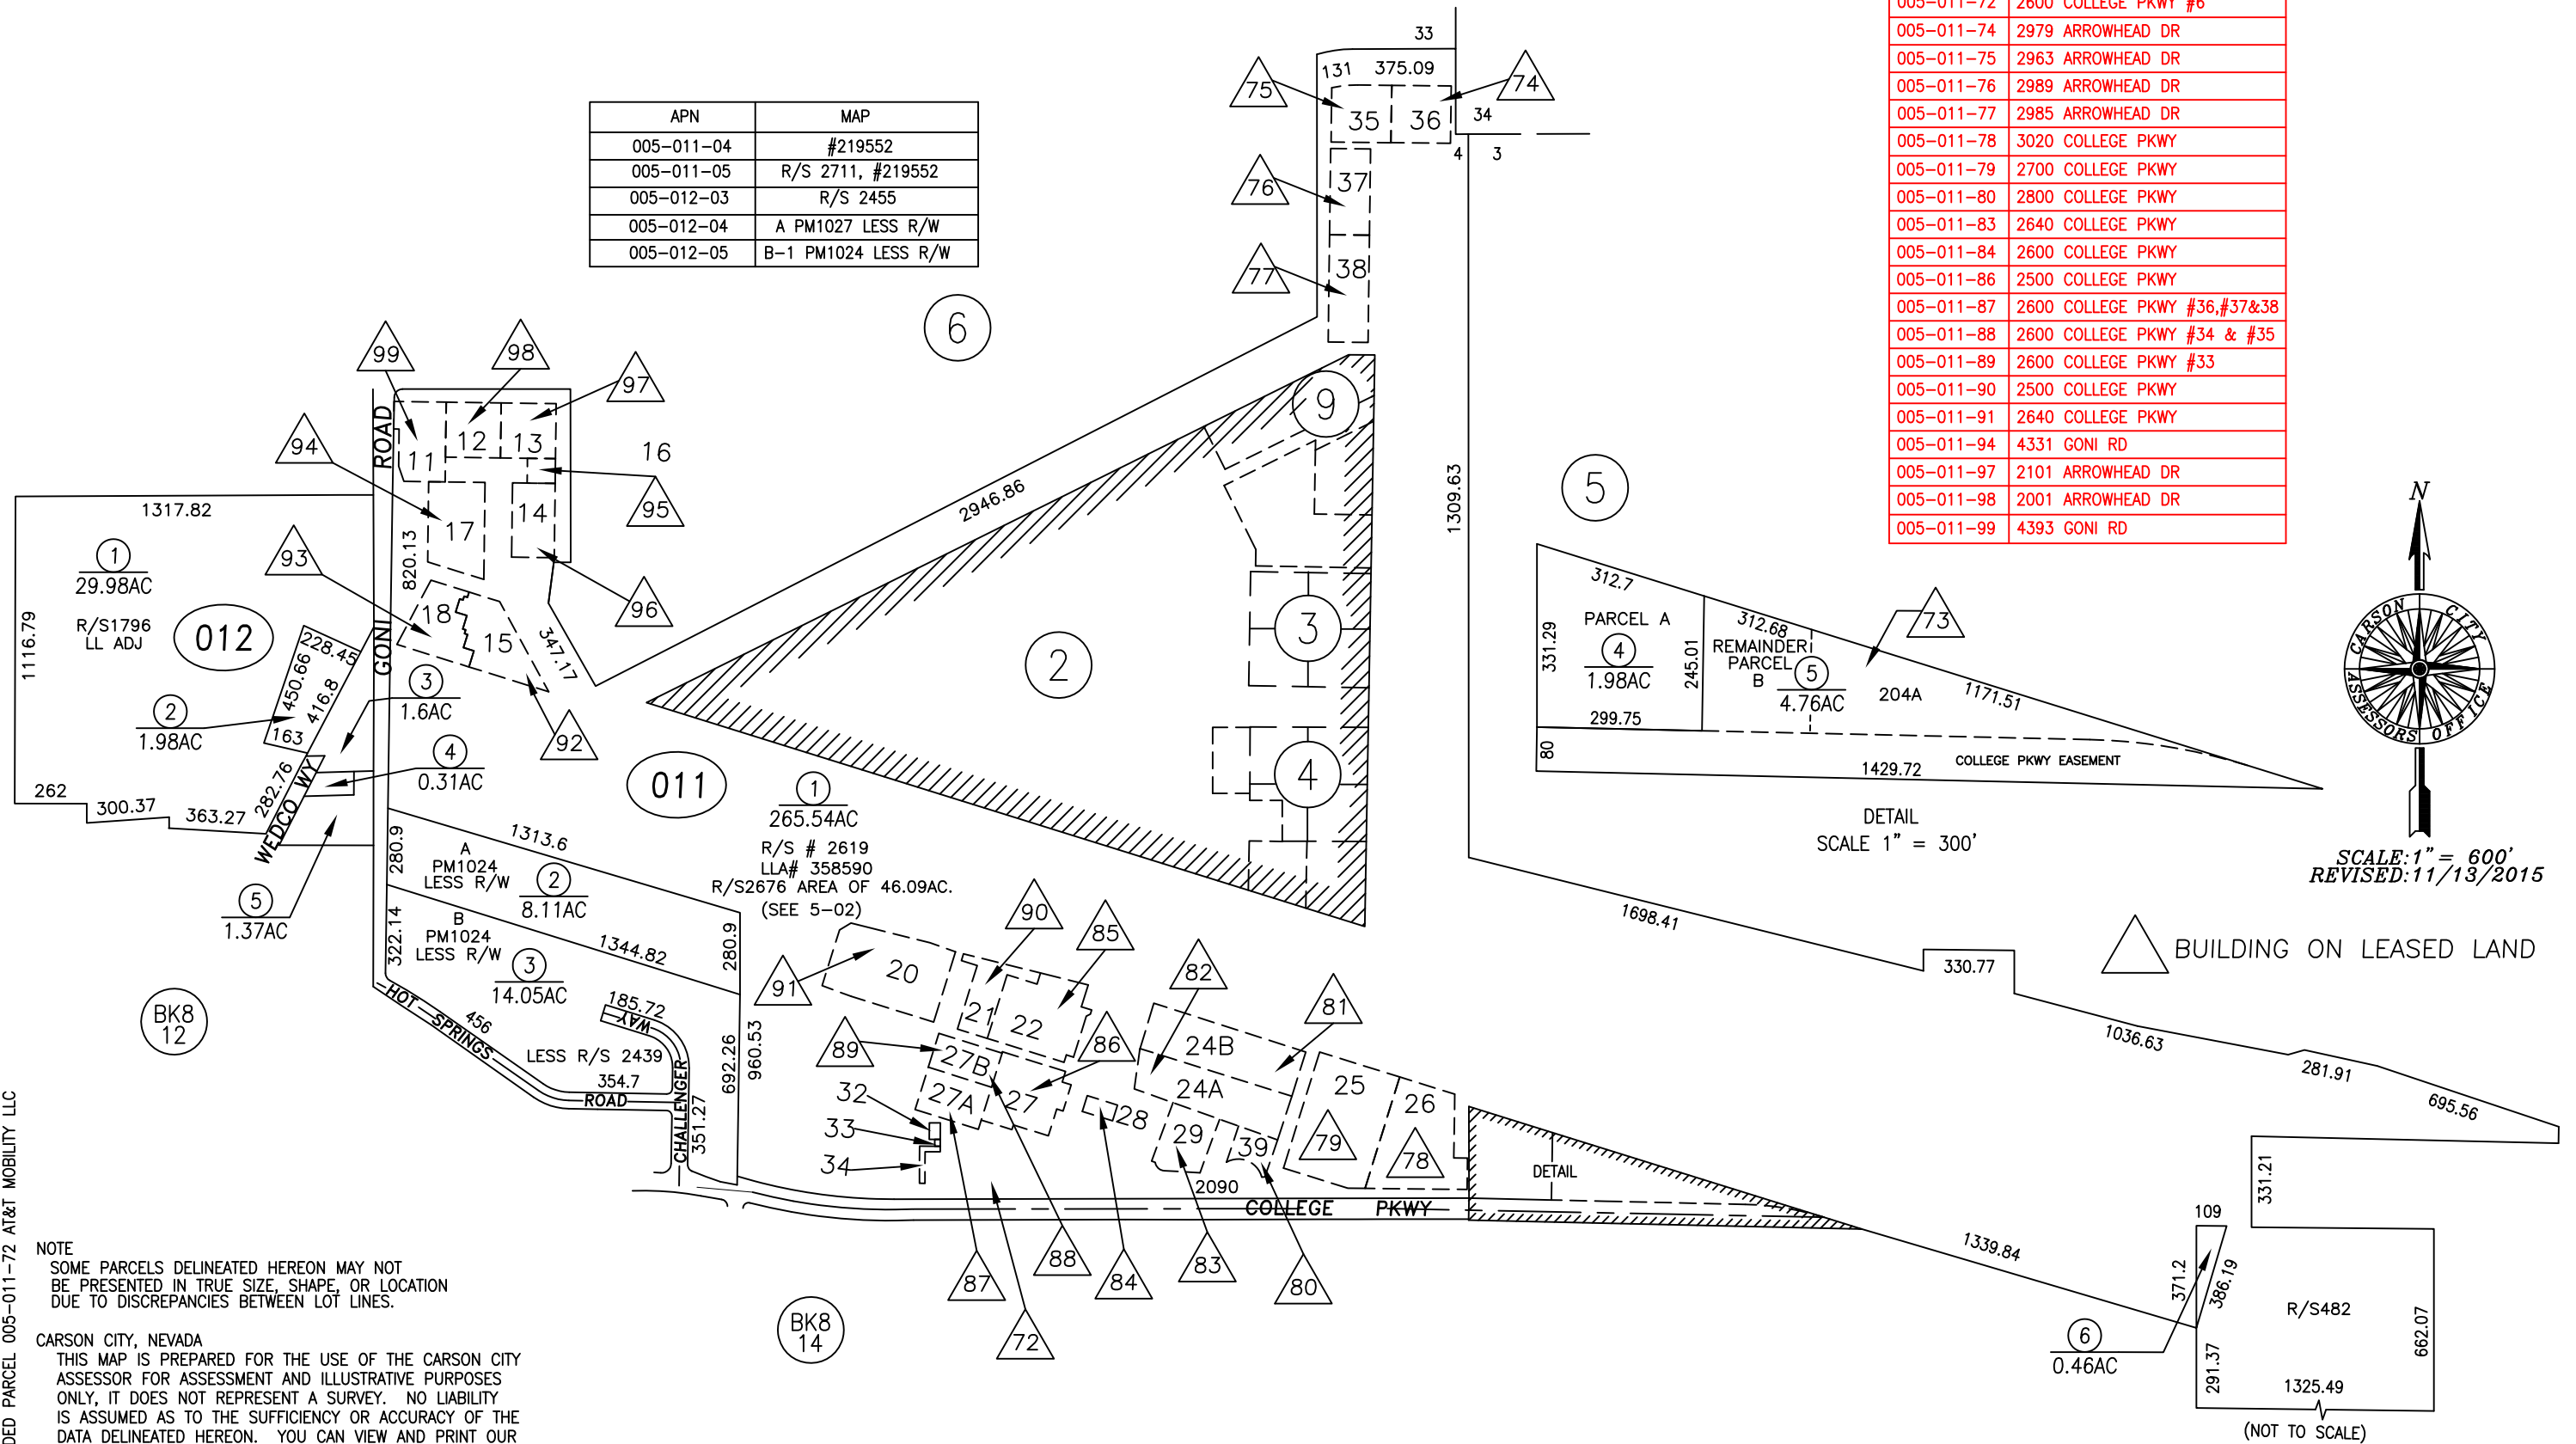

▲ BUILDING ON LEASED LAND

(NOT TO SCALE)

ADDED PARCEL 005-011-72 AT&T MOBILITY LLC

NOTE
SOME PARCELS DELINEATED HEREON MAY NOT BE PRESENTED IN TRUE SIZE, SHAPE, OR LOCATION DUE TO DISCREPANCIES BETWEEN LOT LINES.

CARSON CITY, NEVADA
THIS MAP IS PREPARED FOR THE USE OF THE CARSON CITY ASSESSOR FOR ASSESSMENT AND ILLUSTRATIVE PURPOSES ONLY, IT DOES NOT REPRESENT A SURVEY. NO LIABILITY IS ASSUMED AS TO THE SUFFICIENCY OR ACCURACY OF THE DATA DELINEATED HEREON. YOU CAN VIEW AND PRINT OUR MAPS AT NO CHARGE FROM OUR WEBSITE AT: <http://ccapps.org/publicgis/>