
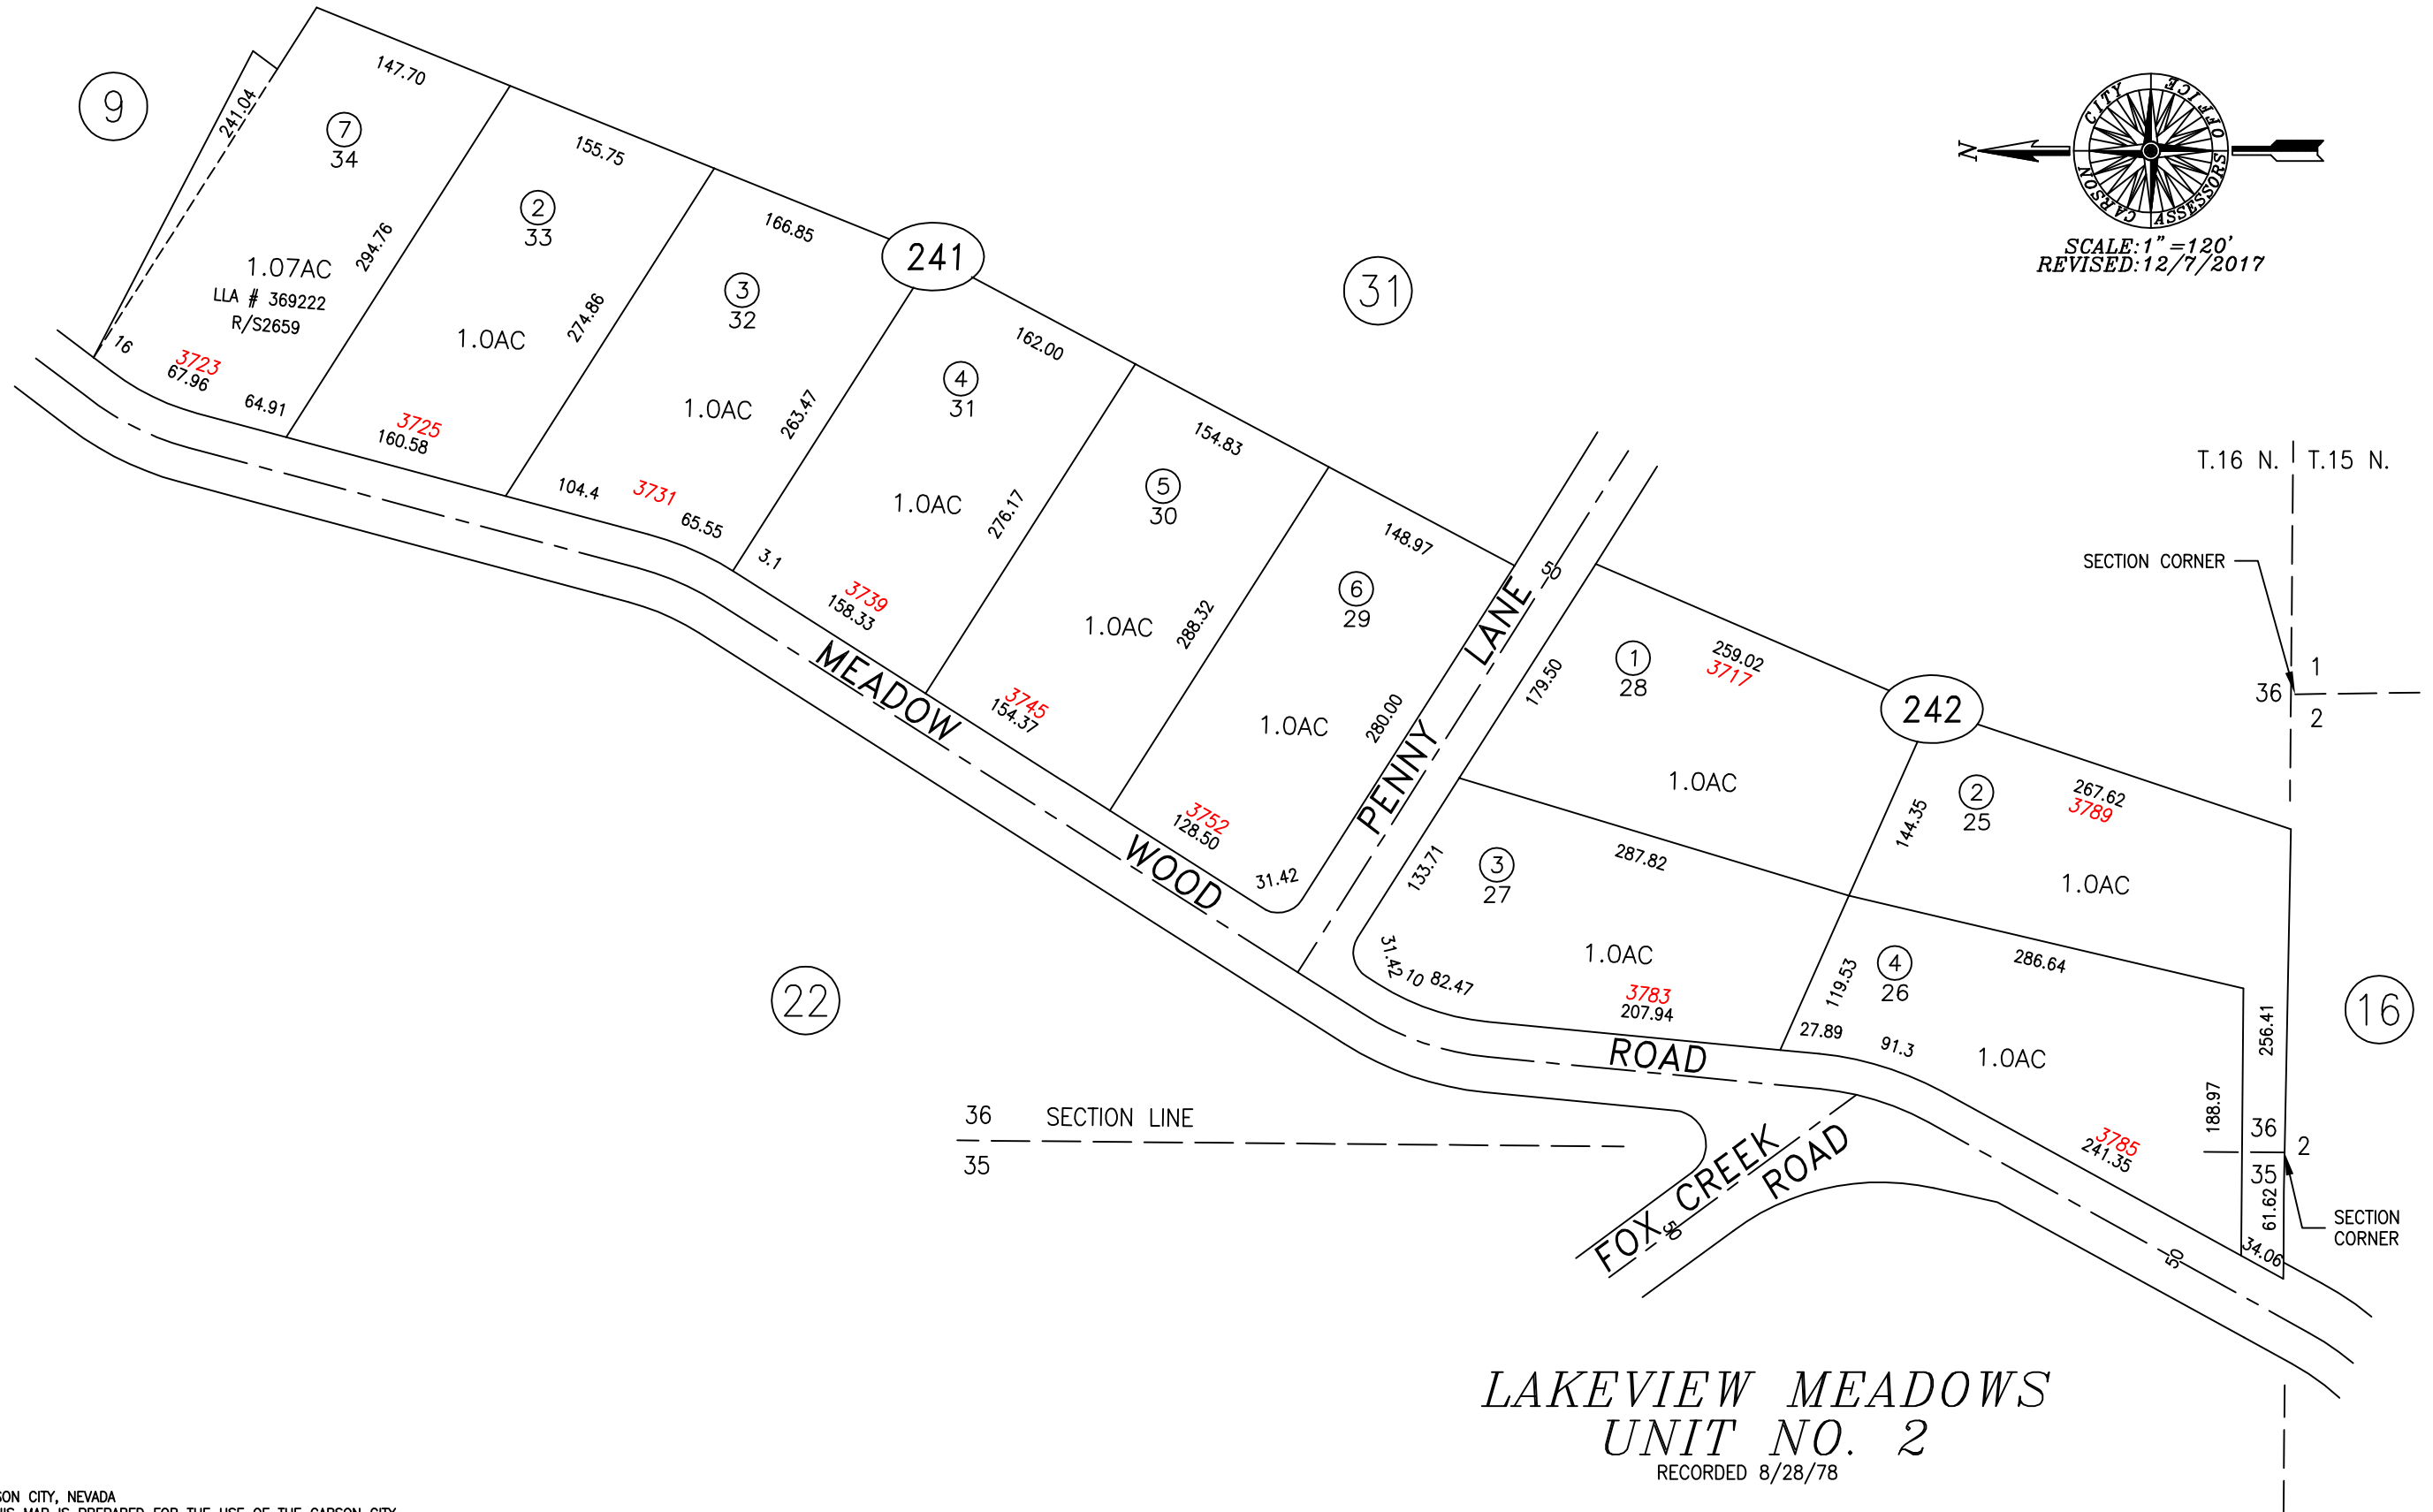


PORTION W1/2 SW1/4 SECTION 36  
T.16 N., R.19 E., M.D.B. & M.

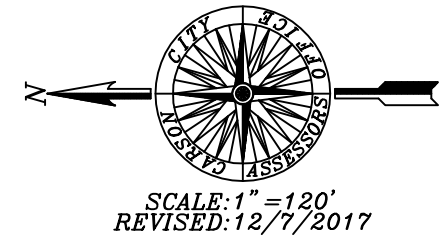

LAKEVIEW MEADOWS  
UNIT NO. 2  
RECORDED 8/28/78

PARCEL 7-241-01 IS NOW 07  
STANDARDIZED PAGE

CARSON CITY, NEVADA  
THIS MAP IS PREPARED FOR THE USE OF THE CARSON CITY ASSESSOR FOR ASSESSMENT AND ILLUSTRATIVE PURPOSES ONLY, IT DOES NOT REPRESENT A SURVEY. NO LIABILITY IS ASSUMED AS TO THE SUFFICIENCY OR ACCURACY OF THE DATA DELINEATED HEREON. YOU CAN VIEW AND PRINT OUR MAPS AT NO CHARGE FROM OUR WEBSITE AT WWW.CARSON-CITY.NV.US