
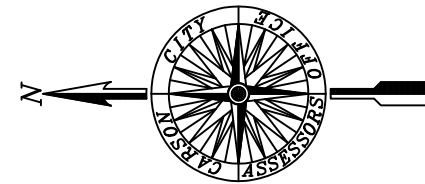


PORTION N1/2 SECTION 7
T.15 N., R.20 E., M.D.B. & M.

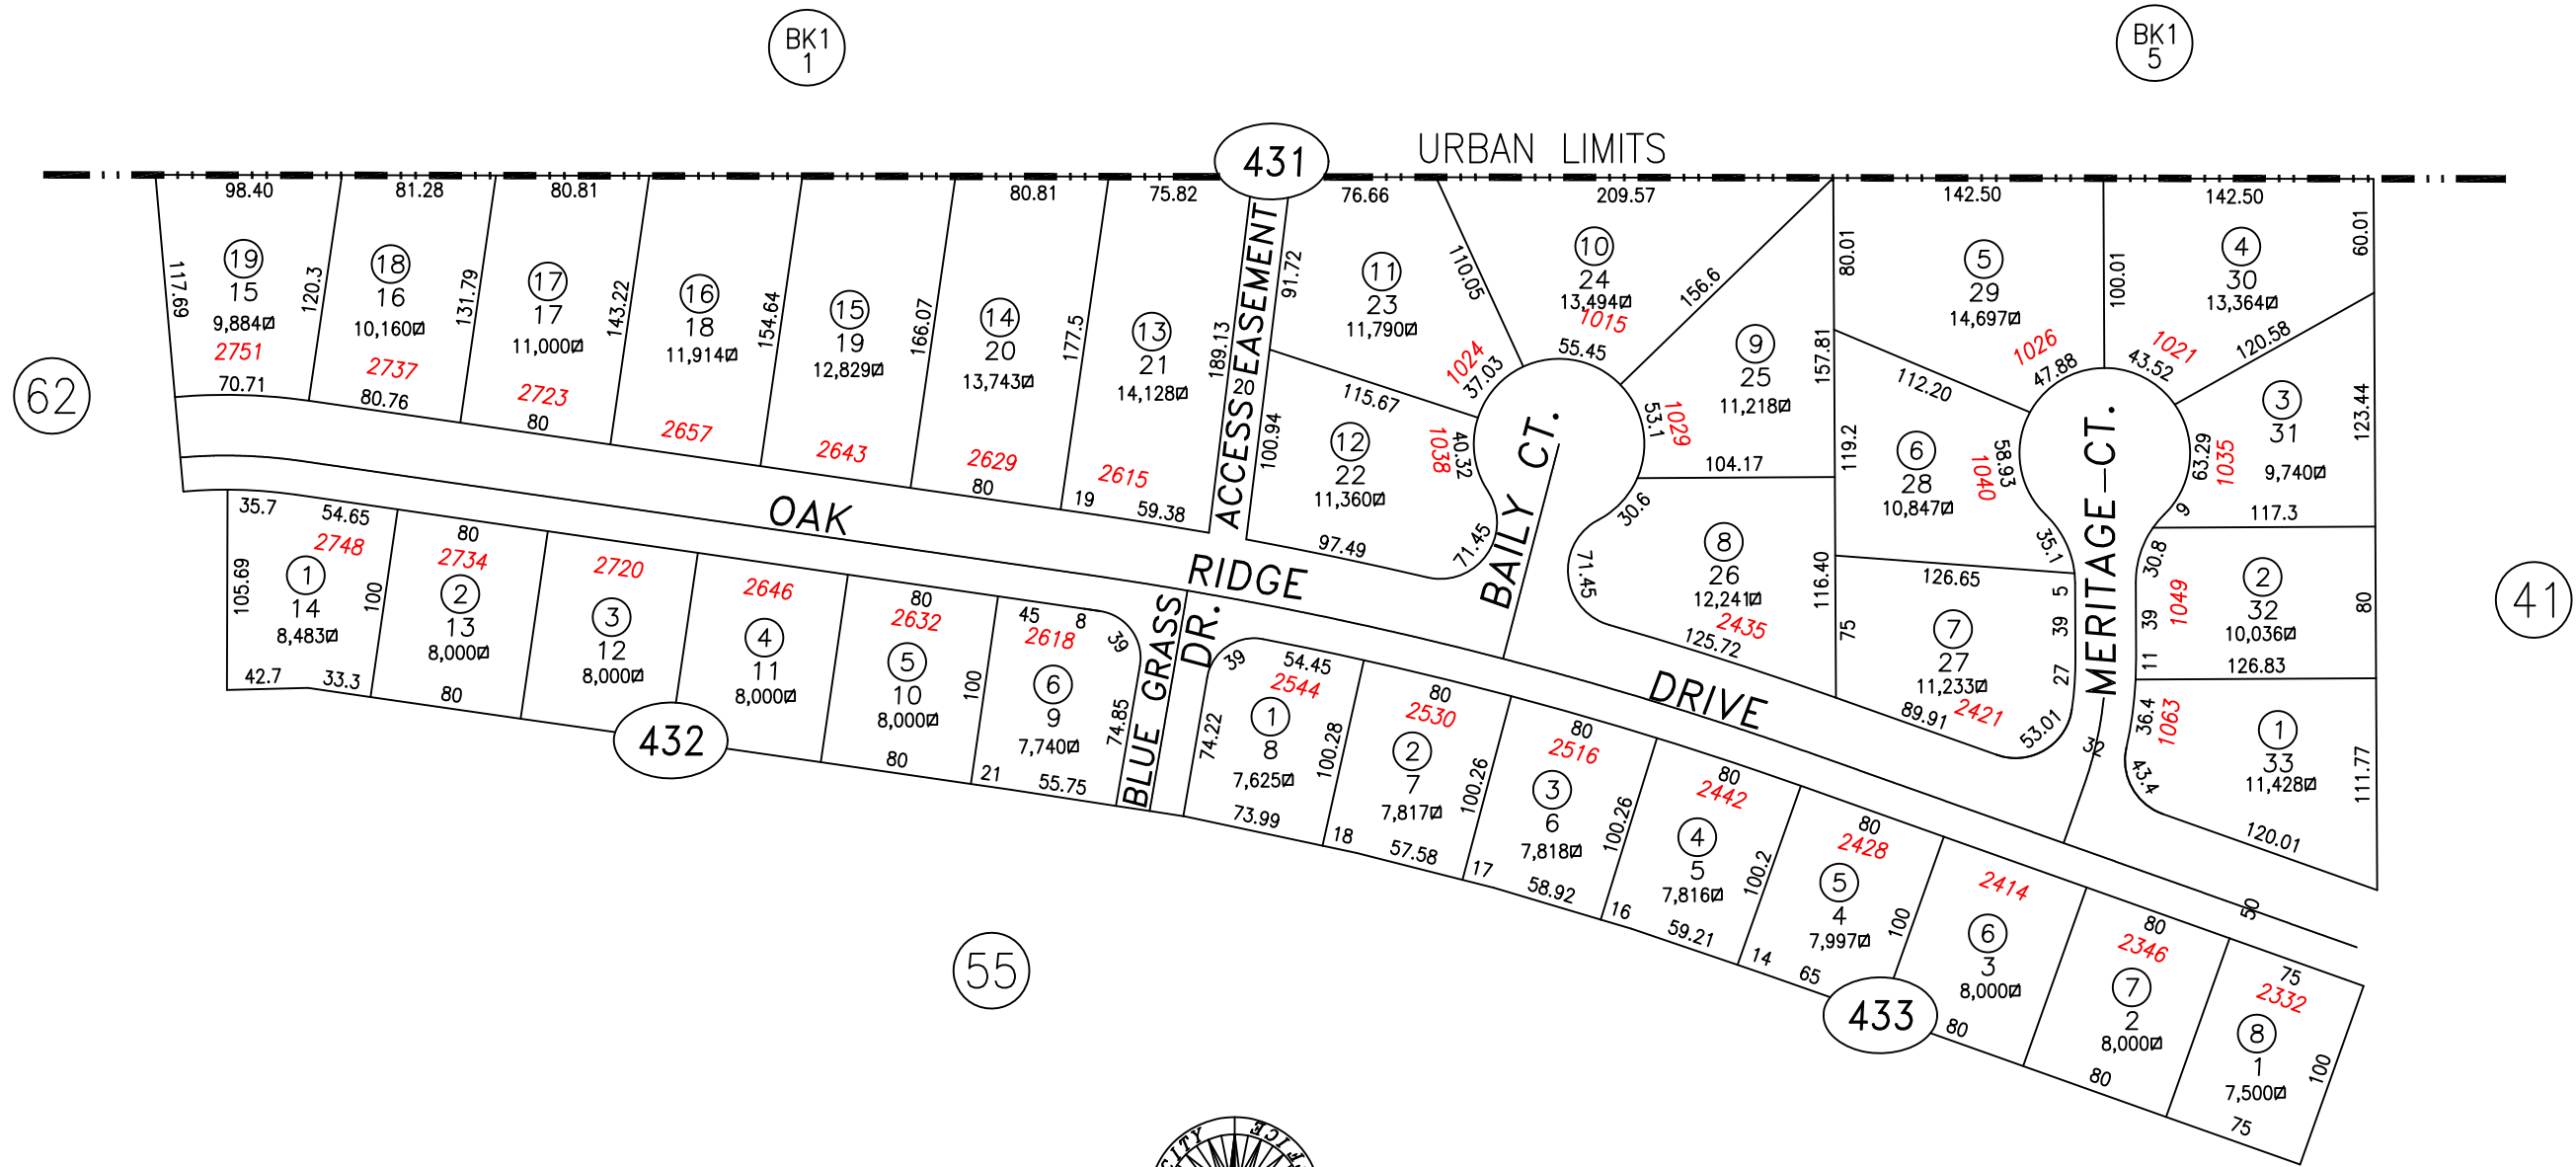

SCALE: 1" = 100'
REVISED: 05/18/2016

SILVER OAK,
PHASE 5
A PLANNED UNIT DEVELOPMENT

RECORDED 9/12/96
STREETS DEDICATED
1/26/98, #212846

UPDATED PAGE
CARSON CITY, NEVADA
THIS MAP IS PREPARED FOR THE USE OF THE CARSON CITY ASSESSOR FOR ASSESSMENT AND ILLUSTRATIVE PURPOSES ONLY, IT DOES NOT REPRESENT A SURVEY. NO LIABILITY IS ASSUMED AS TO THE SUFFICIENCY OR ACCURACY OF THE DATA DELINEATED HEREON. YOU CAN VIEW AND PRINT OUR MAPS AT NO CHARGE FROM OUR WEBSITE AT: <http://ccapps.org/publicgis/>