



PORTION N1/2 SECTION 7 AND THE S 1/2 SECTION 6
T.15 N., R.20 E., M.D.B. & M.

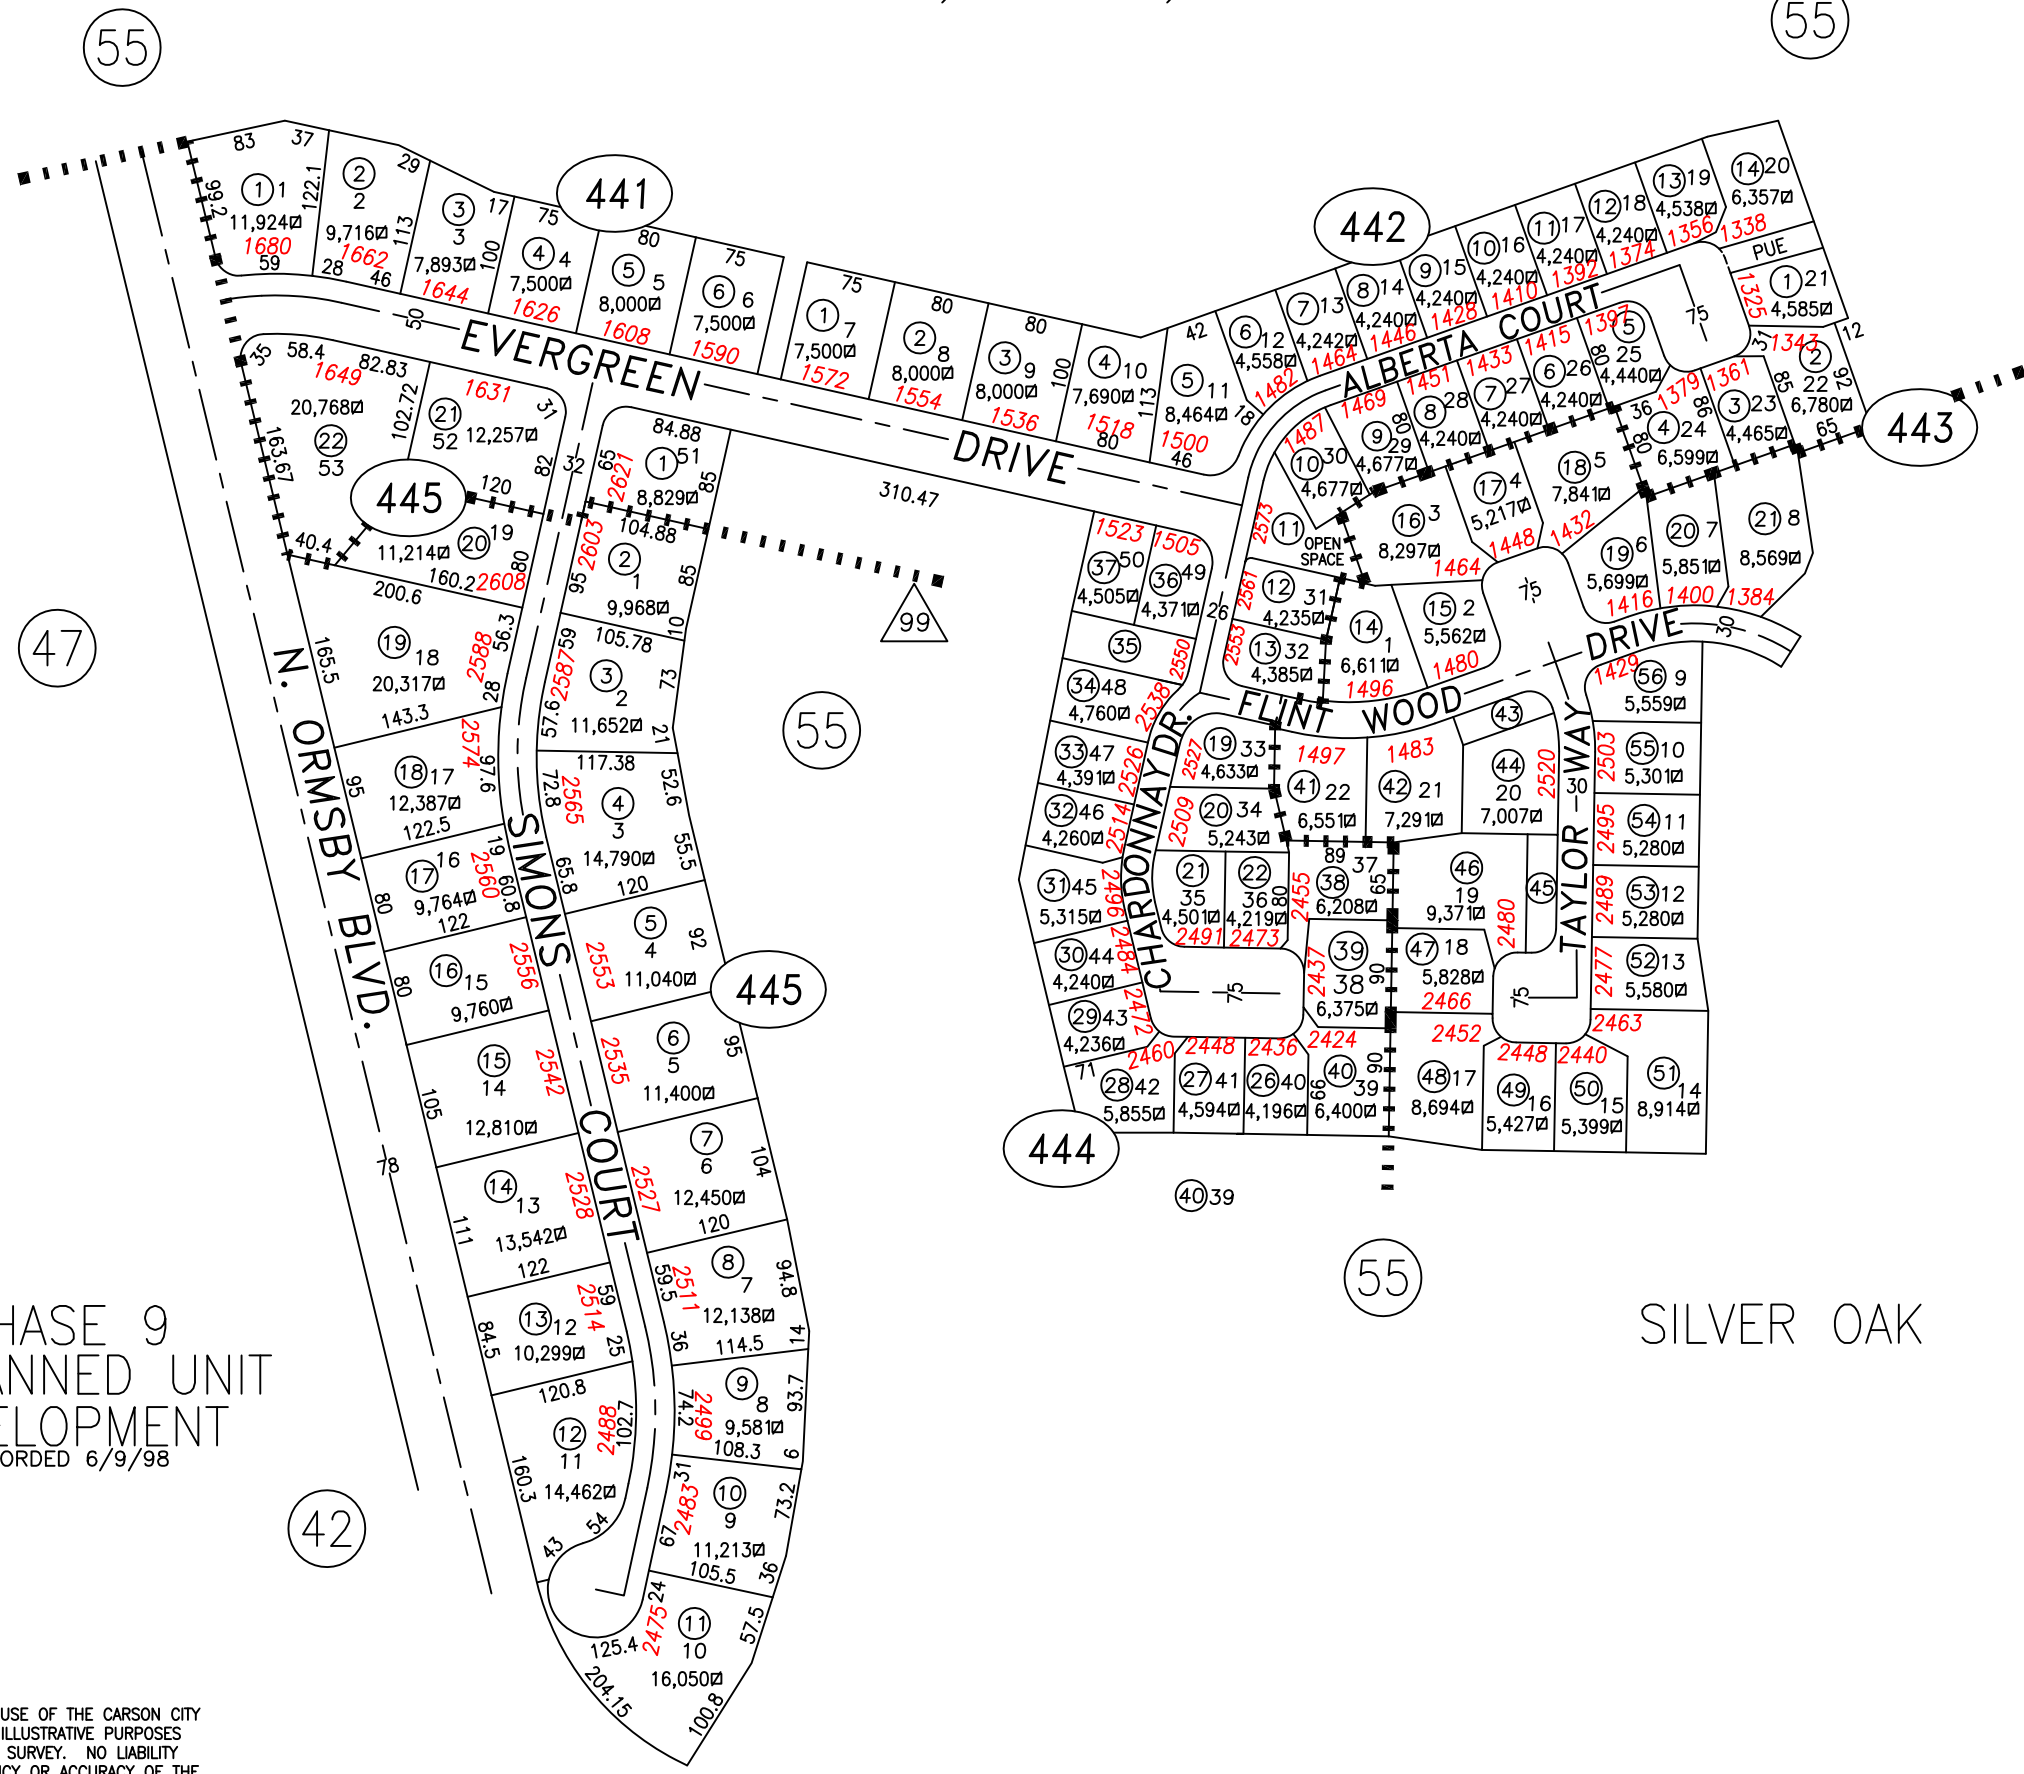

AMENDED
PHASE 6
A PLANNED UNIT
DEVELOPMENT
RECORDED 12/31/96
AMENDED 8/15/97

PHASE 7
A PLANNED UNIT
DEVELOPMENT
RECORDED 05/11/1999

PHASE 9
A PLANNED UNIT
DEVELOPMENT
RECORDED 6/9/98

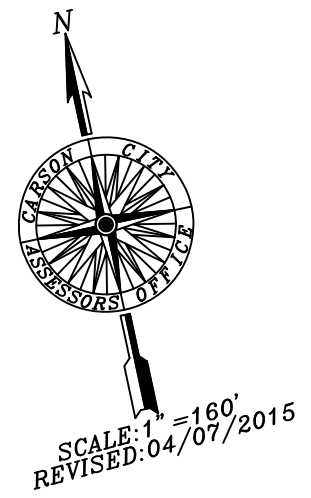

UPDATED PAGE
CARSON CITY, NEVADA
THIS MAP IS PREPARED FOR THE USE OF THE CARSON CITY
ASSESSOR FOR ASSESSMENT AND ILLUSTRATIVE PURPOSES
ONLY, IT DOES NOT REPRESENT A SURVEY. NO LIABILITY
IS ASSUMED AS TO THE SUFFICIENCY OR ACCURACY OF THE
DATA DELINEATED HEREON. YOU CAN VIEW AND PRINT OUR
MAPS AT NO CHARGE FROM OUR WEBSITE AT
WWW.CARSON-CITY.NV.US