
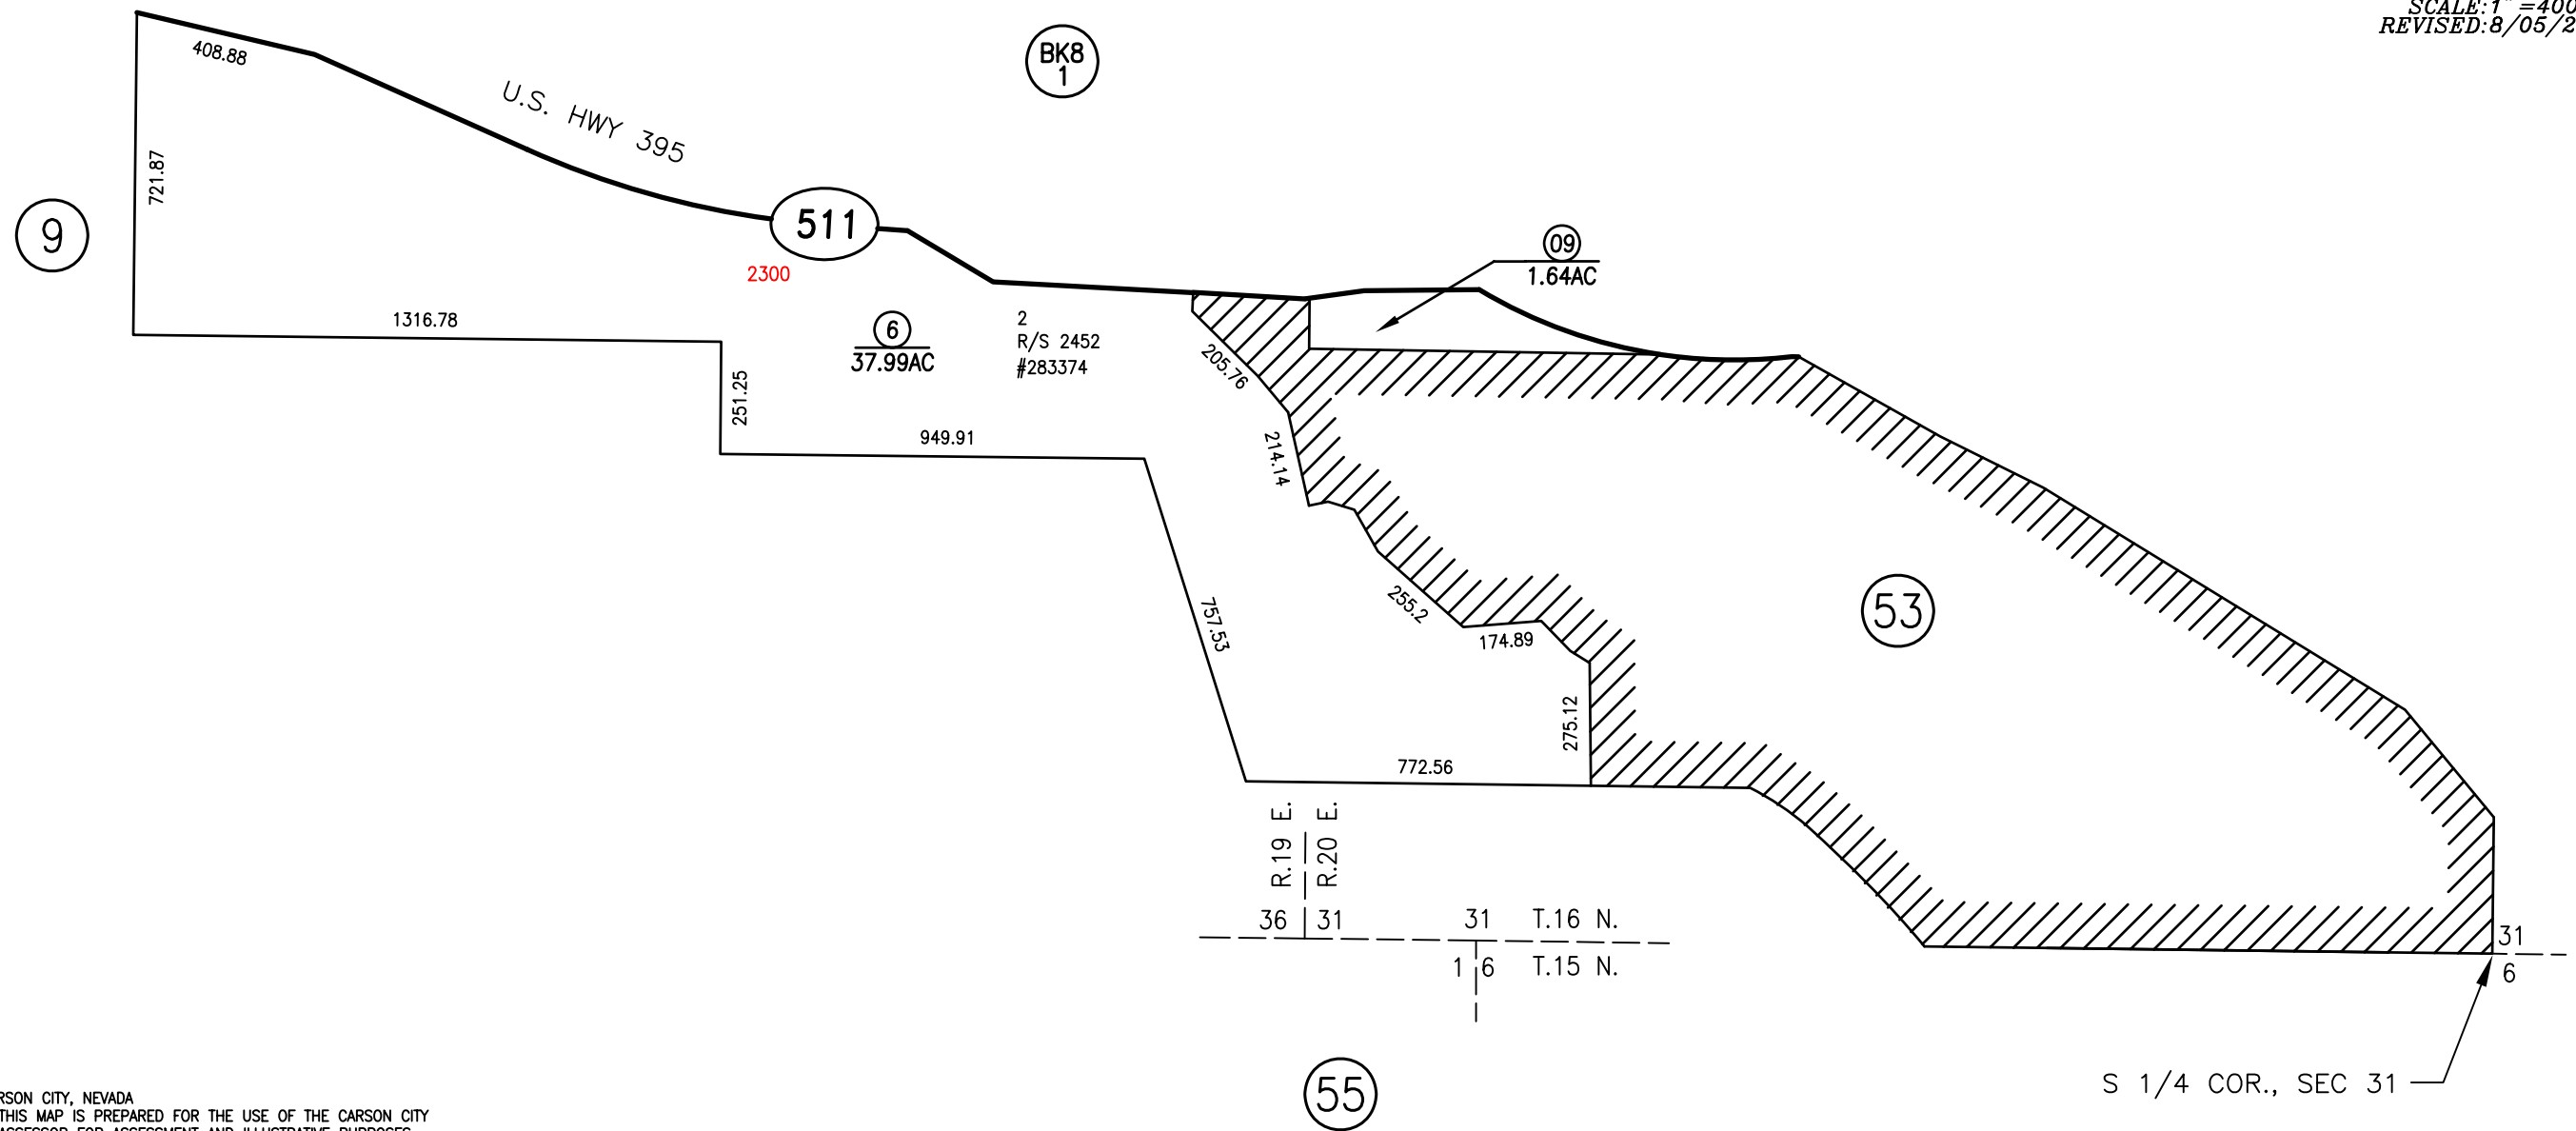


PORTION SECTION 31, T.16 N., R. 20 E. M.D.B. & M. AND
 PORTION SECTION 36, T.16 N., R19., M.D.M. & M.

7-51

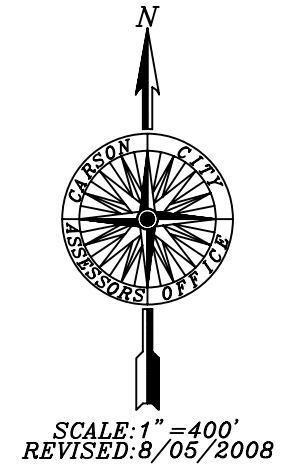

DELETED PARCEL 007-511-05, ADDED PARCEL 007-511-09
 STANDARDIZED PAGE

CARSON CITY, NEVADA
 THIS MAP IS PREPARED FOR THE USE OF THE CARSON CITY
 ASSESSOR FOR ASSESSMENT AND ILLUSTRATIVE PURPOSES
 ONLY. IT DOES NOT REPRESENT A SURVEY. NO LIABILITY
 IS ASSUMED AS TO THE SUFFICIENCY OR ACCURACY OF THE
 DATA DELINEATED HEREON. YOU CAN VIEW AND PRINT OUR
 MAPS AT NO CHARGE FROM OUR WEBSITE AT
 WWW.CARSON-CITY.NV.US