


# SILVER OAK, PHASE 18 PLANNED UNIT DEVELOPMENT

RECORDED 05/23/2005 #2560 DOC # 336869  
R/W DEDICATIONS DOC# 356503 7/21/2006

55



SCALE: 1" = 150'  
REVISED: 08/16/2016

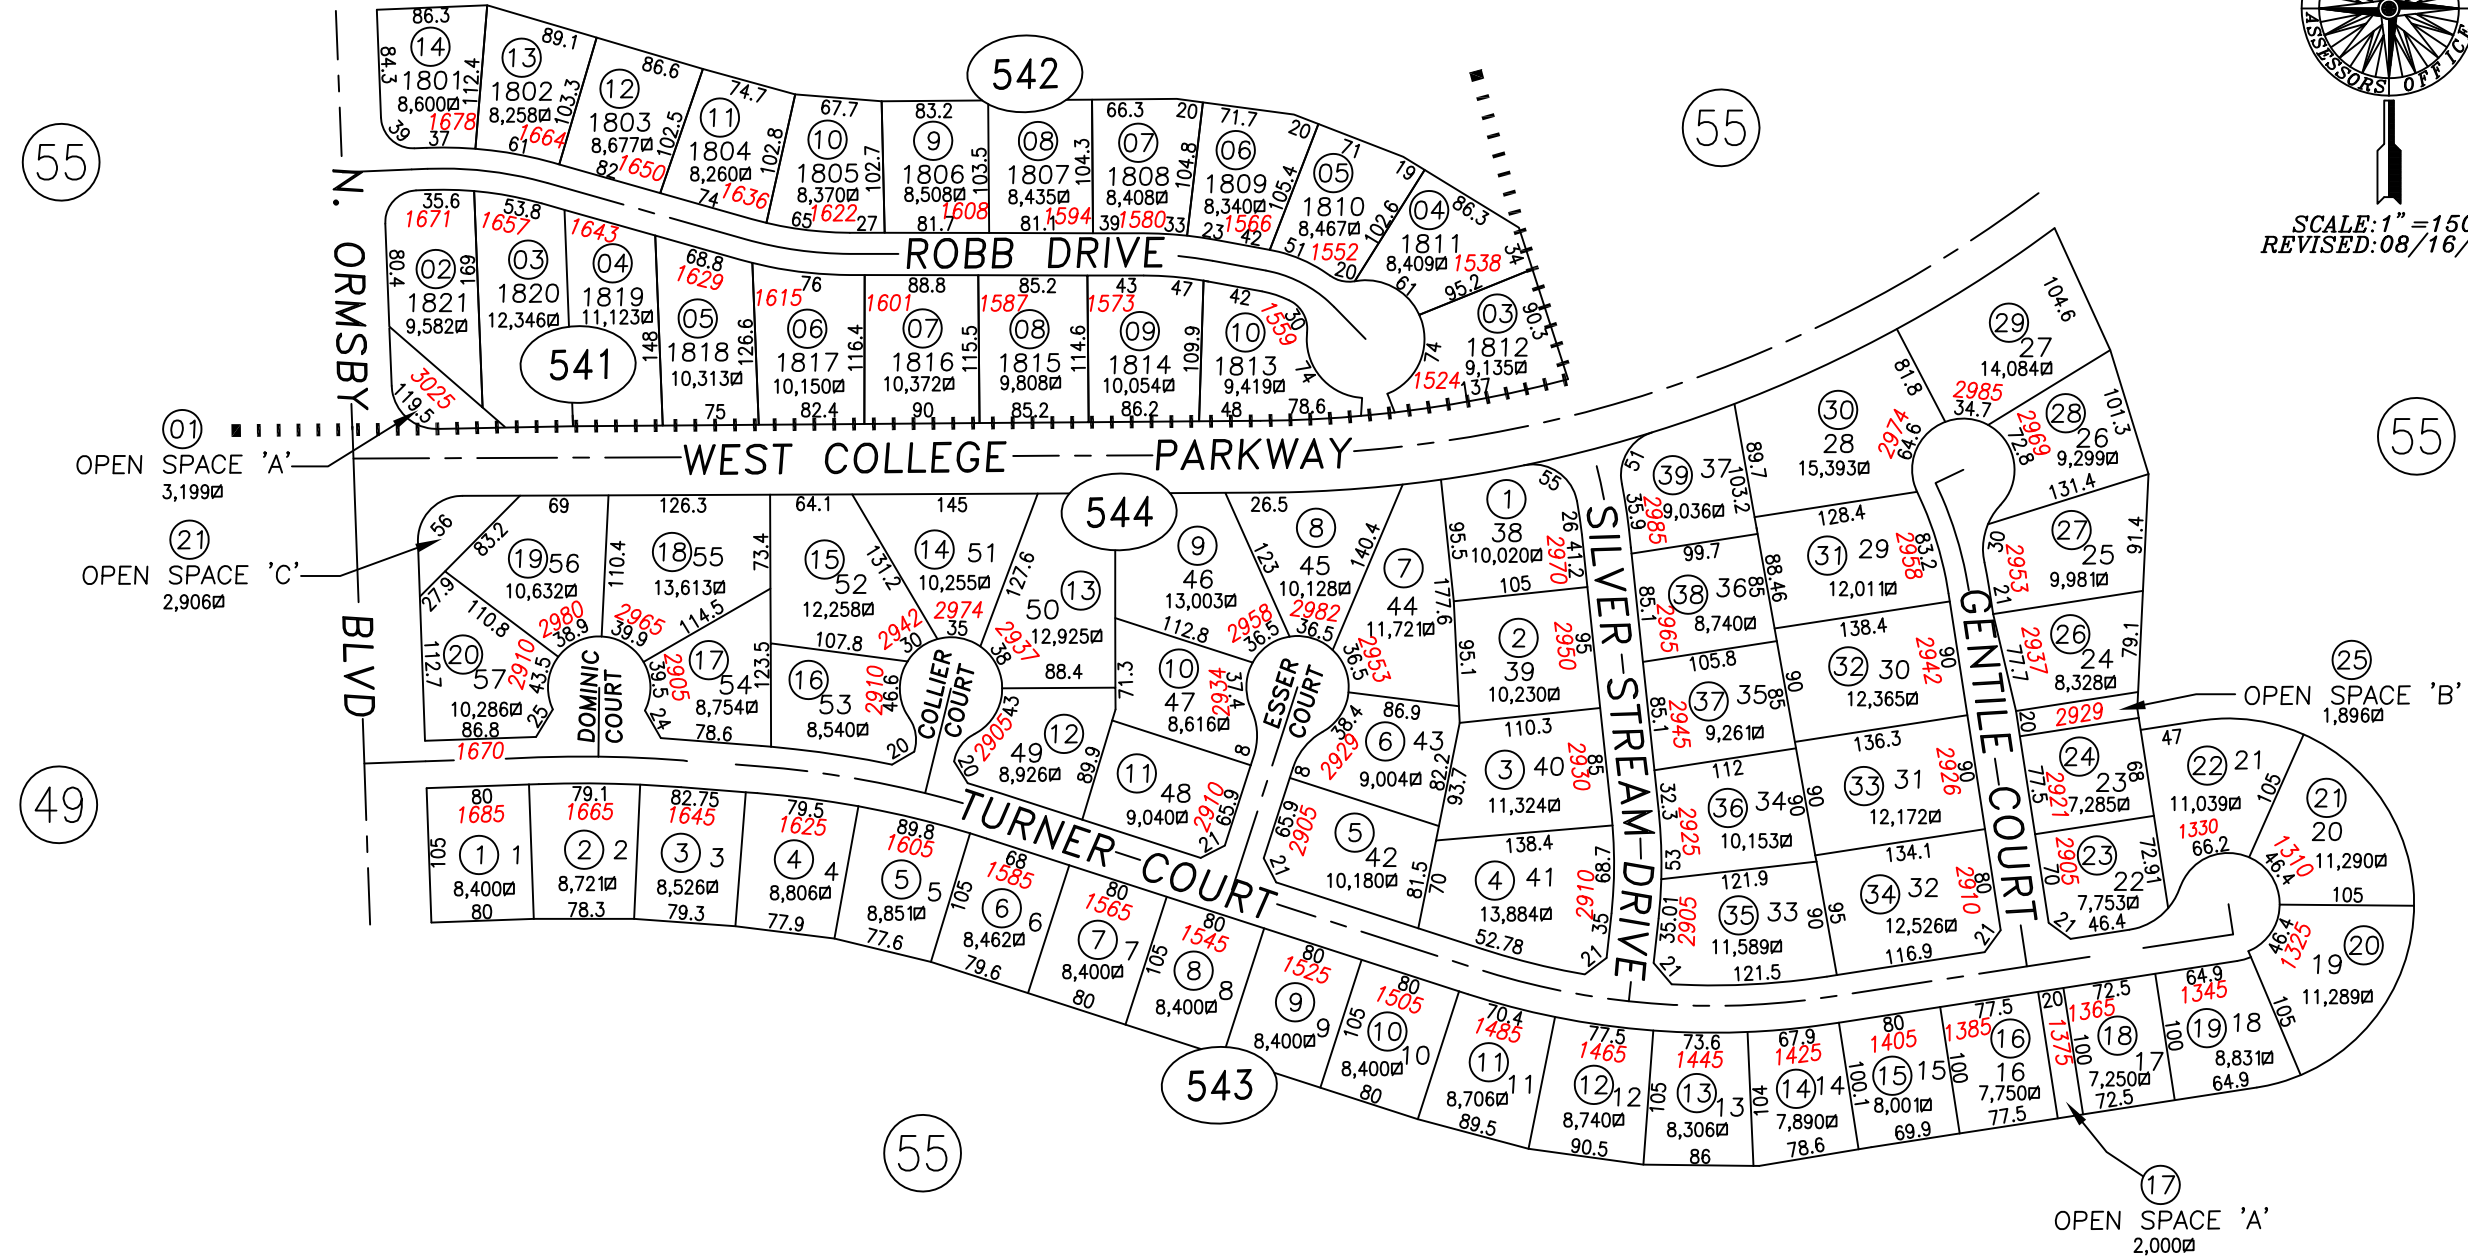

# SILVER OAK, PHASE 16 PLANNED UNIT DEVELOPMENT

RECORDED 02/07/2006 #2590 DOC # 349408  
R/W DEDICATIONS DOC# 356510 7/21/2006

55

UPDATED PAGE 7  
CARSON CITY, NEVADA  
THIS MAP IS PREPARED FOR THE USE OF THE CARSON CITY ASSESSOR FOR ASSESSMENT AND ILLUSTRATIVE PURPOSES ONLY, IT DOES NOT REPRESENT A SURVEY. NO LIABILITY IS ASSUMED AS TO THE SUFFICIENCY OR ACCURACY OF THE DATA DELINEATED HEREON. YOU CAN VIEW AND PRINT OUR MAPS AT NO CHARGE FROM OUR WEBSITE AT WWW.CARSON-CITY.NV.US