


41

POR. NW 1/4 SE 1/4, SEC. 7  
T.15 N., R.20 E., M.D.B. & M.

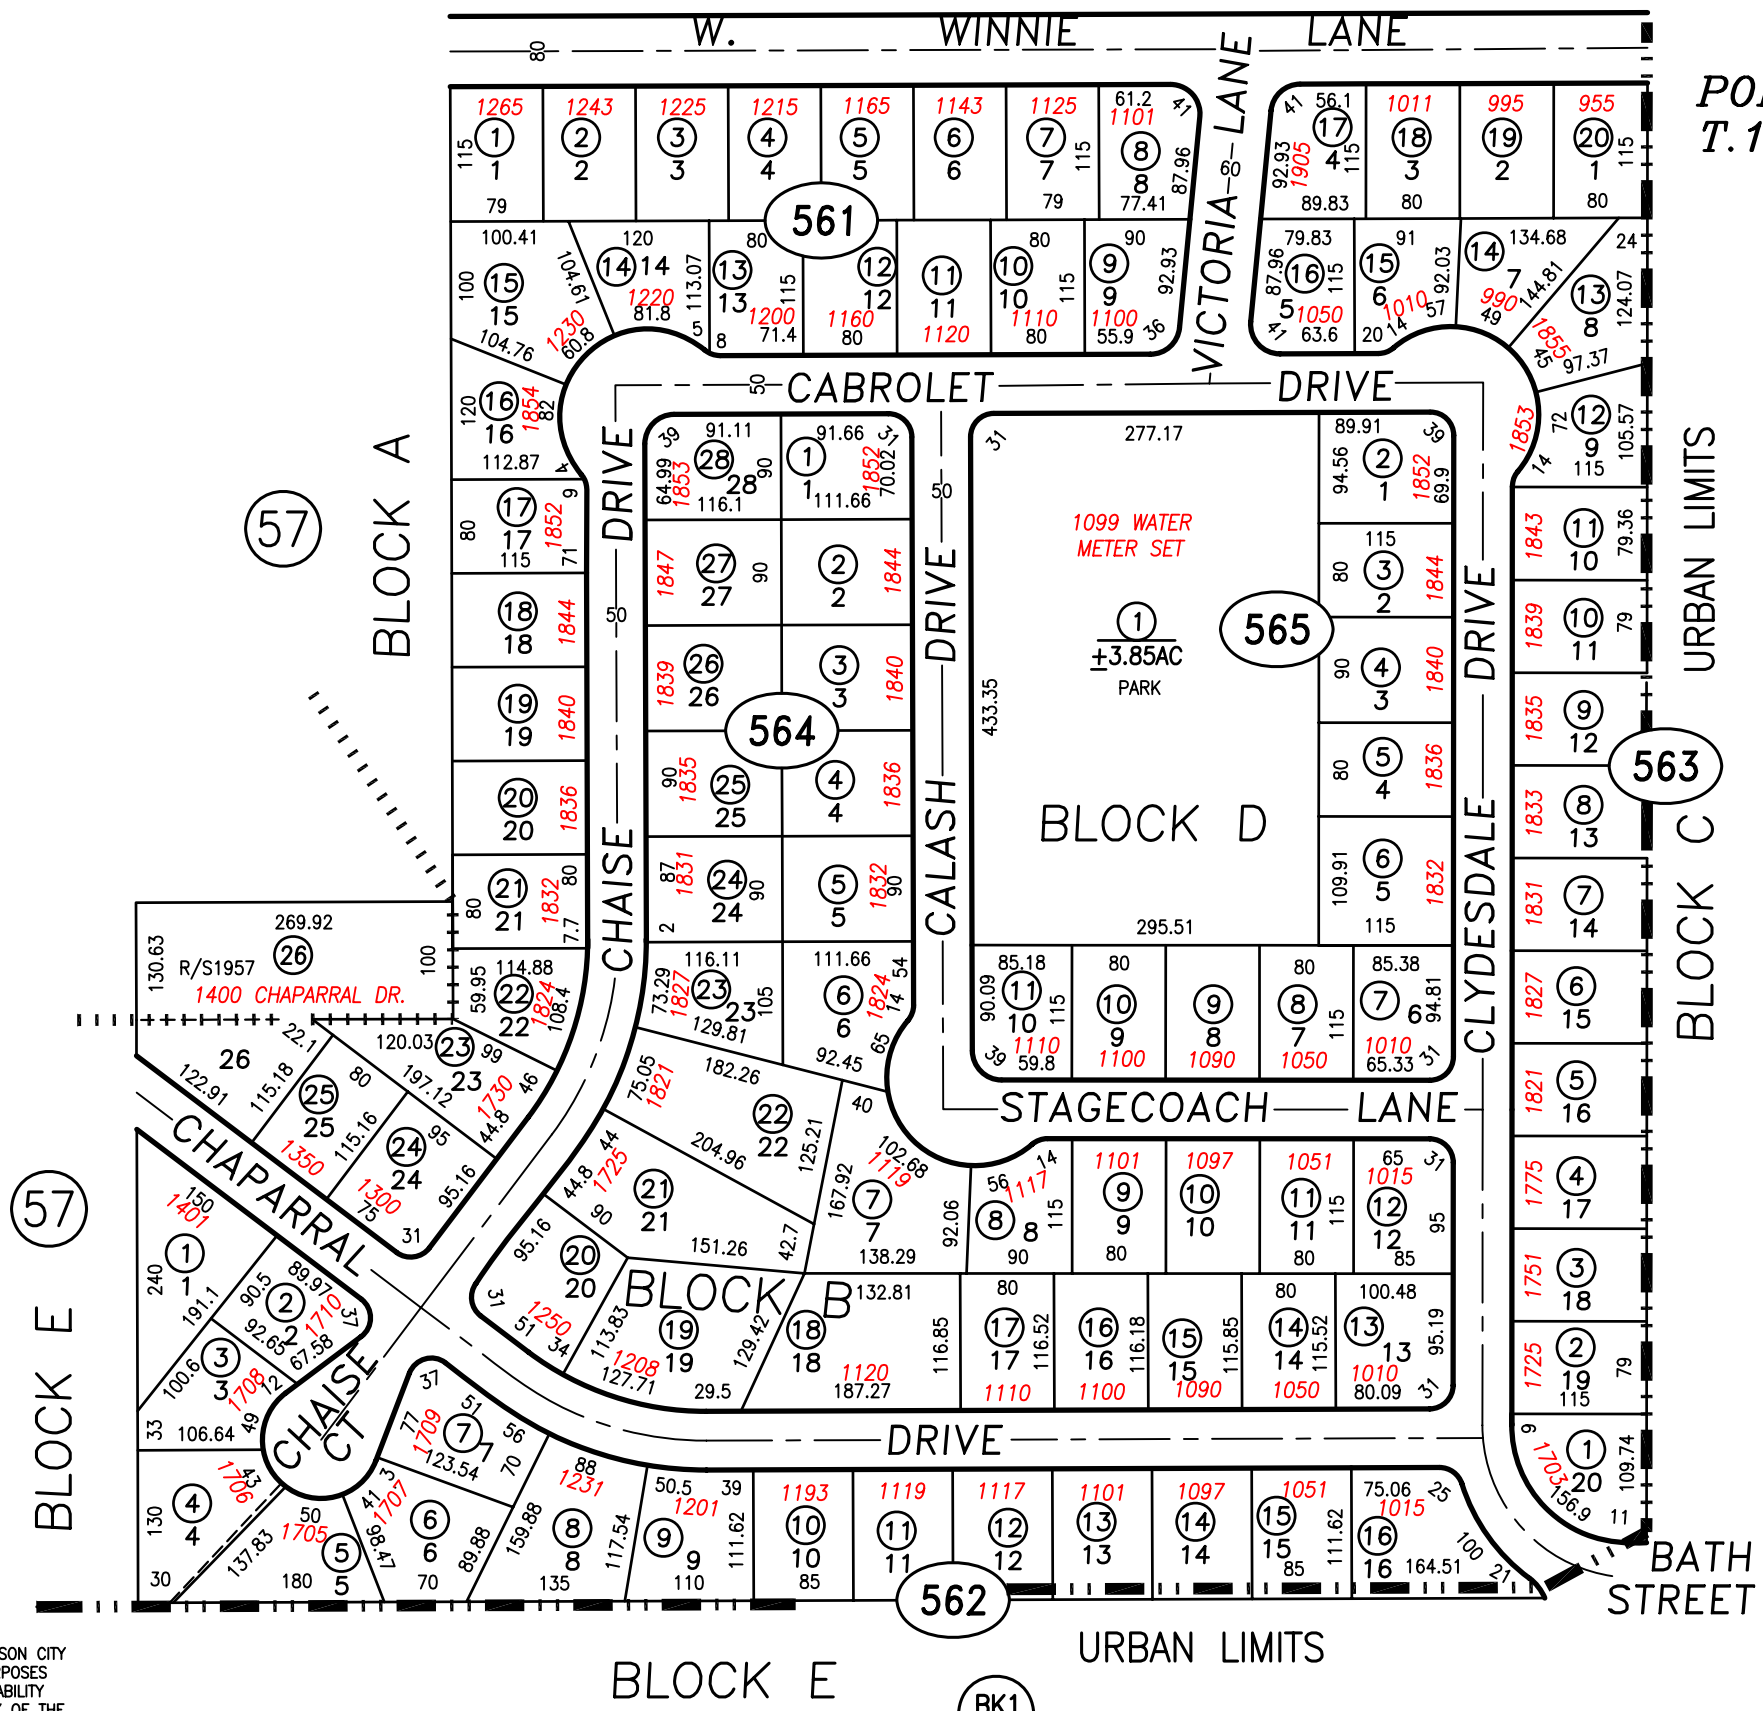

BK1  
12



SCALE: 1" = 160'  
REVISED: 8/11/2008

CARRIAGE SQUARE  
SUBDIVISION  
RECORDED 10/12/78

STANDARDIZED PAGE. CARSON CITY, NEVADA  
THIS MAP IS PREPARED FOR THE USE OF THE CARSON CITY ASSESSOR FOR ASSESSMENT AND ILLUSTRATIVE PURPOSES ONLY. IT DOES NOT REPRESENT A SURVEY. NO LIABILITY IS ASSUMED AS TO THE SUFFICIENCY OR ACCURACY OF THE DATA DELINEATED HEREON. YOU CAN VIEW AND PRINT OUR MAPS AT NO CHARGE FROM OUR WEBSITE AT WWW.CARSON-CITY.NV.US

BK1  
23