
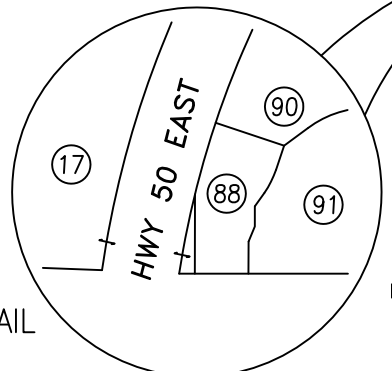
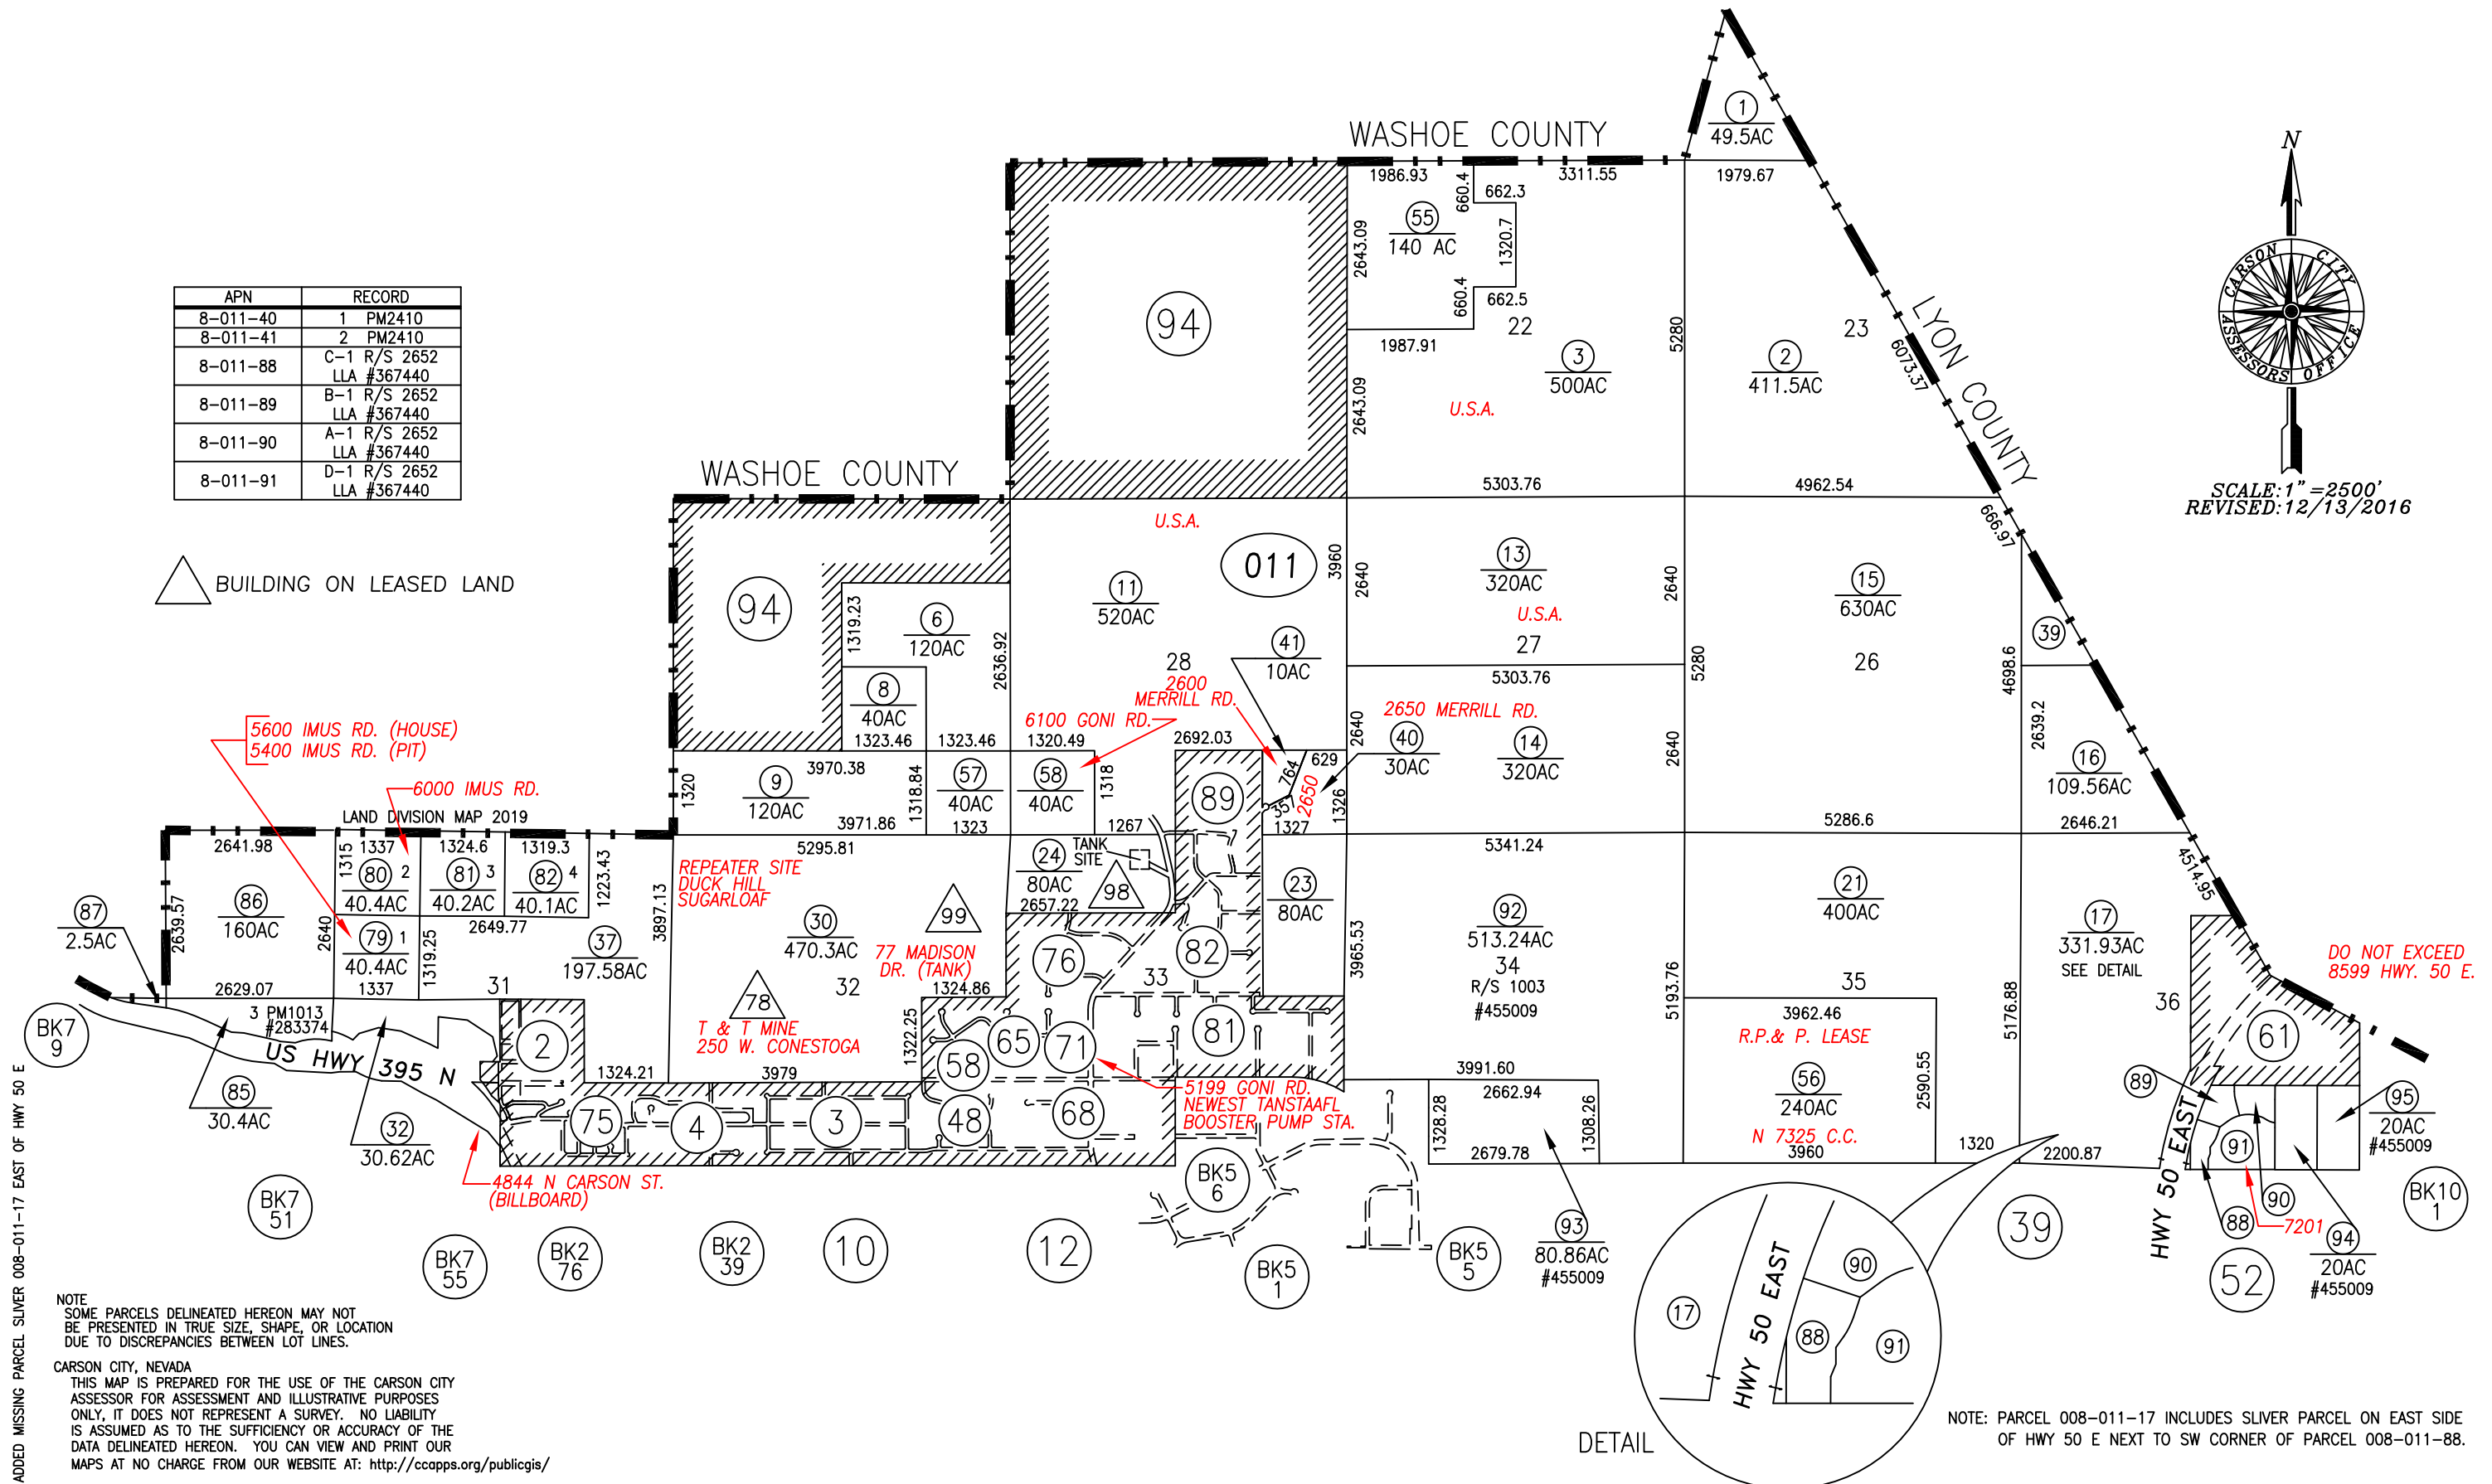


APN	RECORD
8-011-40	1 PM2410
8-011-41	2 PM2410
8-011-88	C-1 R/S 2652 LLA #367440
8-011-89	B-1 R/S 2652 LLA #367440
8-011-90	A-1 R/S 2652 LLA #367440
8-011-91	D-1 R/S 2652 LLA #367440

△ BUILDING ON LEASED LAND

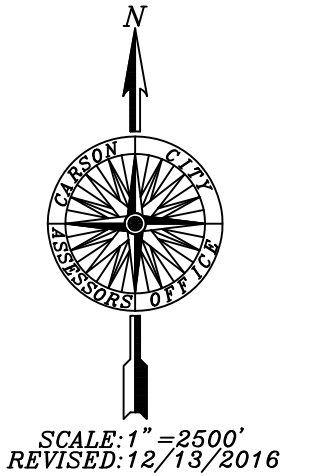

NOTE: PARCEL 008-011-17 INCLUDES SLIVER PARCEL ON EAST SIDE OF HWY 50 E NEXT TO SW CORNER OF PARCEL 008-011-88.

ADDED MISSING PARCEL SLIVER 008-011-17 EAST OF HWY 50 E

NOTE
SOME PARCELS DELINEATED HEREON MAY NOT BE PRESENTED IN TRUE SIZE, SHAPE, OR LOCATION DUE TO DISCREPANCIES BETWEEN LOT LINES.

CARSON CITY, NEVADA
THIS MAP IS PREPARED FOR THE USE OF THE CARSON CITY ASSESSOR FOR ASSESSMENT AND ILLUSTRATIVE PURPOSES ONLY. IT DOES NOT REPRESENT A SURVEY. NO LIABILITY IS ASSUMED AS TO THE SUFFICIENCY OR ACCURACY OF THE DATA DELINEATED HEREON. YOU CAN VIEW AND PRINT OUR MAPS AT NO CHARGE FROM OUR WEBSITE AT: <http://ccapps.org/publicgis/>