


CARSON CITY, NEVADA
THIS MAP IS PREPARED FOR THE USE OF THE CARSON CITY
ASSESSOR FOR ASSESSMENT AND ILLUSTRATIVE PURPOSES
ONLY, IT DOES NOT REPRESENT A SURVEY. NO LIABILITY
IS ASSUMED AS TO THE SUFFICIENCY OR ACCURACY OF THE
DATA DELINEATED HEREON. YOU CAN VIEW AND PRINT OUR
MAPS AT NO CHARGE FROM OUR WEBSITE AT
www.carson-city.nv.us

PORTION SECTIONS 6 & 7,
T.15 N., R.20 E., M.D.B. & M.

PHASE 4

PORTION SECTION 31
T.16 N., R.20 E., M.D.B. & M.

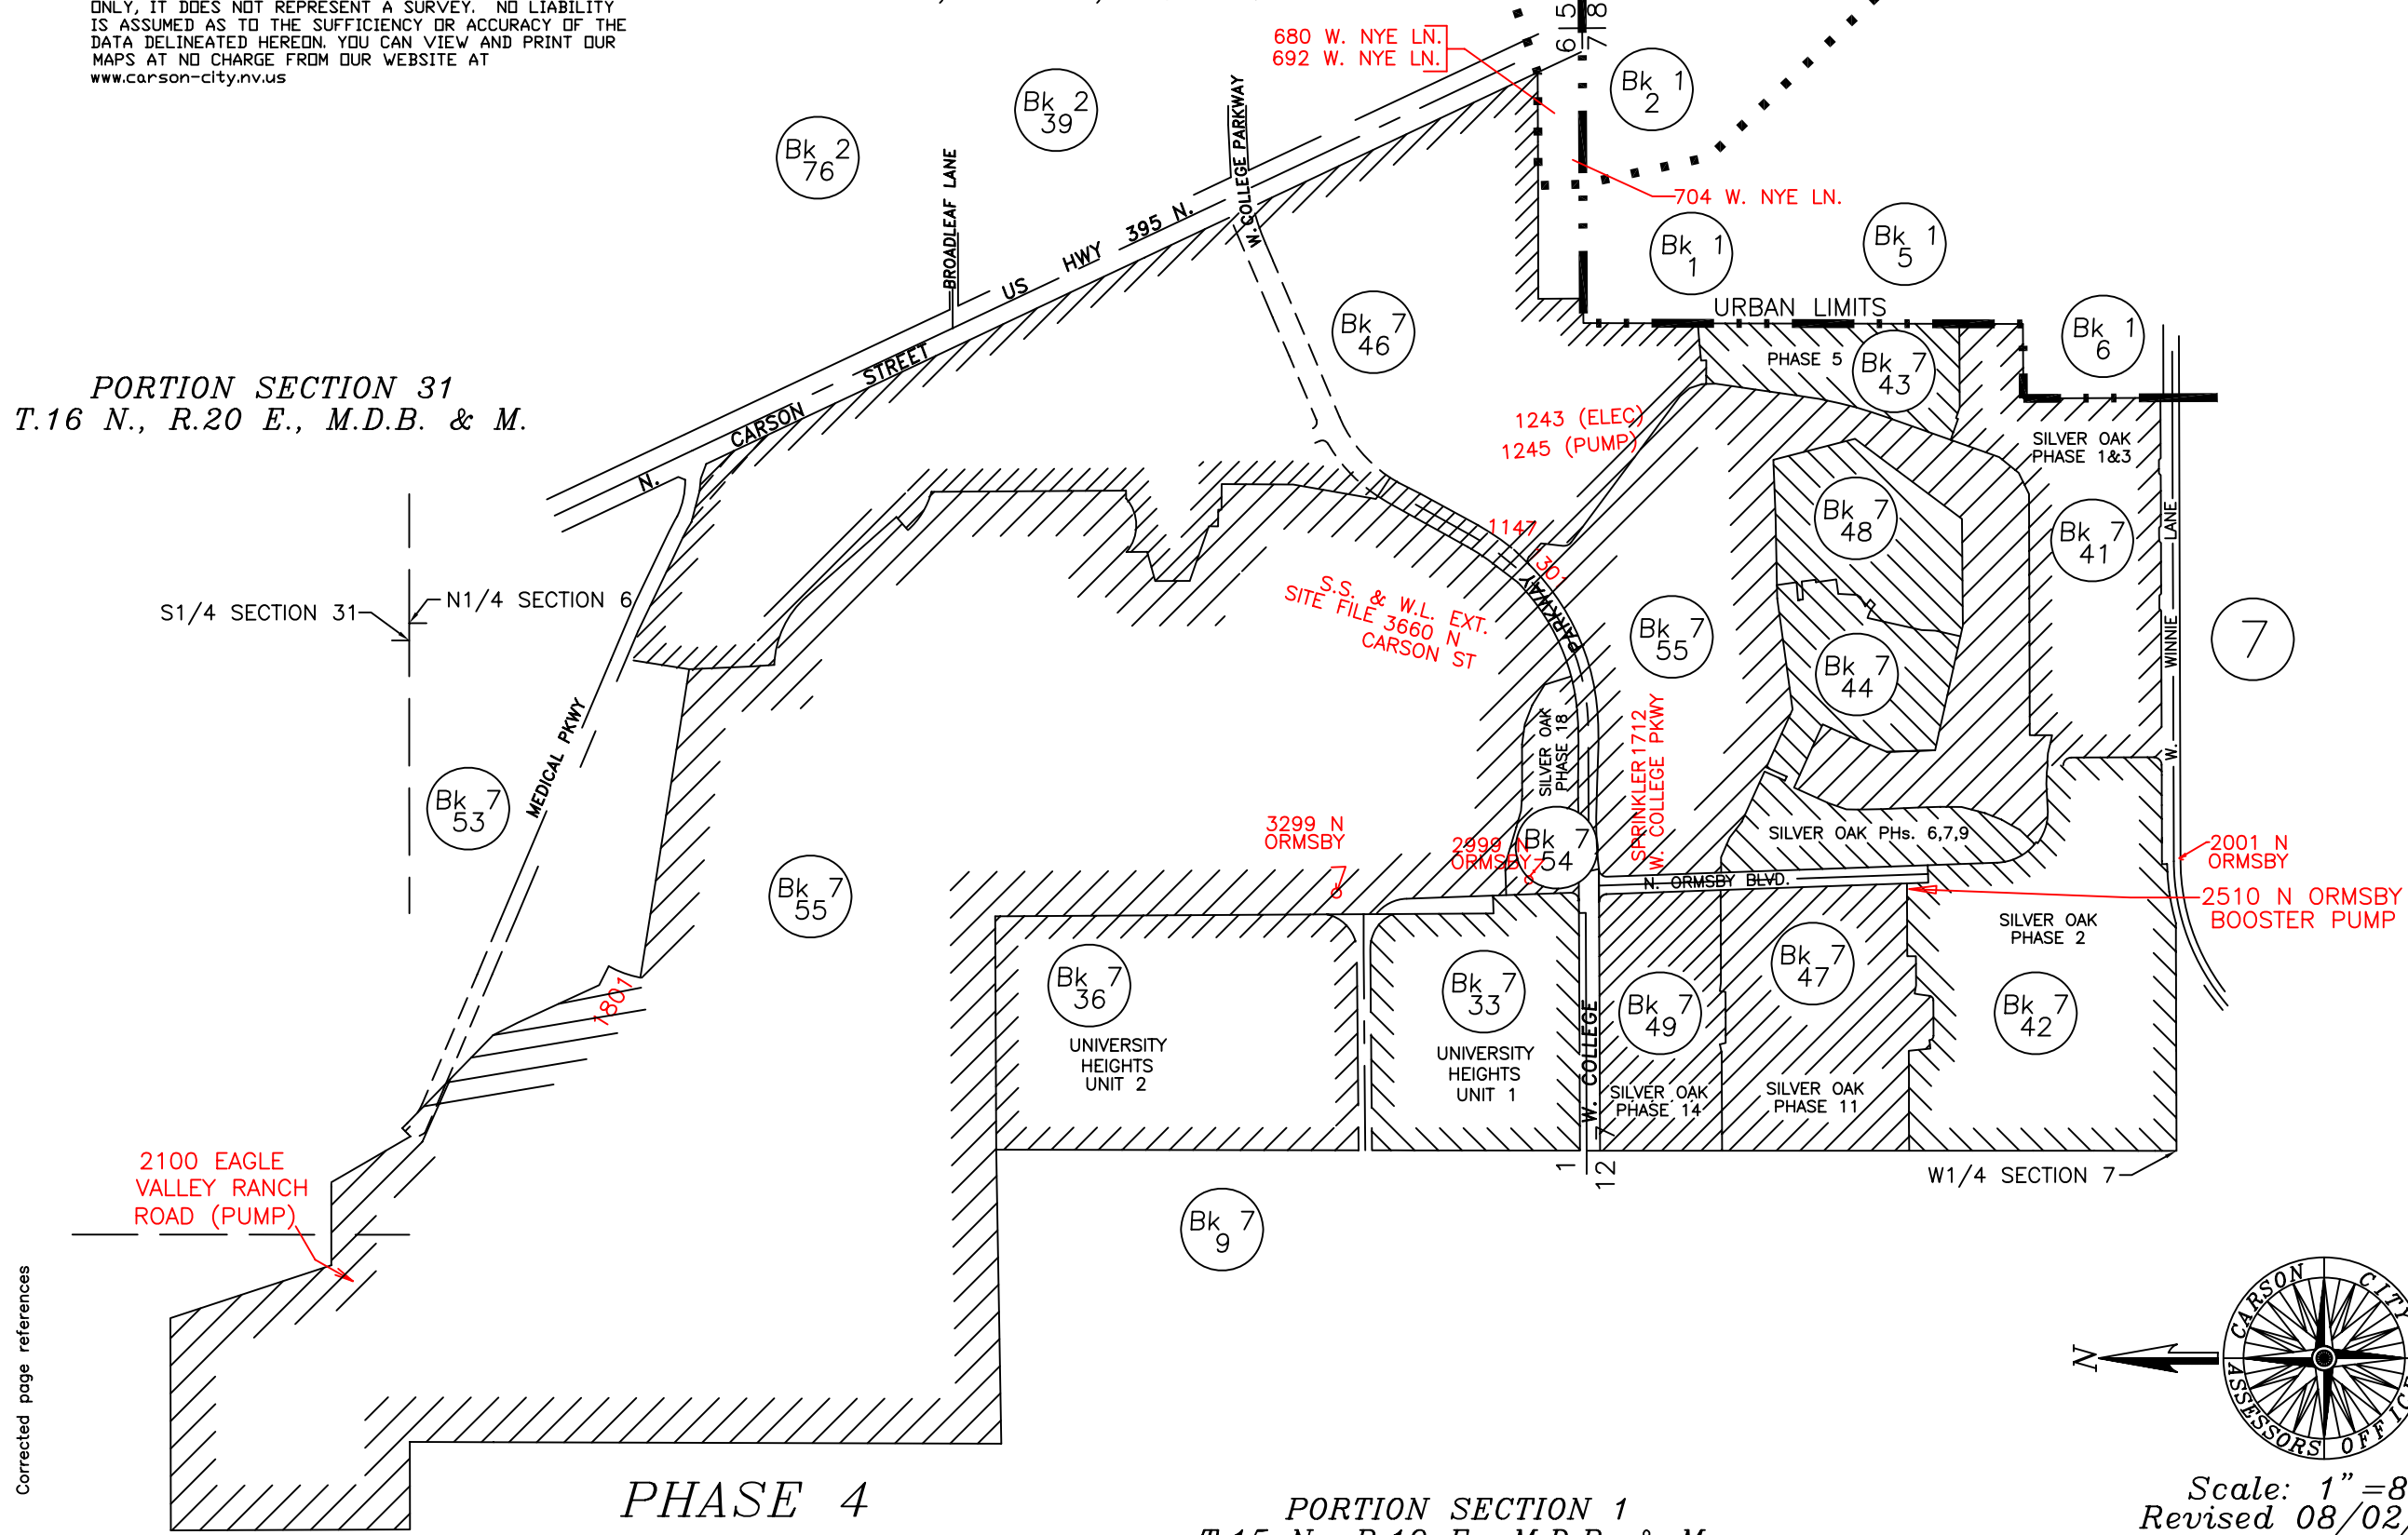


PHASE 4

PORTION SECTION 1
T.15 N., R.19 E., M.D.B. & M.

Corrected page references

PORTION SECTION 36
T.16 N., R.19 E., M.D.B. & M.

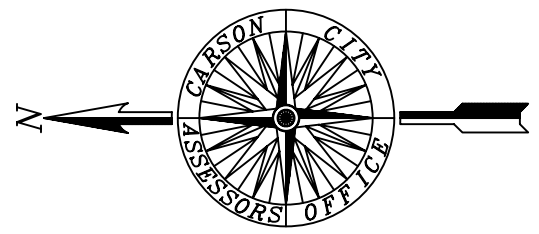

Scale: 1" = 800'
Revised 08/02/2006