


ASSIGNED NEW PARCEL NUMBER OF 008-142-16 BOOK 60, PAGE 255

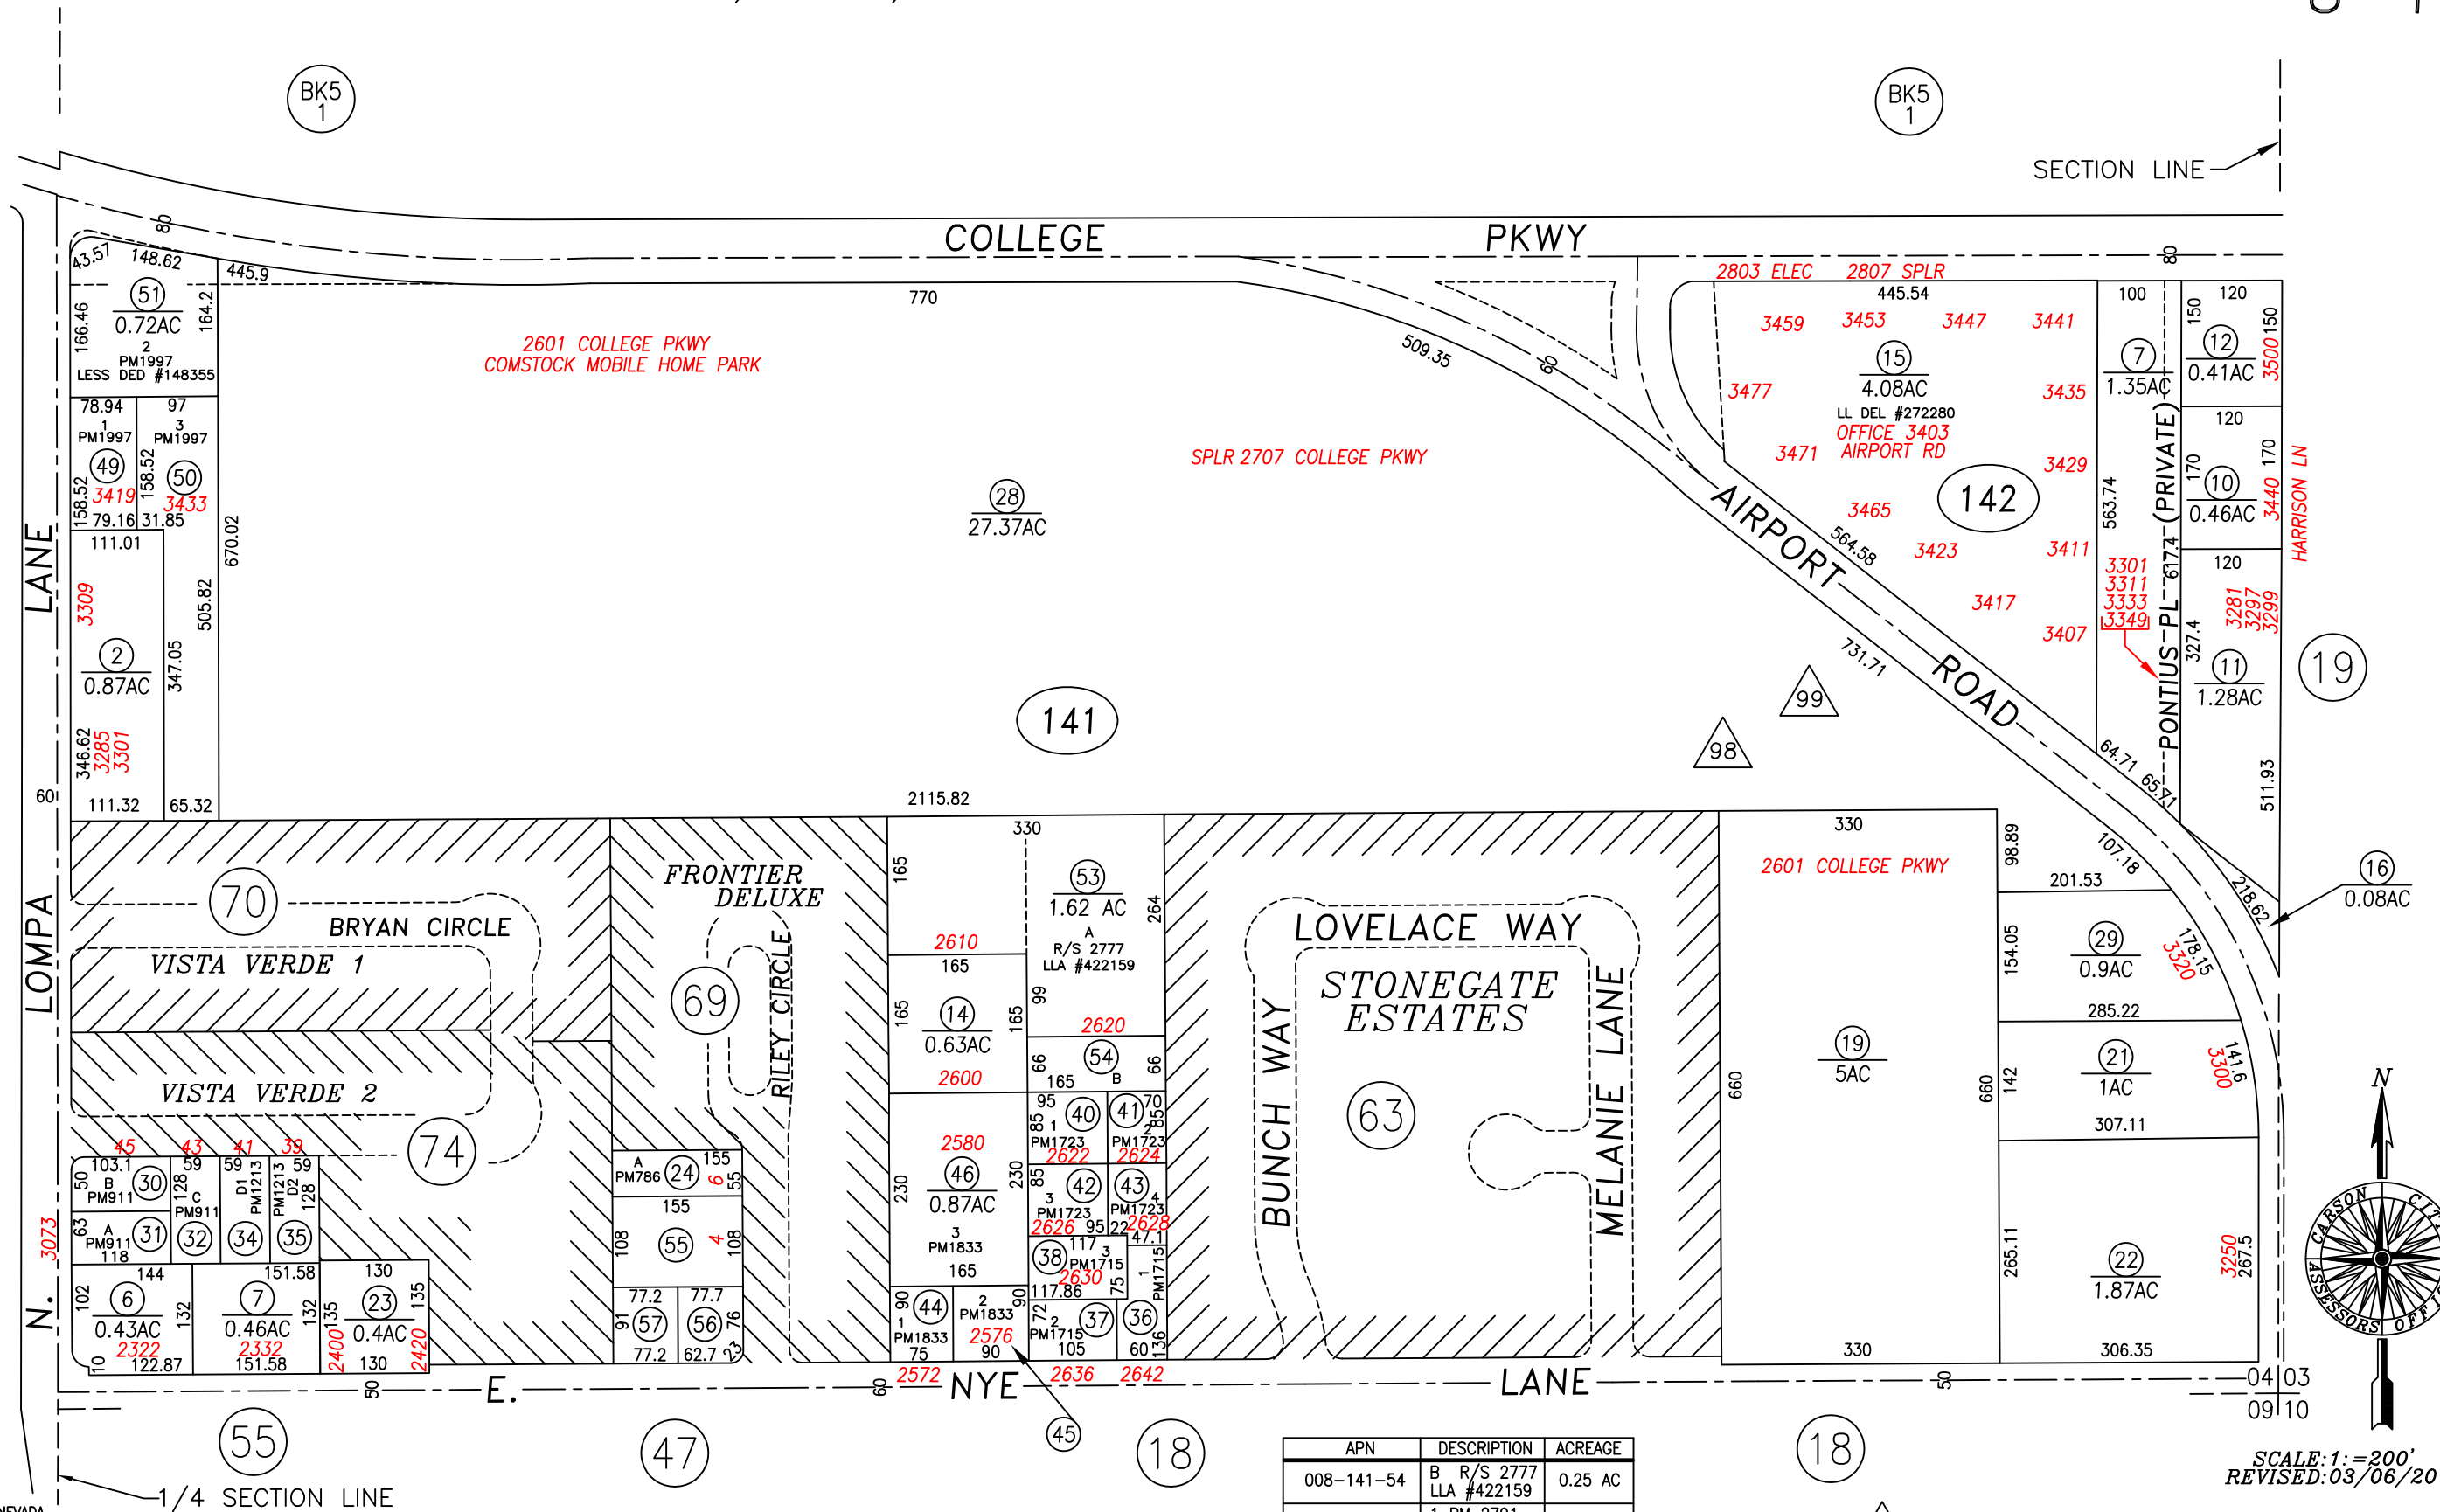

CARSON CITY, NEVADA
 THIS MAP IS PREPARED FOR THE USE OF THE CARSON CITY ASSESSOR FOR ASSESSMENT AND ILLUSTRATIVE PURPOSES ONLY. IT DOES NOT REPRESENT A SURVEY. NO LIABILITY IS ASSUMED AS TO THE SUFFICIENCY OR ACCURACY OF THE DATA DELINEATED HEREON. YOU CAN VIEW AND PRINT OUR MAPS AT NO CHARGE FROM OUR WEBSITE AT WWW.CARSON-CITY.NV.US

NOTE
 SOME PARCELS DELINEATED HEREON MAY NOT BE PRESENTED IN TRUE SIZE, SHAPE, OR LOCATION DUE TO DISCREPANCIES BETWEEN LOT LINES.

APN	DESCRIPTION	ACREAGE
008-141-54	B R/S 2777 LLA #422159	0.25 AC
008-141-55	1 PM 2791 DOC #435671	0.38 AC
008-141-56	3 PM 2791 DOC #435671	0.16 AC
008-141-57	2 PM 2791 DOC #435671	0.16 AC

▲ BUILDING ON LEASED LAND

SCALE: 1" = 200'
 REVISED: 03/06/2018