


PORTION NW1/4 NE1/4 SECTION 9
T.15 N., R.20 E., M.D.B. & M.

8-46


47

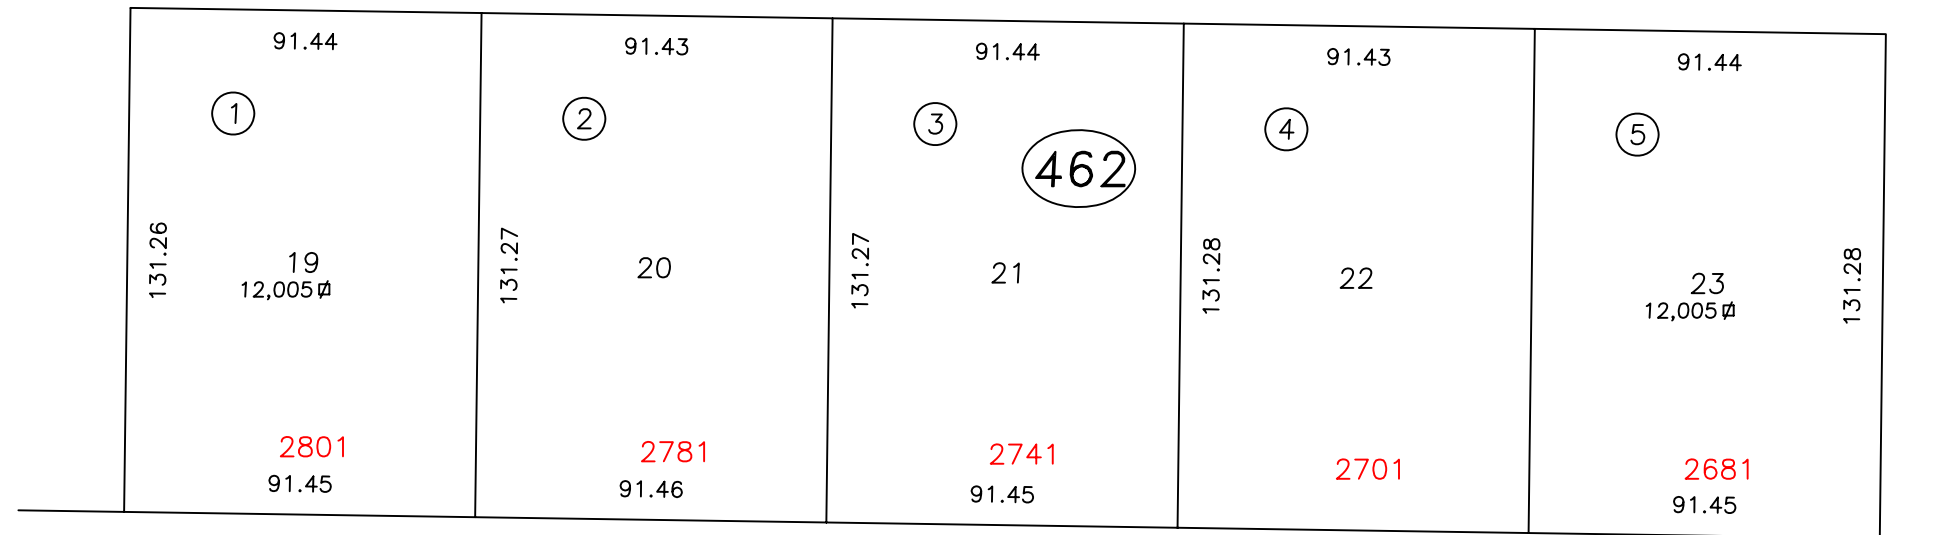


LORRAINE STREET

55

43

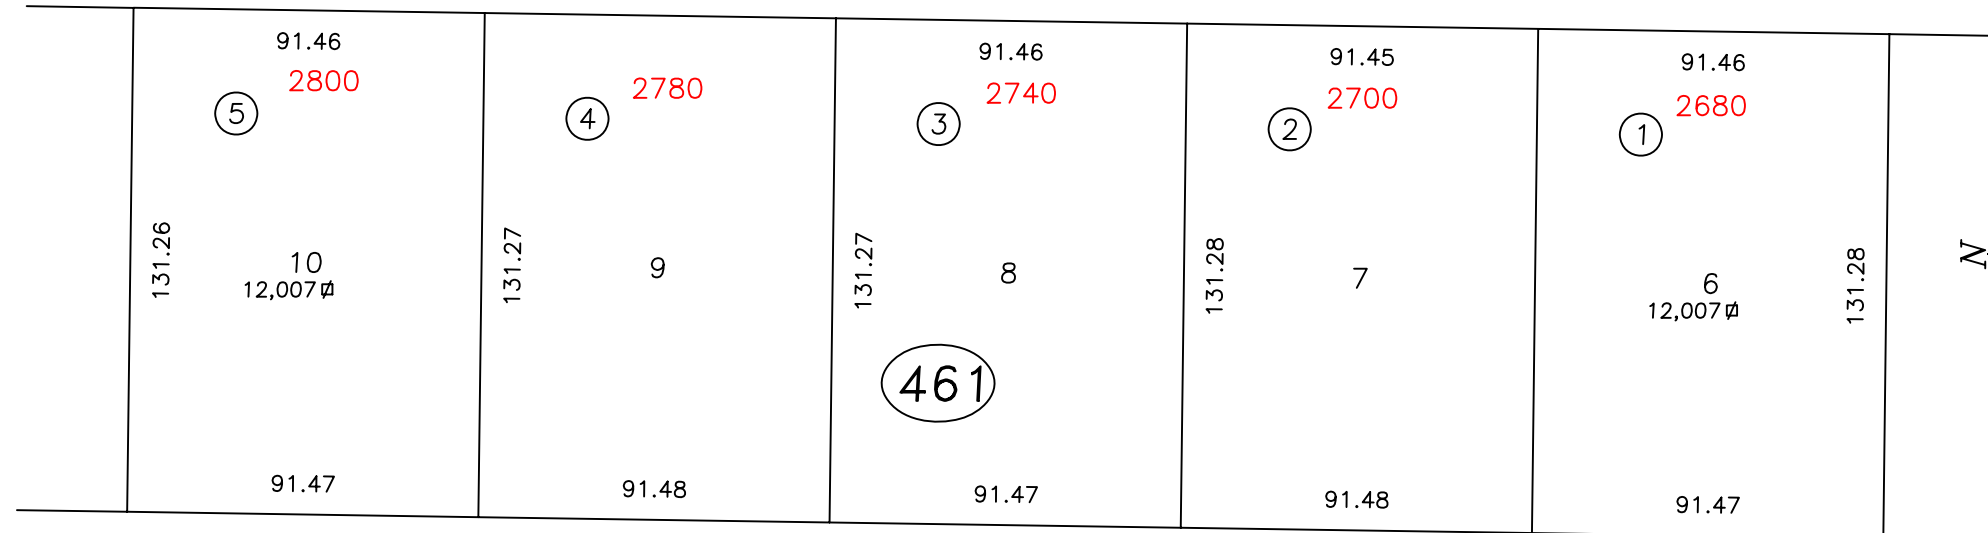

N. LOMPA LANE

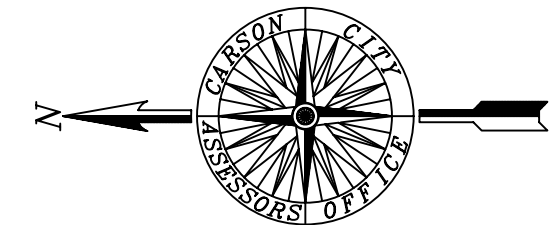

Scale: 1" = 50'
Revised: 3/06/06

Bk 2
10

SUNSET TRAILER
ESTATES UNIT NO. 2
RECORDED 4/28/71

Corrected the disclaimer

CARSON CITY, NEVADA
THIS MAP IS PREPARED FOR THE USE OF THE CARSON CITY ASSESSOR FOR ASSESSMENT AND ILLUSTRATIVE PURPOSES ONLY, IT DOES NOT REPRESENT A SURVEY. NO LIABILITY IS ASSUMED AS TO THE SUFFICIENCY OR ACCURACY OF THE DATA DELINEATED HEREON. YOU CAN VIEW AND PRINT OUR MAPS AT NO CHARGE FROM OUR WEBSITE AT www.carson-city.nv.us