



PORTION NW1/4 NE1/4 SECTION 9
T.15 N., R.20 E. M.D.B. & M.

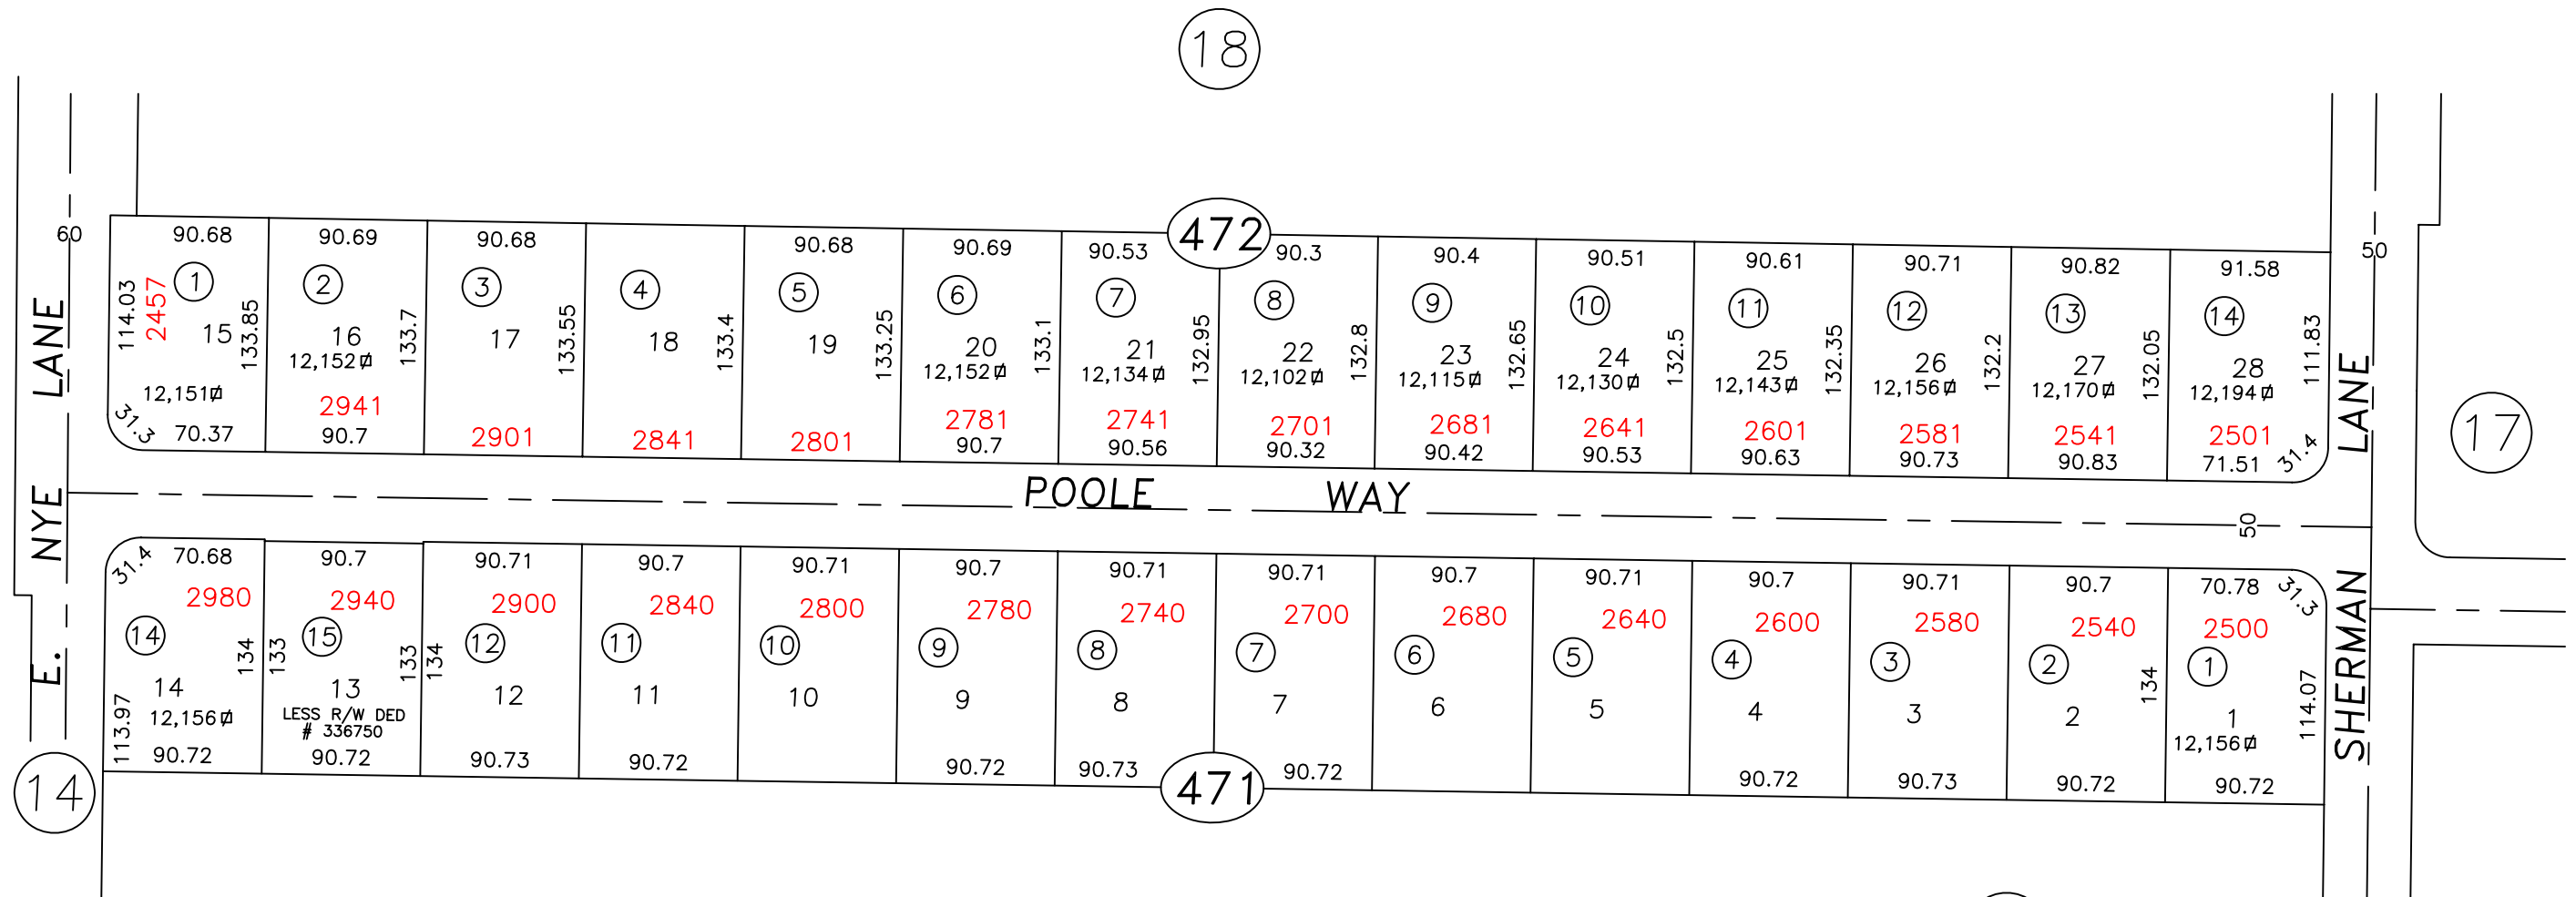

Corrected the disclaimer

CARSON CITY, NEVADA
THIS MAP IS PREPARED FOR THE USE OF THE CARSON CITY ASSESSOR FOR ASSESSMENT AND ILLUSTRATIVE PURPOSES ONLY, IT DOES NOT REPRESENT A SURVEY. NO LIABILITY IS ASSUMED AS TO THE SUFFICIENCY OR ACCURACY OF THE DATA DELINEATED HEREON. YOU CAN VIEW AND PRINT OUR MAPS AT NO CHARGE FROM OUR WEBSITE AT www.carson-city.nv.us

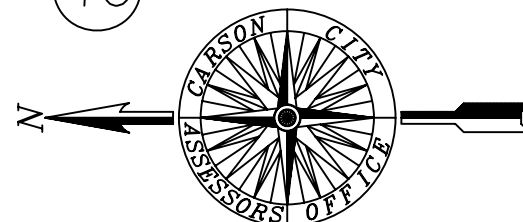

Scale: 1" = 100'
Revised: 3/06/06

MEADOWLARK
SUBDIVISION
RECORDED 6/8/71