
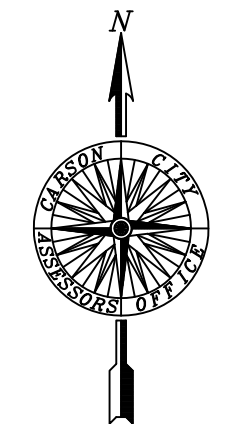
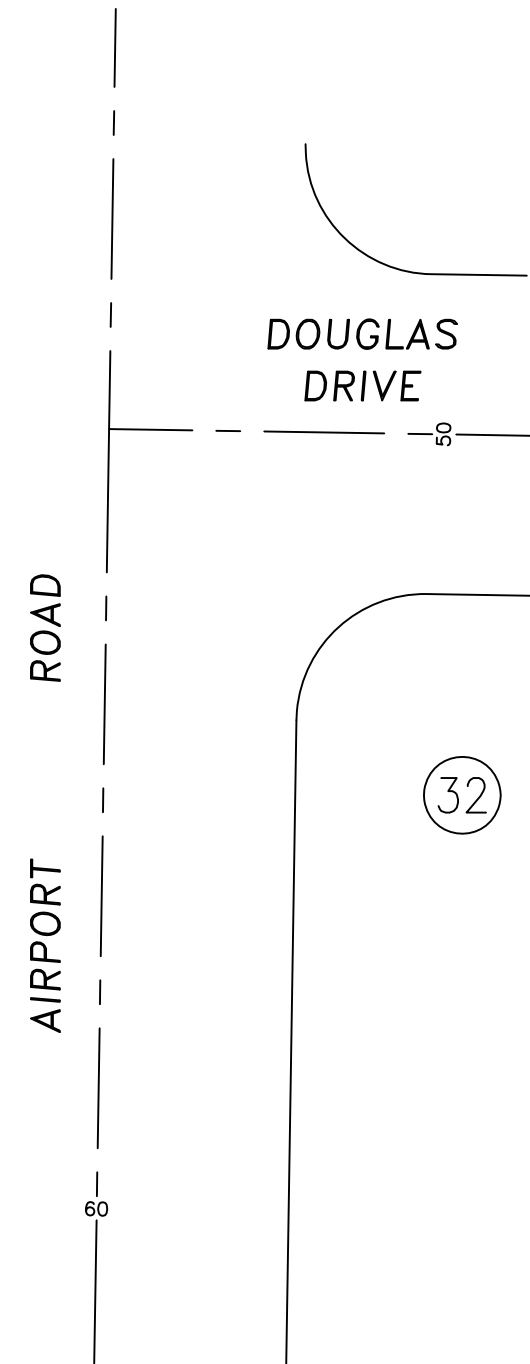


PORTION SE1/4 SE1/4 SECTION 9  
T.15 N., R.20 E., M.D.B. & M.

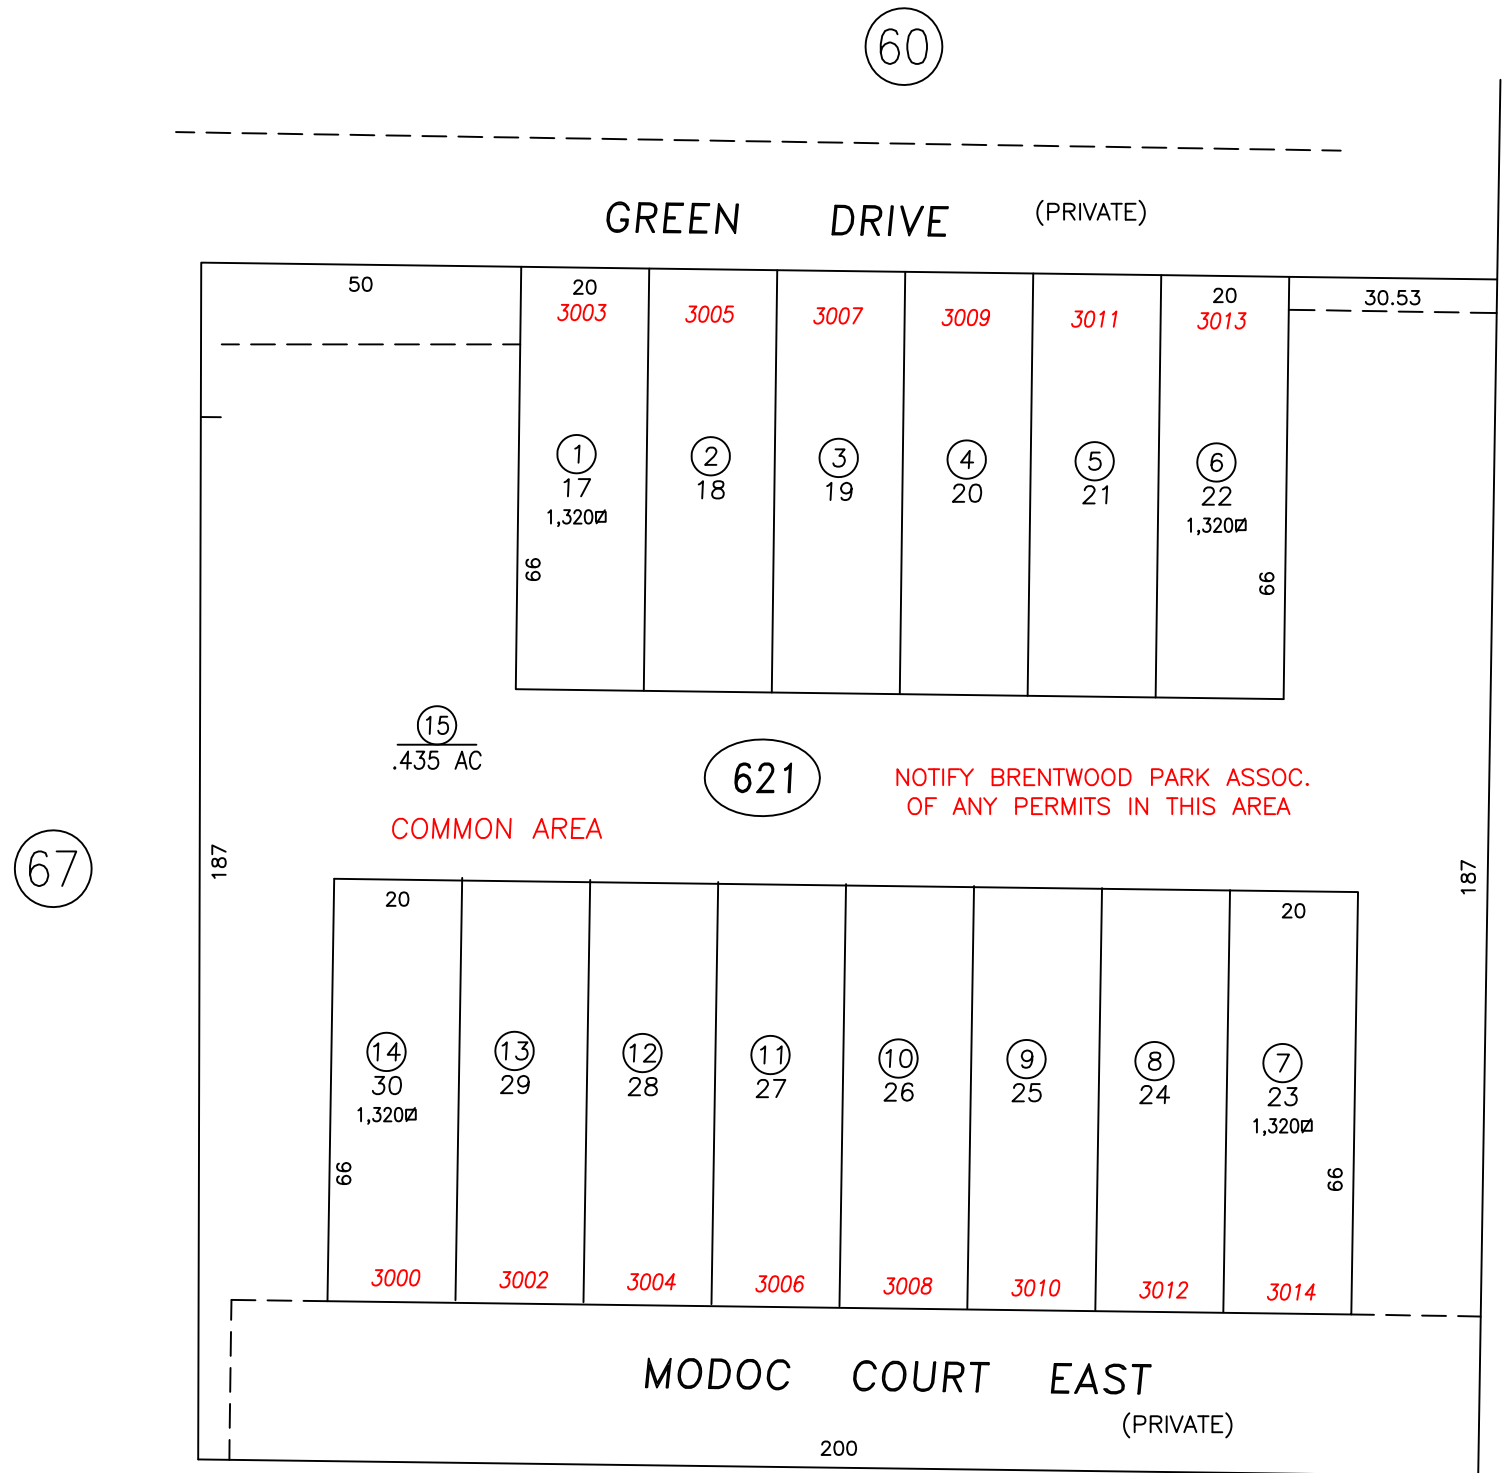

SCALE: 1" = 30'  
REVISED: 09/06/2018

PARK TERRACE  
SUBDIVISION UNIT 2-B  
RECORDED 4/20/73

BK10  
4

CORRECTED THE DISCLAIMER  
CARSON CITY, NEVADA  
THIS MAP IS PREPARED FOR THE USE OF THE CARSON CITY ASSESSOR FOR ASSESSMENT AND ILLUSTRATIVE PURPOSES ONLY, IT DOES NOT REPRESENT A SURVEY. NO LIABILITY IS ASSUMED AS TO THE SUFFICIENCY OR ACCURACY OF THE DATA DELINEATED HEREON. YOU CAN VIEW AND PRINT OUR MAPS AT NO CHARGE FROM OUR WEBSITE AT: <http://ccapps.org/publicgis/>