


PARCEL 8-801-10,11 ARE NOW 12 & 13

CARSON CITY, NEVADA
THIS MAP IS PREPARED FOR THE USE OF THE CARSON CITY ASSESSOR FOR ASSESSMENT AND ILLUSTRATIVE PURPOSES ONLY. IT DOES NOT REPRESENT A SURVEY. NO LIABILITY IS ASSUMED AS TO THE SUFFICIENCY OR ACCURACY OF THE DATA DELINEATED HEREON. YOU CAN VIEW AND PRINT OUR MAPS AT NO CHARGE FROM OUR WEBSITE AT WWW.CARSON-CITY.NV.US

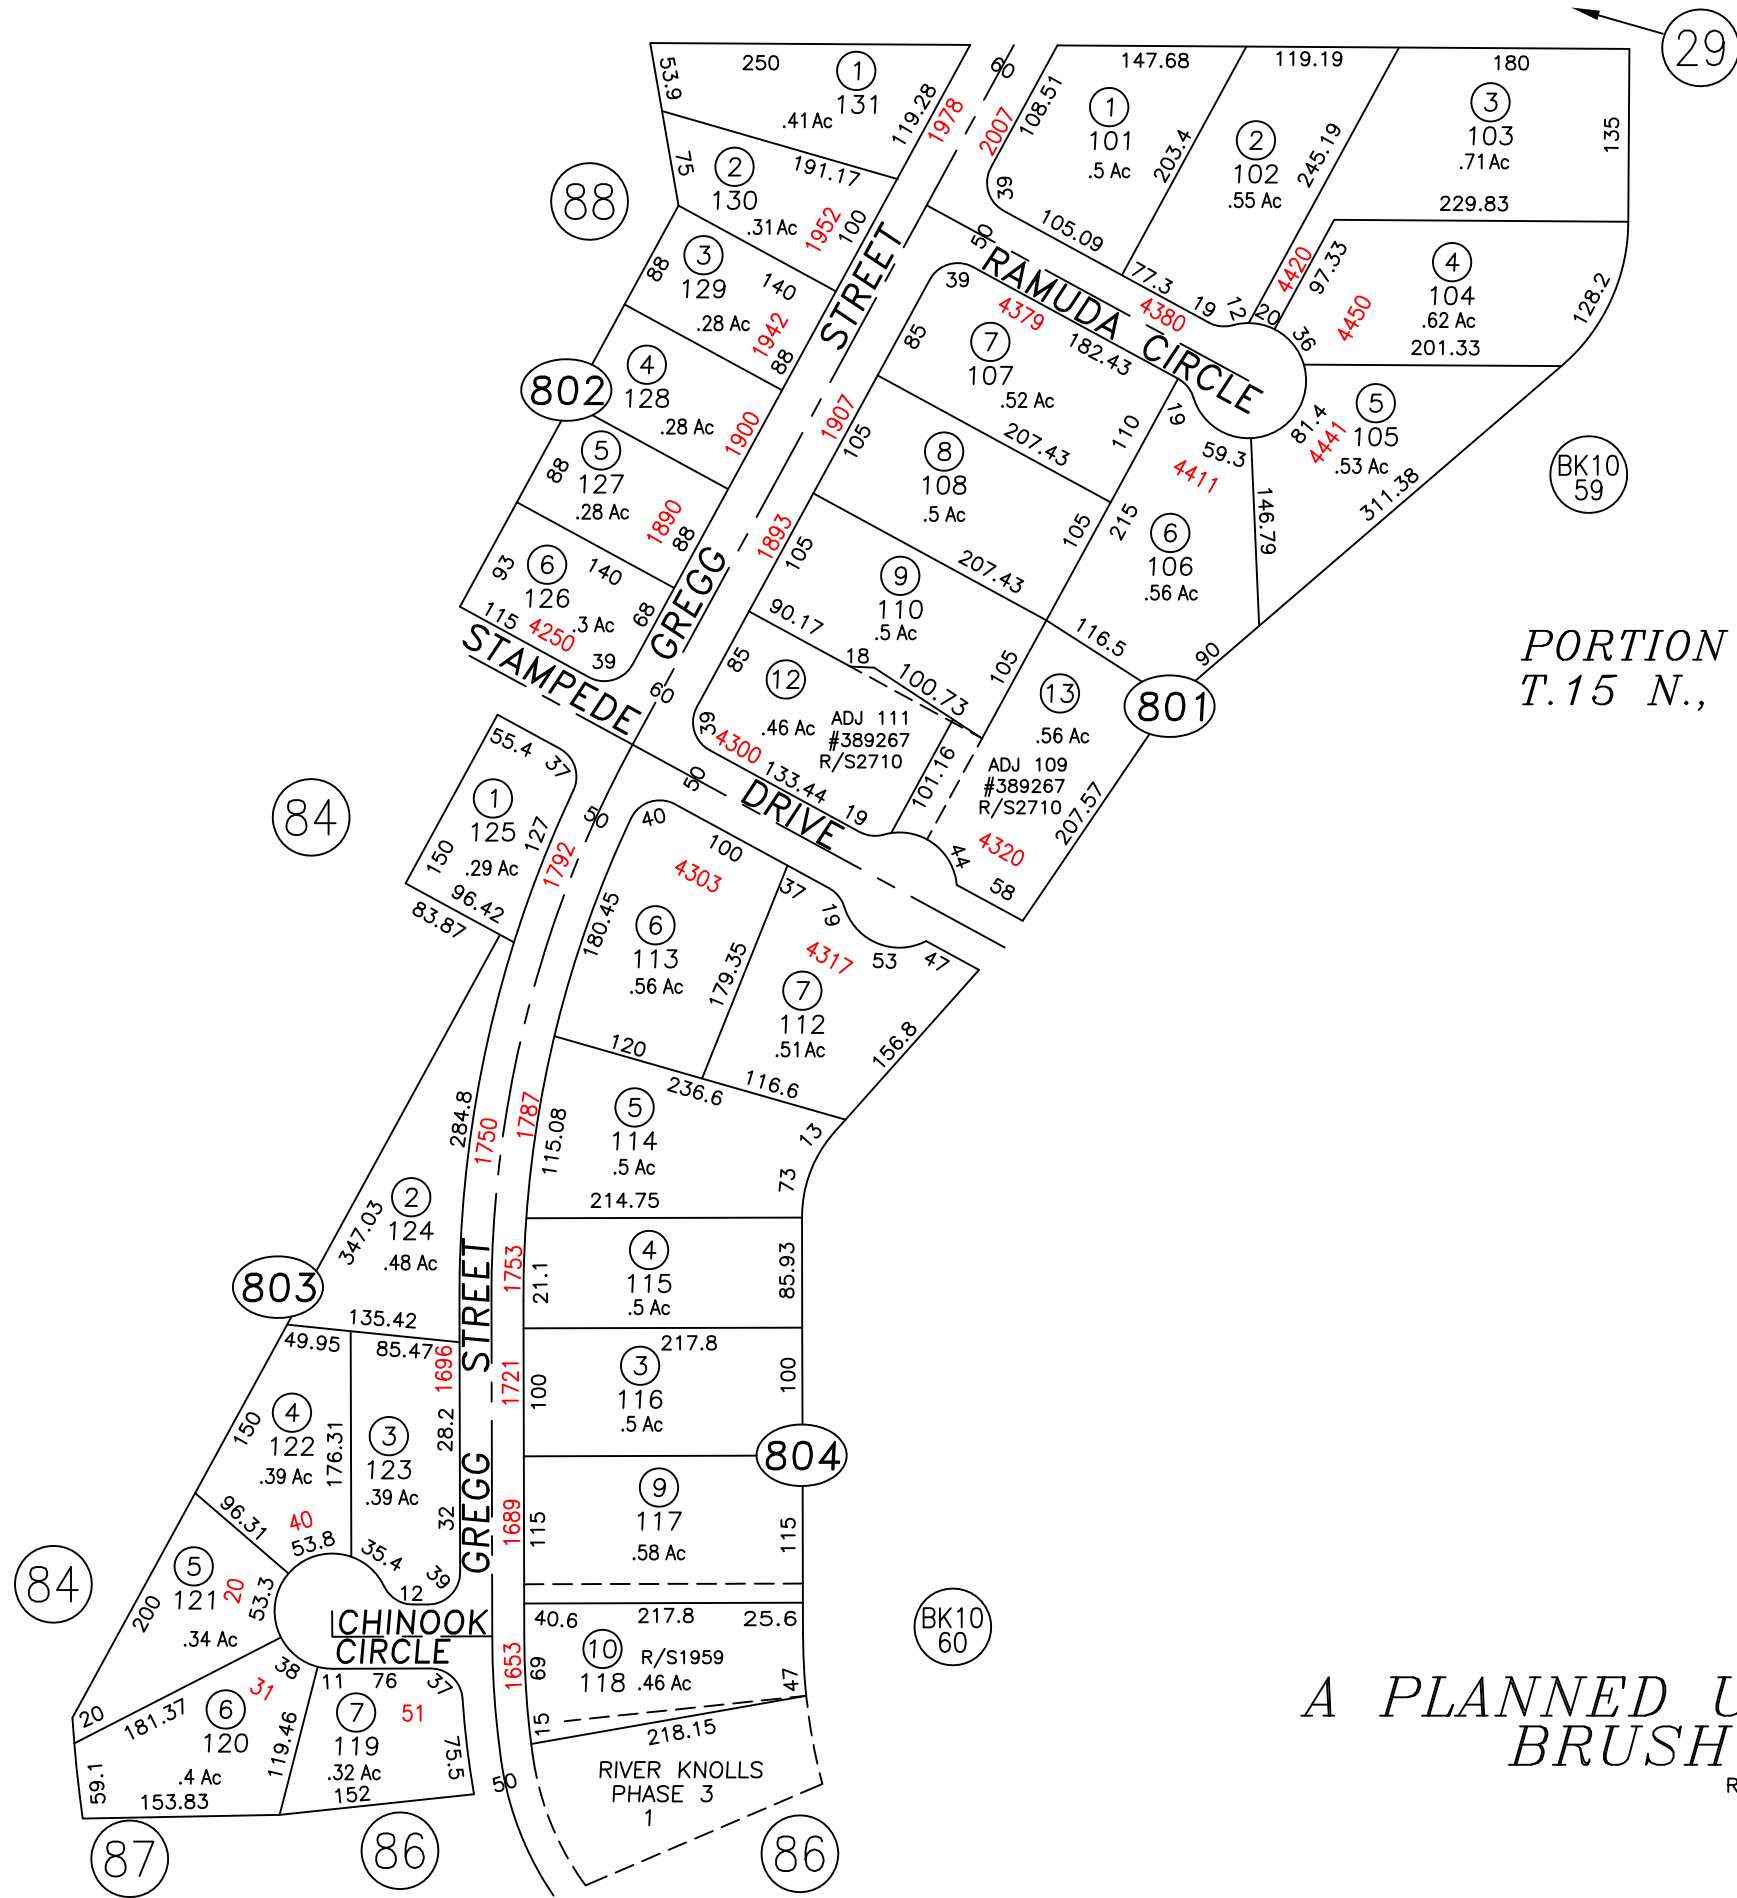

PORTION SE 1/4 SECTION 10
T.15 N., R.20 E., M.D.B. & M.



SCALE: 1" = 150'
REVISED: 04/05/2011

A PLANNED UNIT DEVELOPMENT BRUSHWOOD UNIT 1

RECORDED 12/8/78