


PORTION NW1/4 NE1/4 SECTION 29  
T.15 N., R.20 E., M.D.B. & M.

CARSON CITY, NEVADA  
THIS MAP IS PREPARED FOR THE USE OF THE CARSON CITY  
ASSESSOR FOR ASSESSMENT AND ILLUSTRATIVE PURPOSES  
ONLY, IT DOES NOT REPRESENT A SURVEY, NO LIABILITY  
IS ASSUMED AS TO THE SUFFICIENCY OR ACCURACY OF THE  
DATA DELINEATED HEREON. YOU CAN VIEW AND PRINT OUR  
MAPS AT NO CHARGE FROM OUR WEBSITE AT  
WWW.CARSON-CITY.NV.US



Scale: 1" = 100'  
Revised 3/06/06

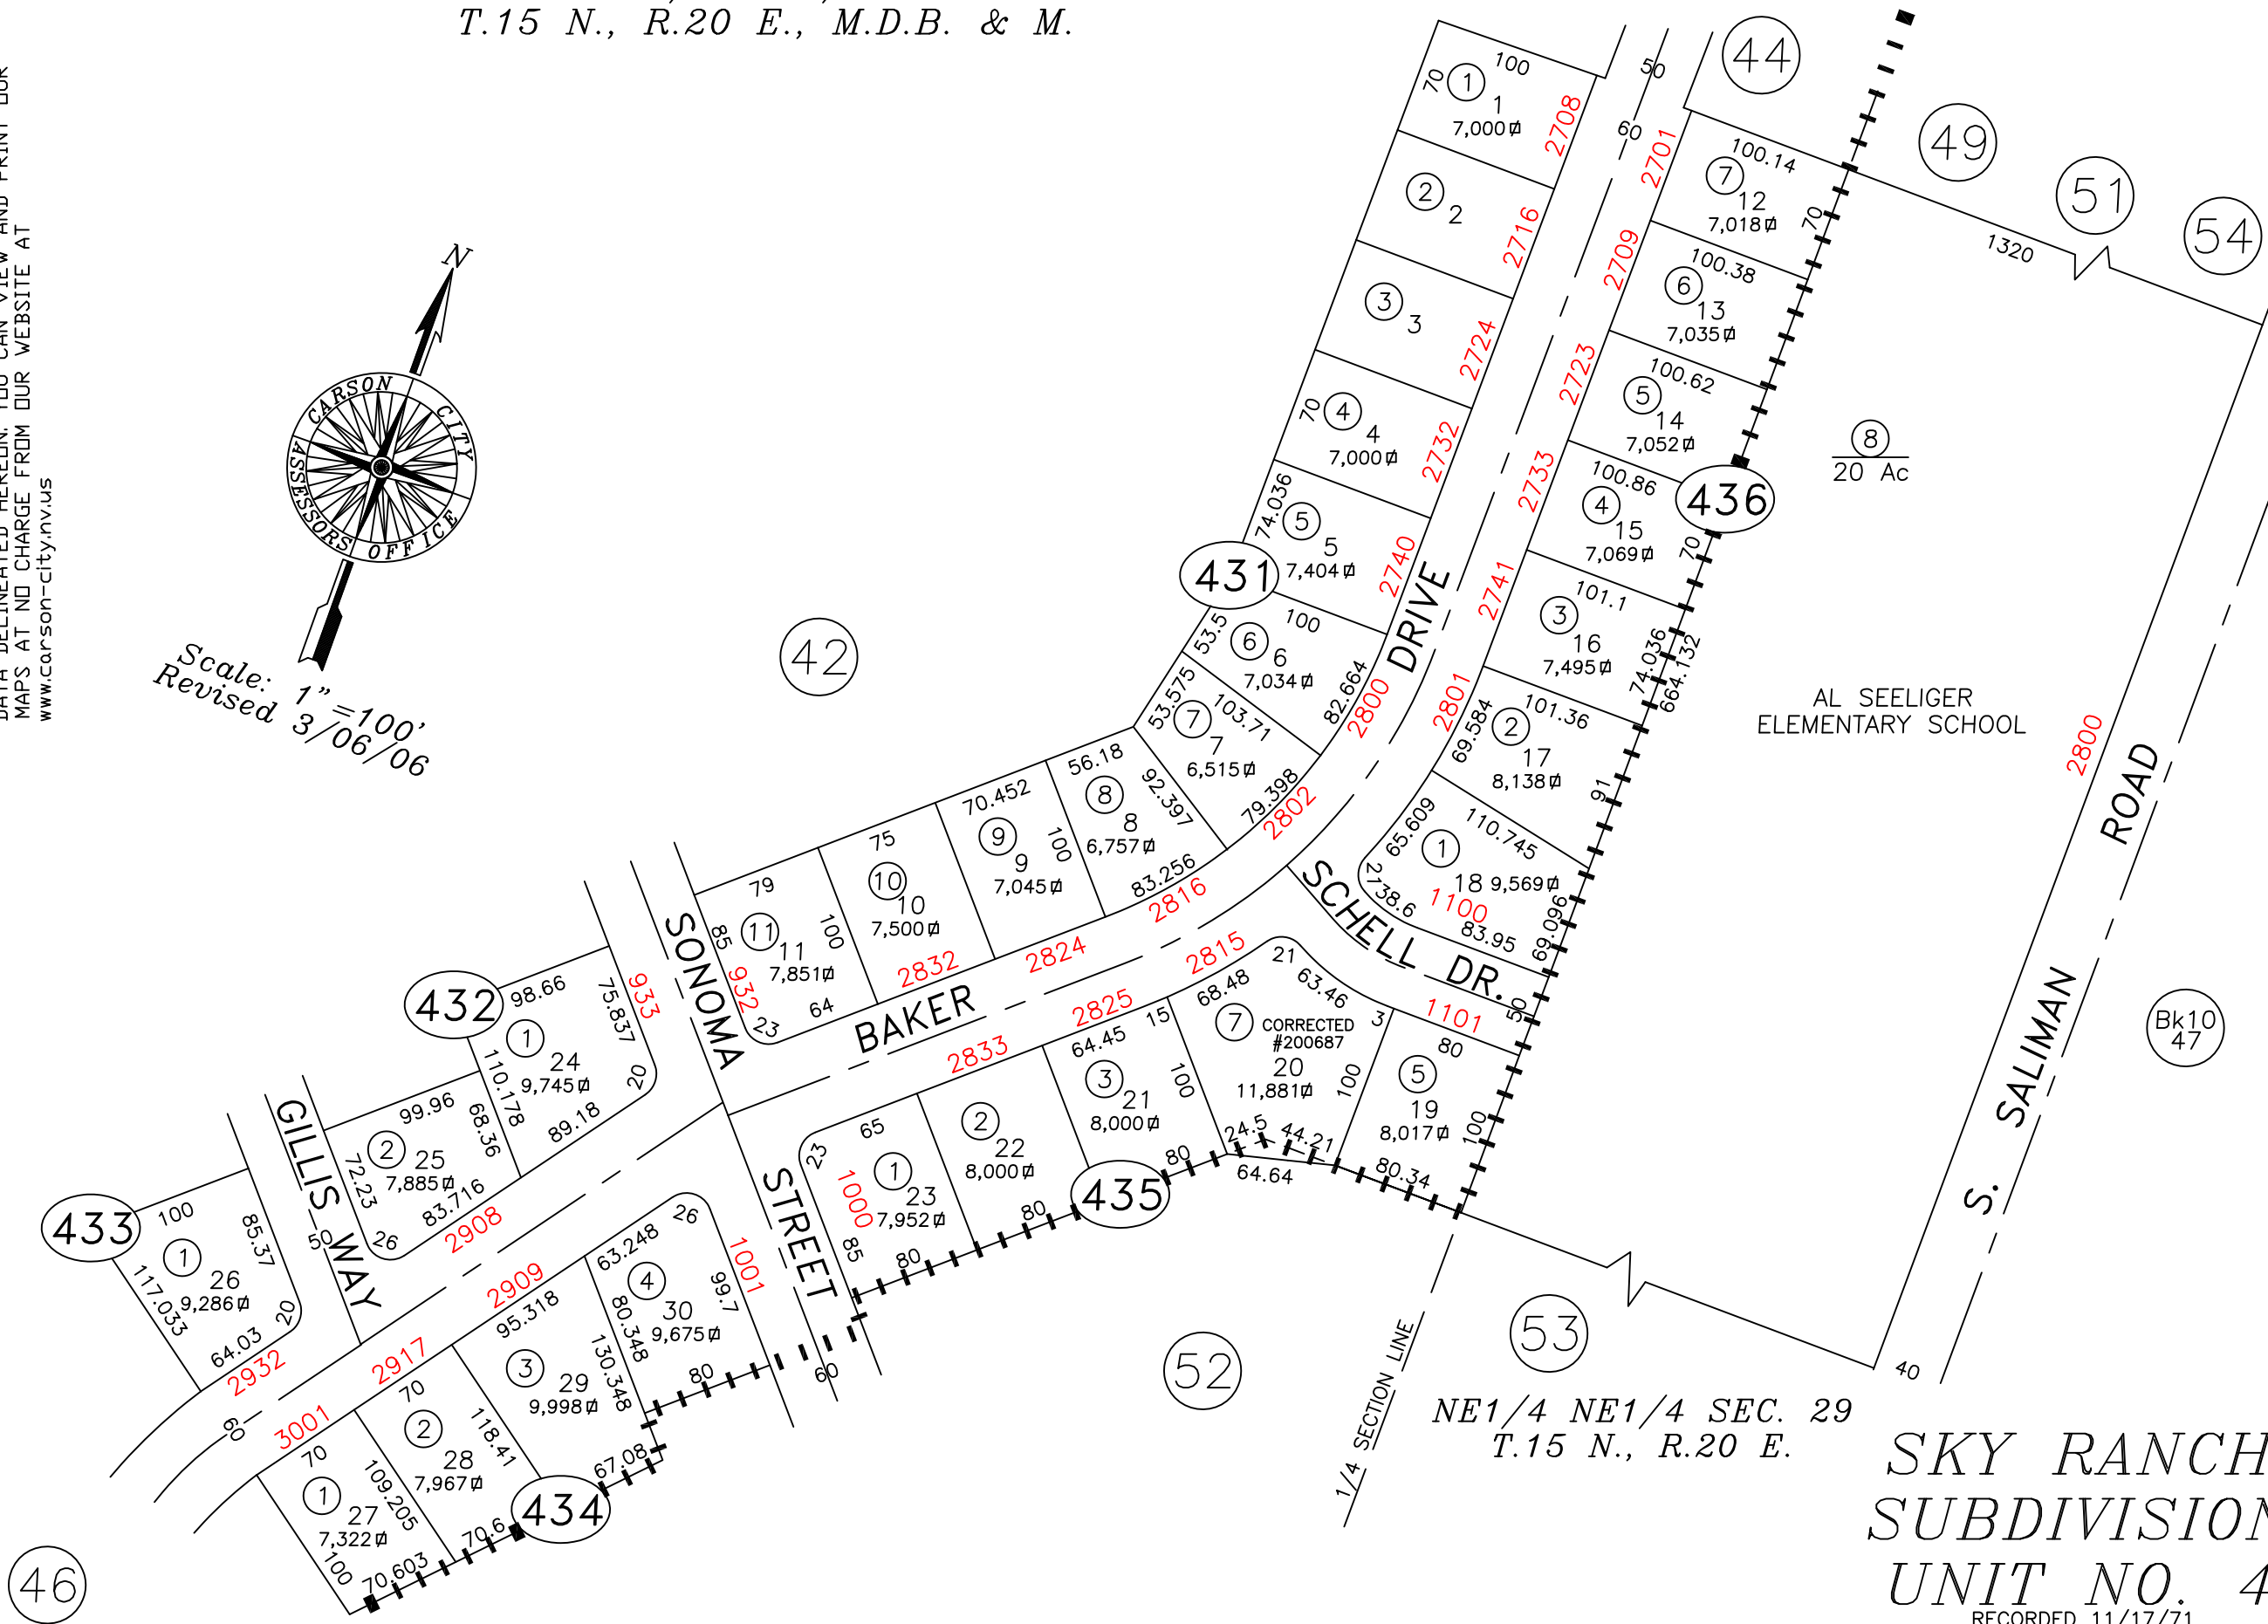

AL SEELIGER  
ELEMENTARY SCHOOL

Corrected the disclaimer

NE1/4 NE1/4 SEC. 29  
T.15 N., R.20 E.

SKY RANCH  
SUBDIVISION  
UNIT NO. 4  
RECORDED 11/17/71