



PORTION NE1/4 SECTION 29
T.15 N., R.20 E., M.D.B. & M.

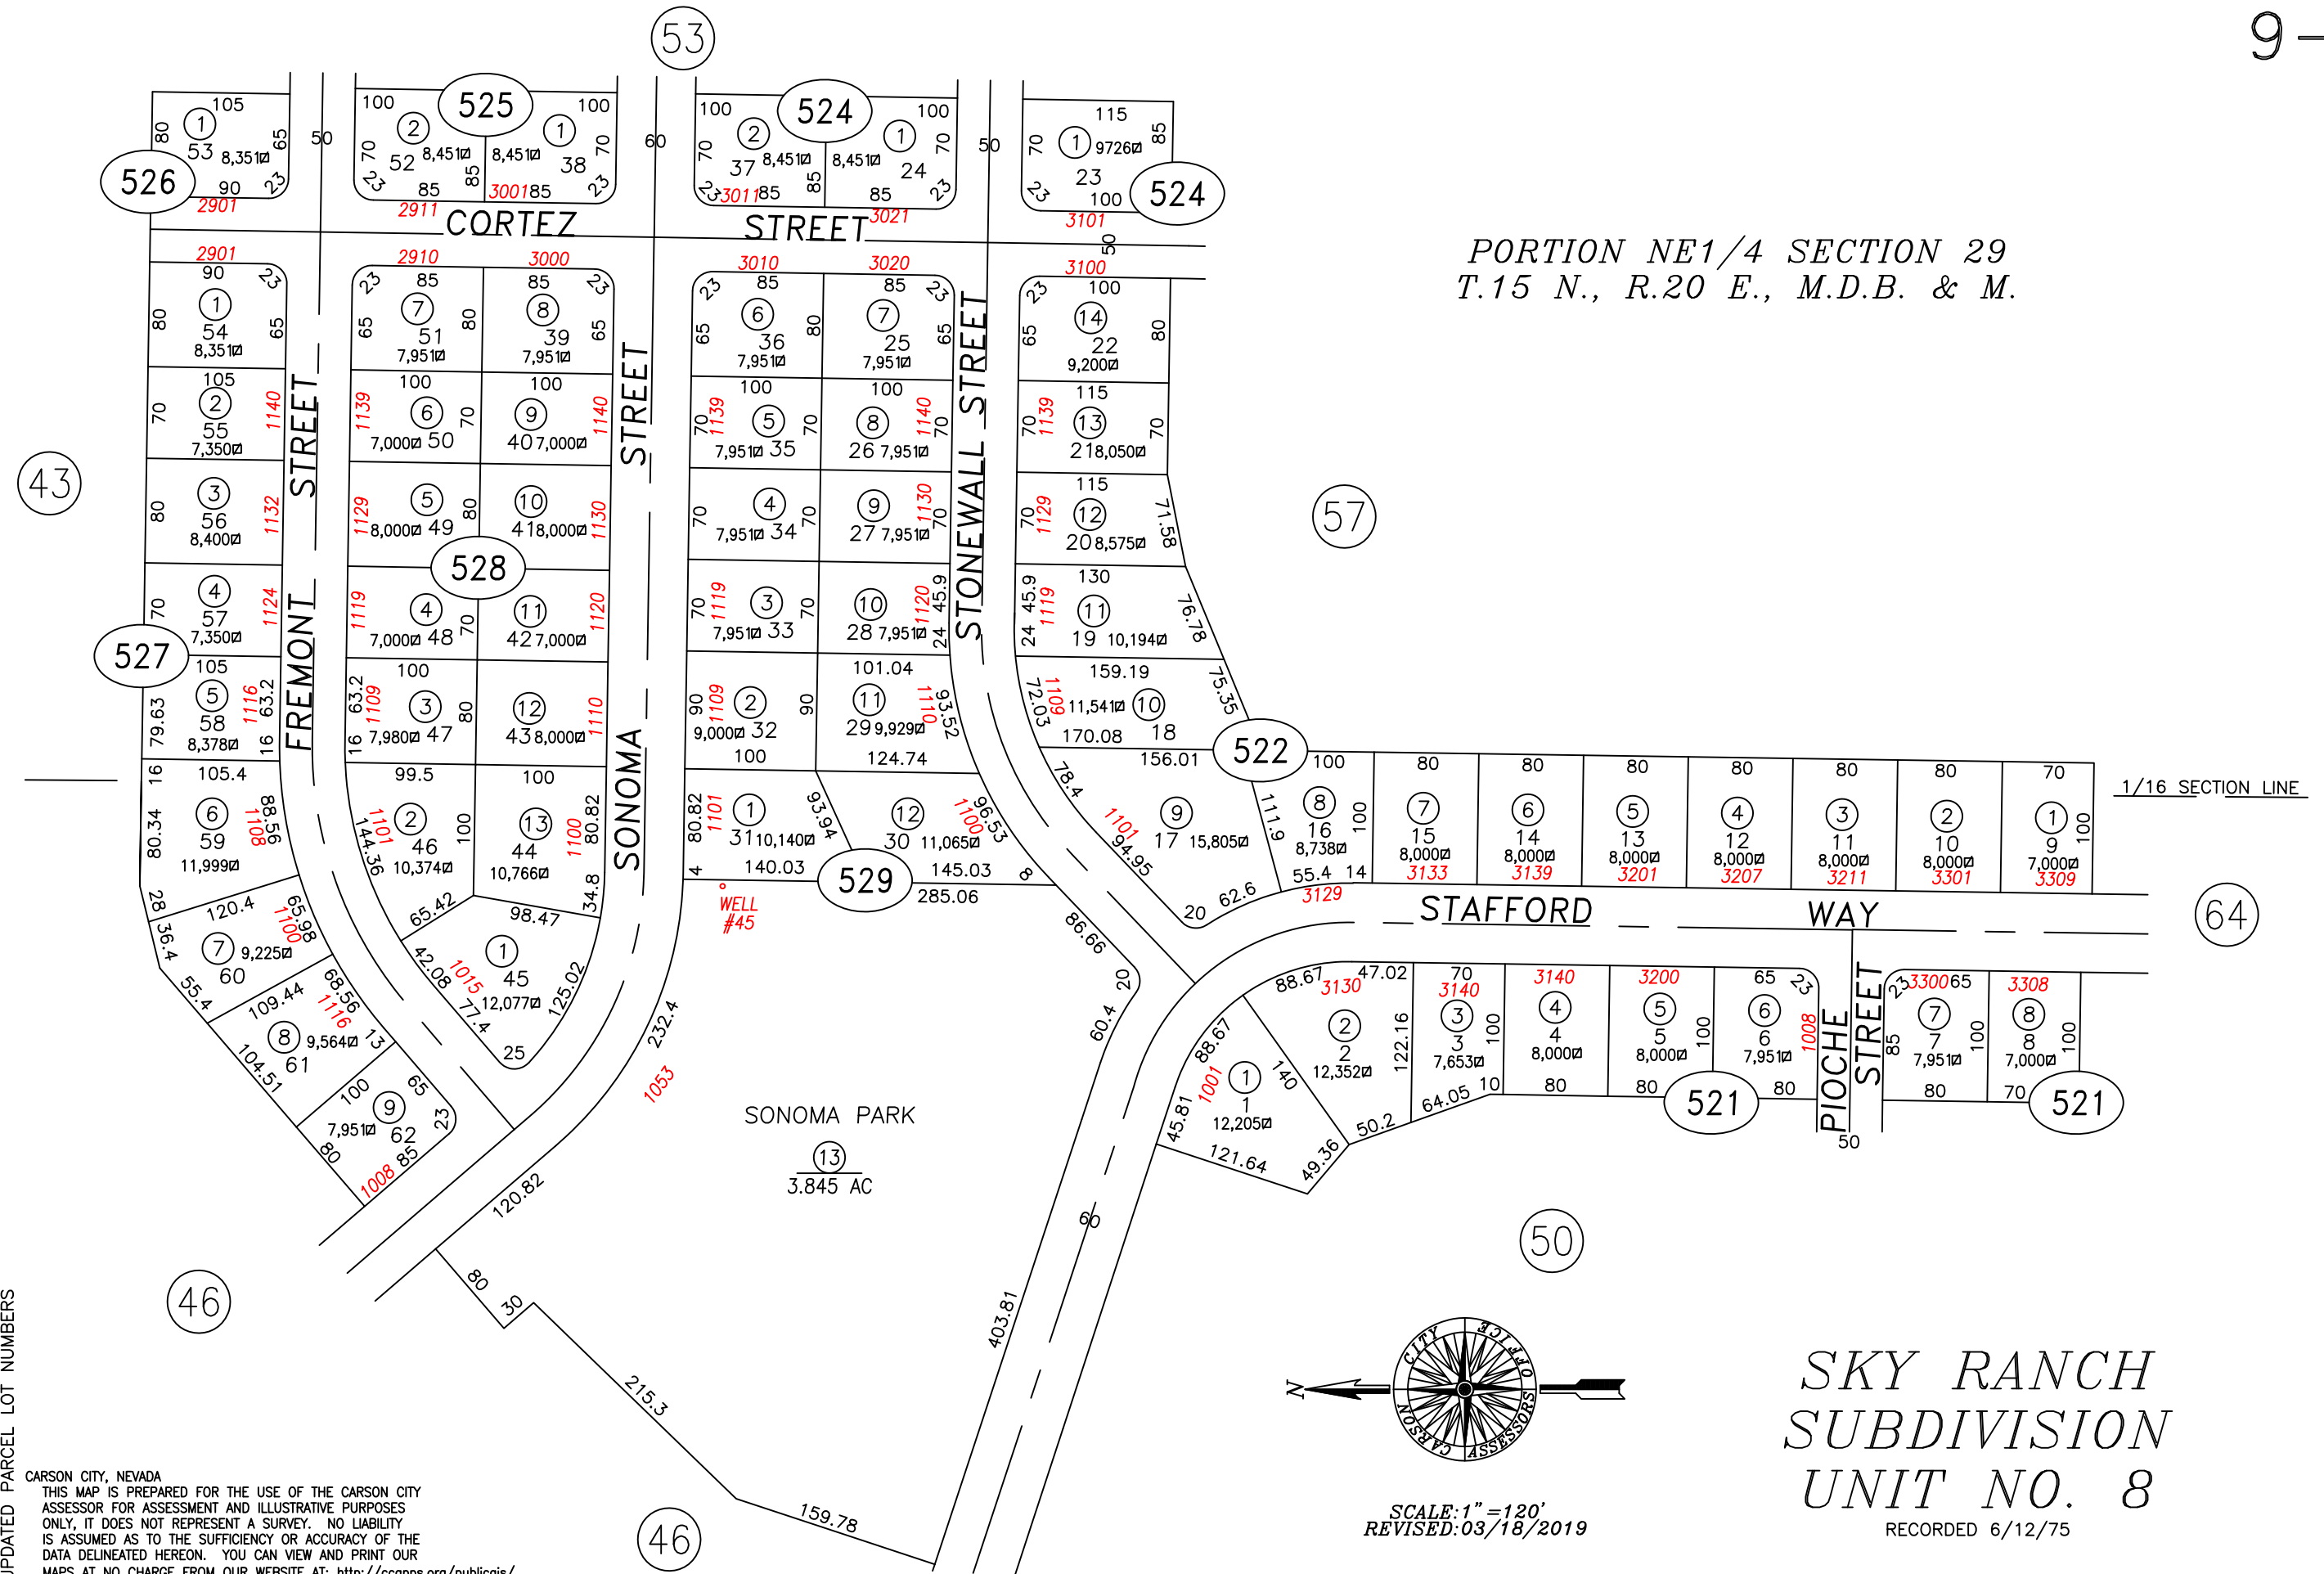

UPDATED PARCEL LOT NUMBERS

CARSON CITY, NEVADA
 THIS MAP IS PREPARED FOR THE USE OF THE CARSON CITY
 ASSESSOR FOR ASSESSMENT AND ILLUSTRATIVE PURPOSES
 ONLY, IT DOES NOT REPRESENT A SURVEY. NO LIABILITY
 IS ASSUMED AS TO THE SUFFICIENCY OR ACCURACY OF THE
 DATA DELINEATED HEREON. YOU CAN VIEW AND PRINT OUR
 MAPS AT NO CHARGE FROM OUR WEBSITE AT: <http://ccapps.org/publicgis/>

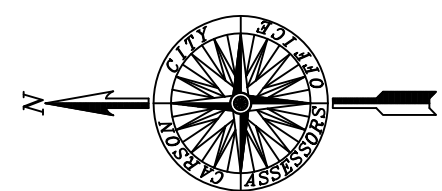

SCALE: 1" = 120'
 REVISED: 03/18/2019

SKY RANCH
 SUBDIVISION
 UNIT NO. 8

RECORDED 6/12/75