


# SCHULZ RANCH SUBDIVISION PHASE 2

07/22/2016  
MAP 2867

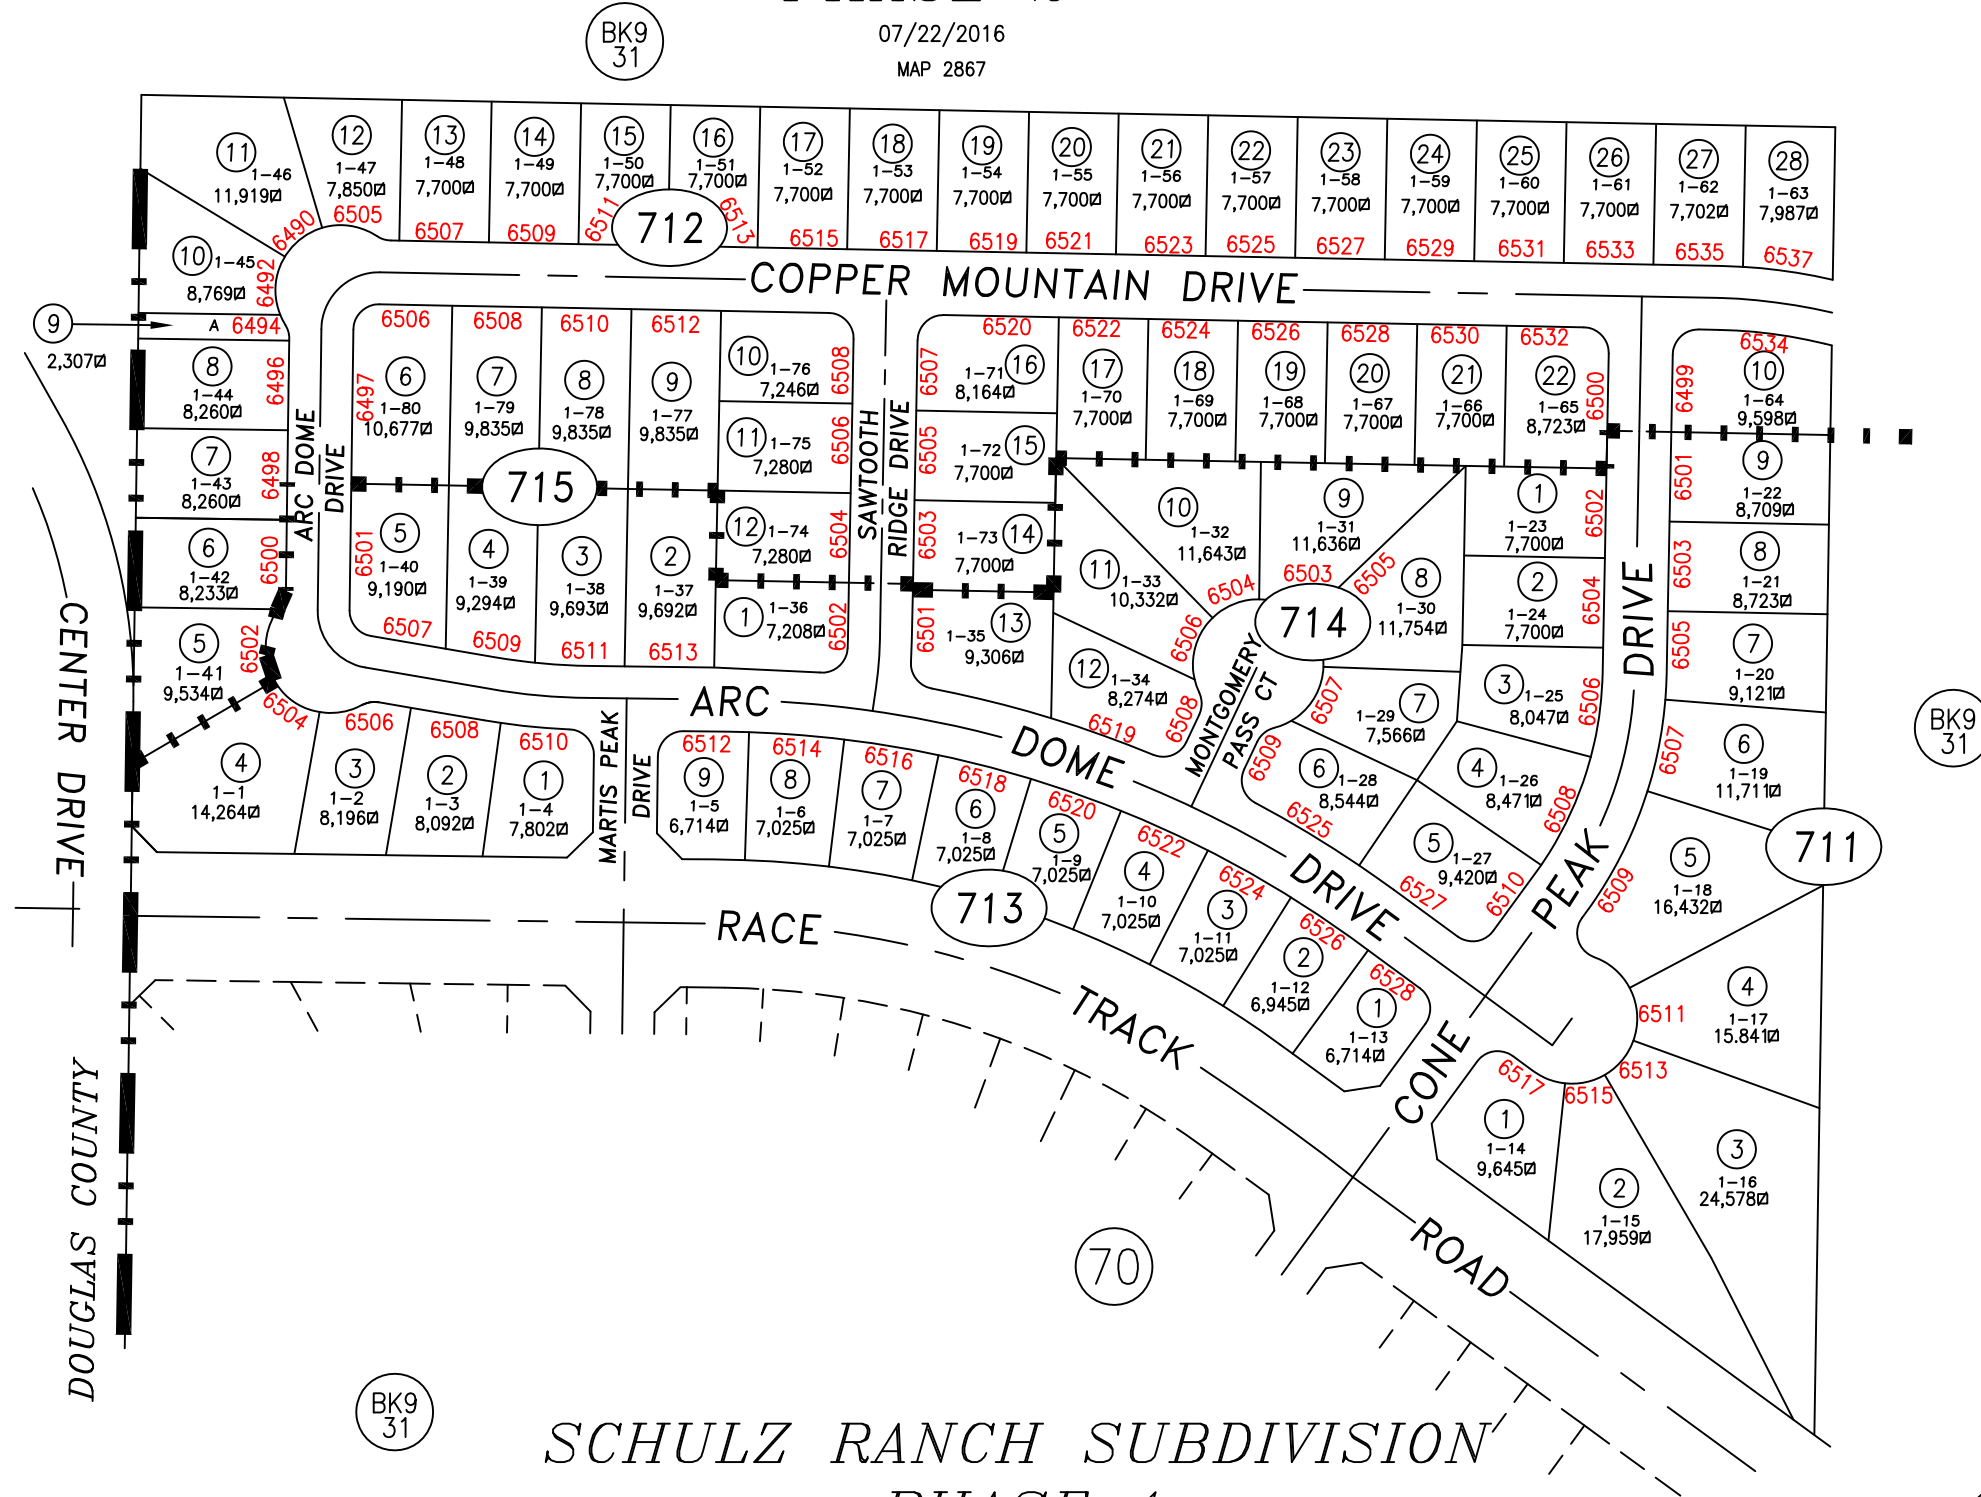

# SCHULZ RANCH SUBDIVISION PHASE 1

08/11/2014  
MAP 2821



SCALE: 1" = 150'  
REVISED: 07/29/2016

ADDED SCHULZ RANCH PHASE 2 SUBDIVISION

NOTE:  
SOME PARCELS DELINEATED HEREON MAY NOT  
BE PRESENTED IN TRUE SIZE, SHAPE, OR LOCATION  
DUE TO DISCREPANCIES BETWEEN LOT LINES.

CARSON CITY, NEVADA  
THIS MAP IS PREPARED FOR THE USE OF THE CARSON CITY  
ASSESSOR FOR ASSESSMENT AND ILLUSTRATIVE PURPOSES  
ONLY, IT DOES NOT REPRESENT A SURVEY. NO LIABILITY  
IS ASSUMED AS TO THE SUFFICIENCY OR ACCURACY OF THE  
DATA DELINEATED HEREON. YOU CAN VIEW AND PRINT OUR  
MAPS AT NO CHARGE FROM OUR WEBSITE AT: <http://ccapps.org/publicgis/>

67